



10/16/09

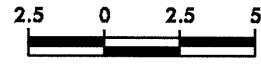

PROJECT REFERENCE NO. R-2206C	SHEET NO. X-232
----------------------------------	--------------------

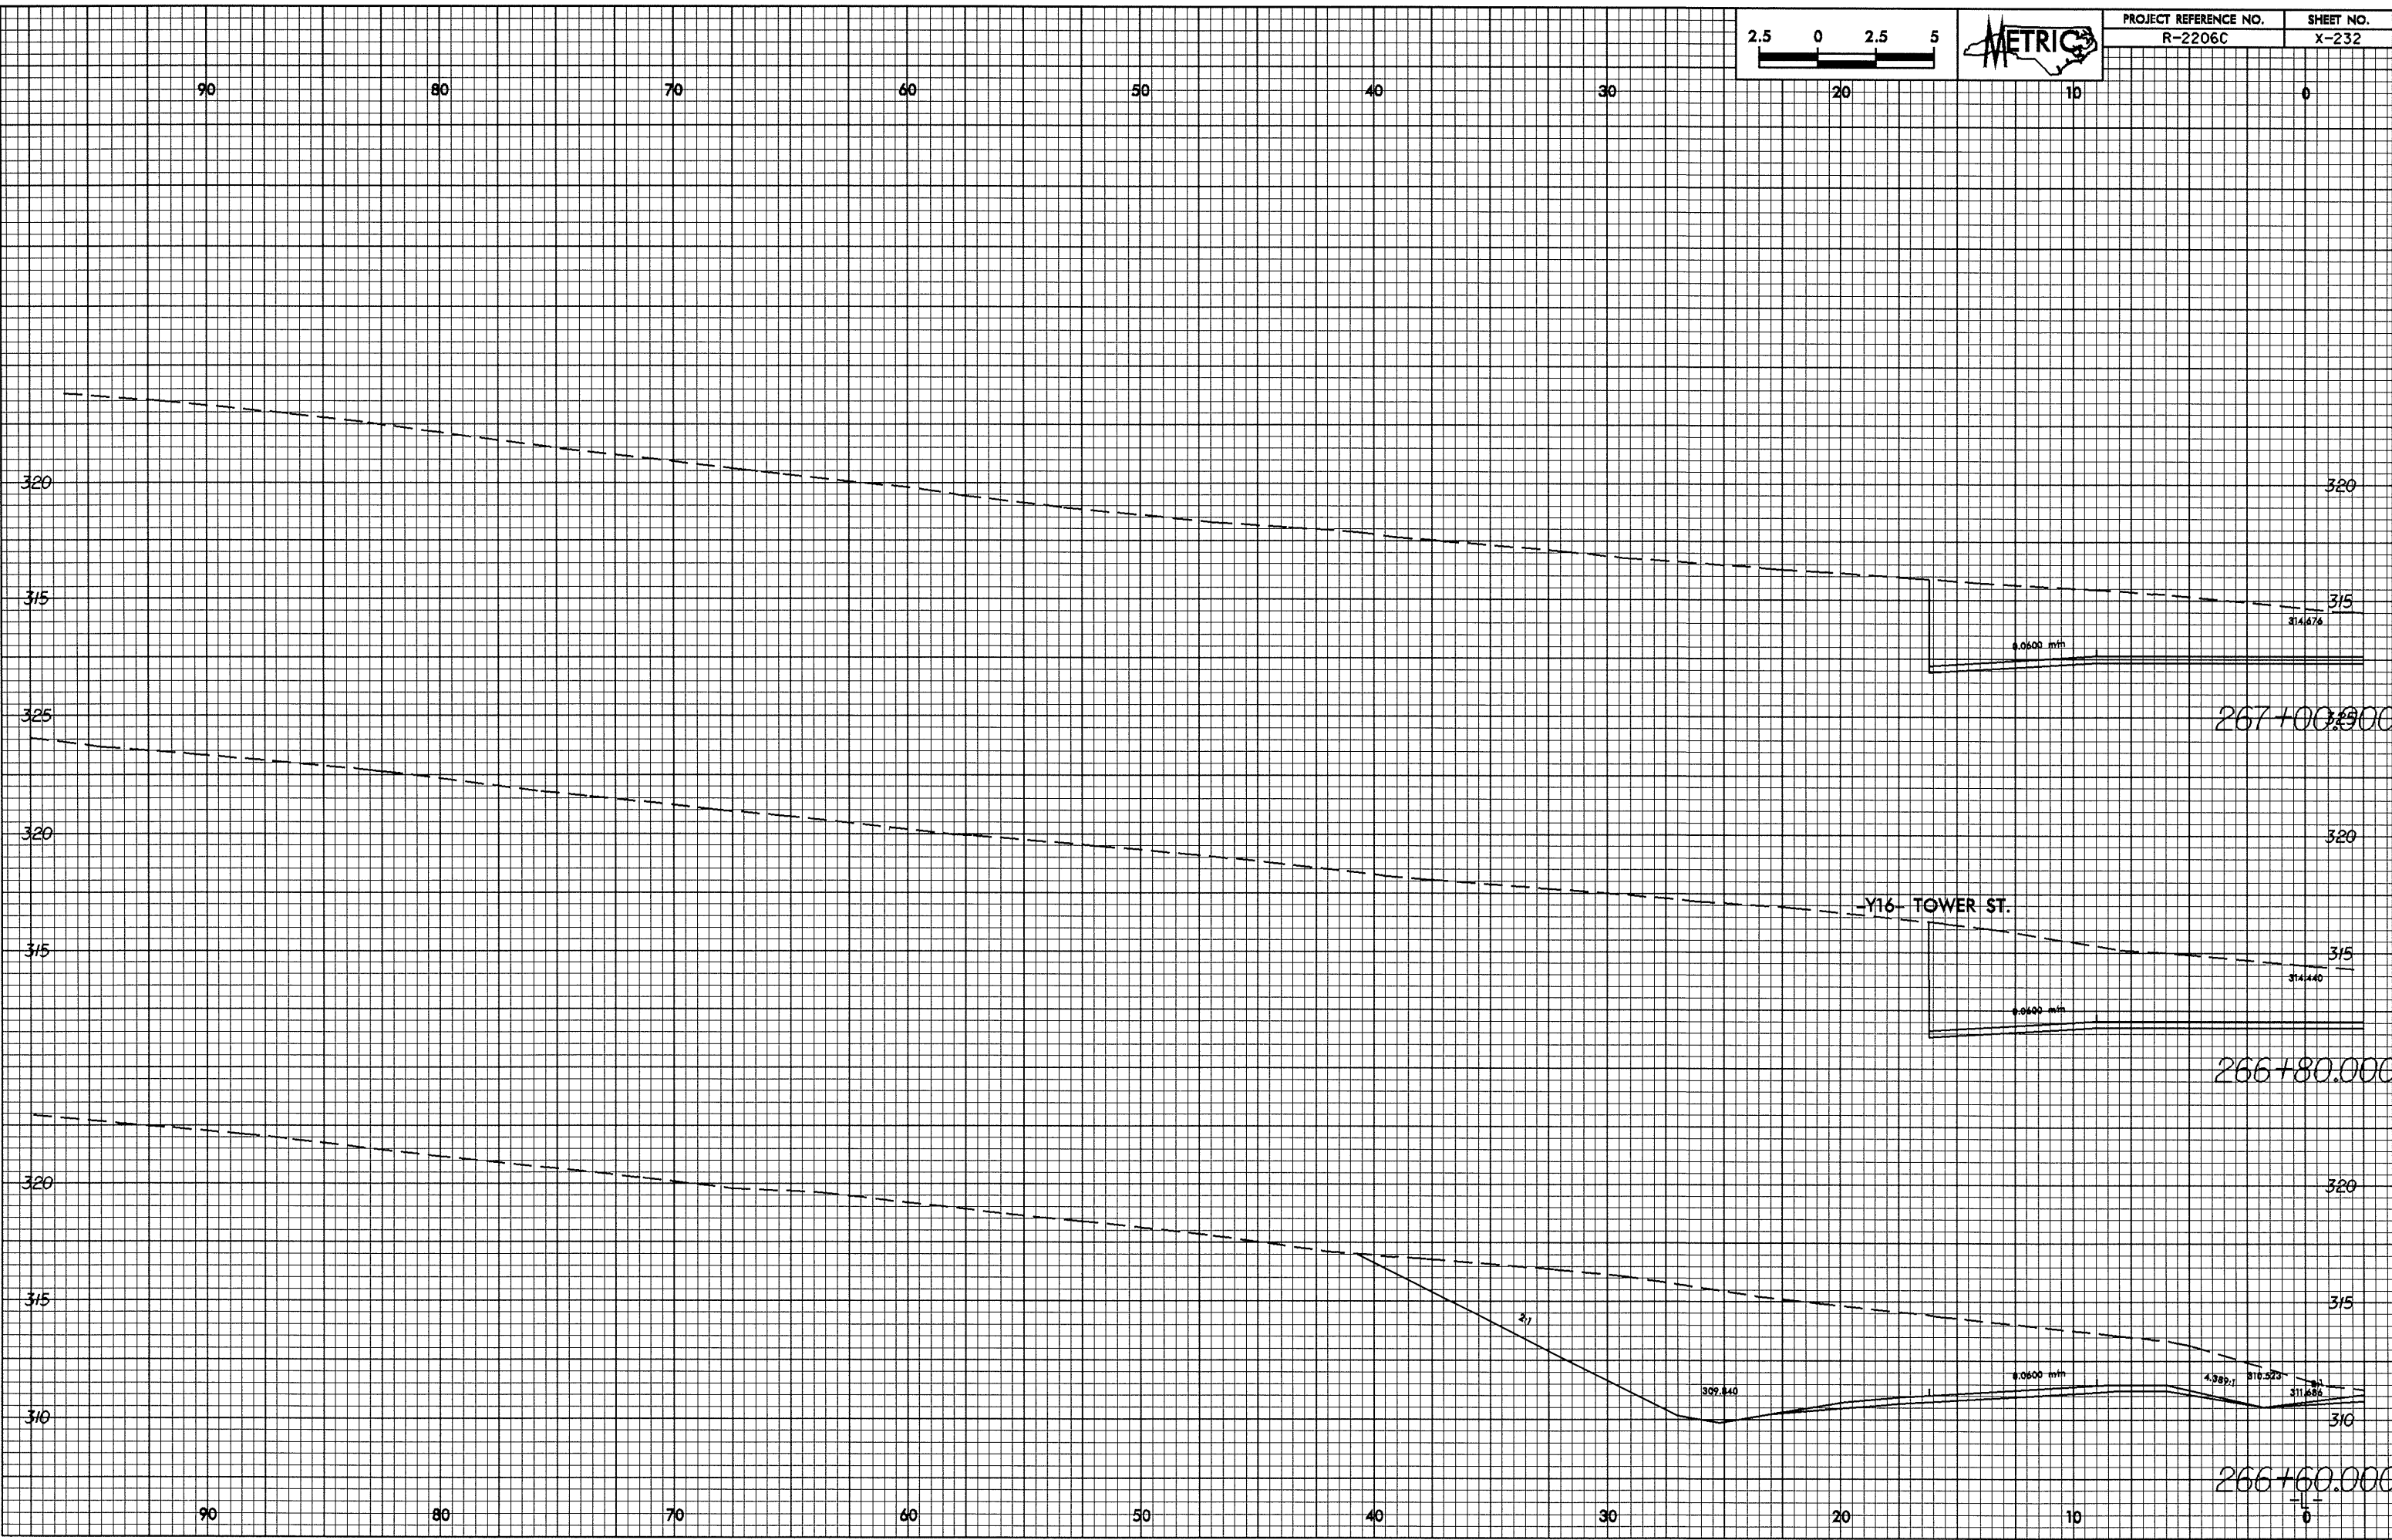

02-JUN-2009 09:12:20 R-2206C-131.dwg
RECD0011 AT 10/16/09