



00/25/20

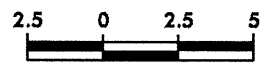

PROJECT REFERENCE NO. R-2206C	SHEET NO. X-230
----------------------------------	--------------------

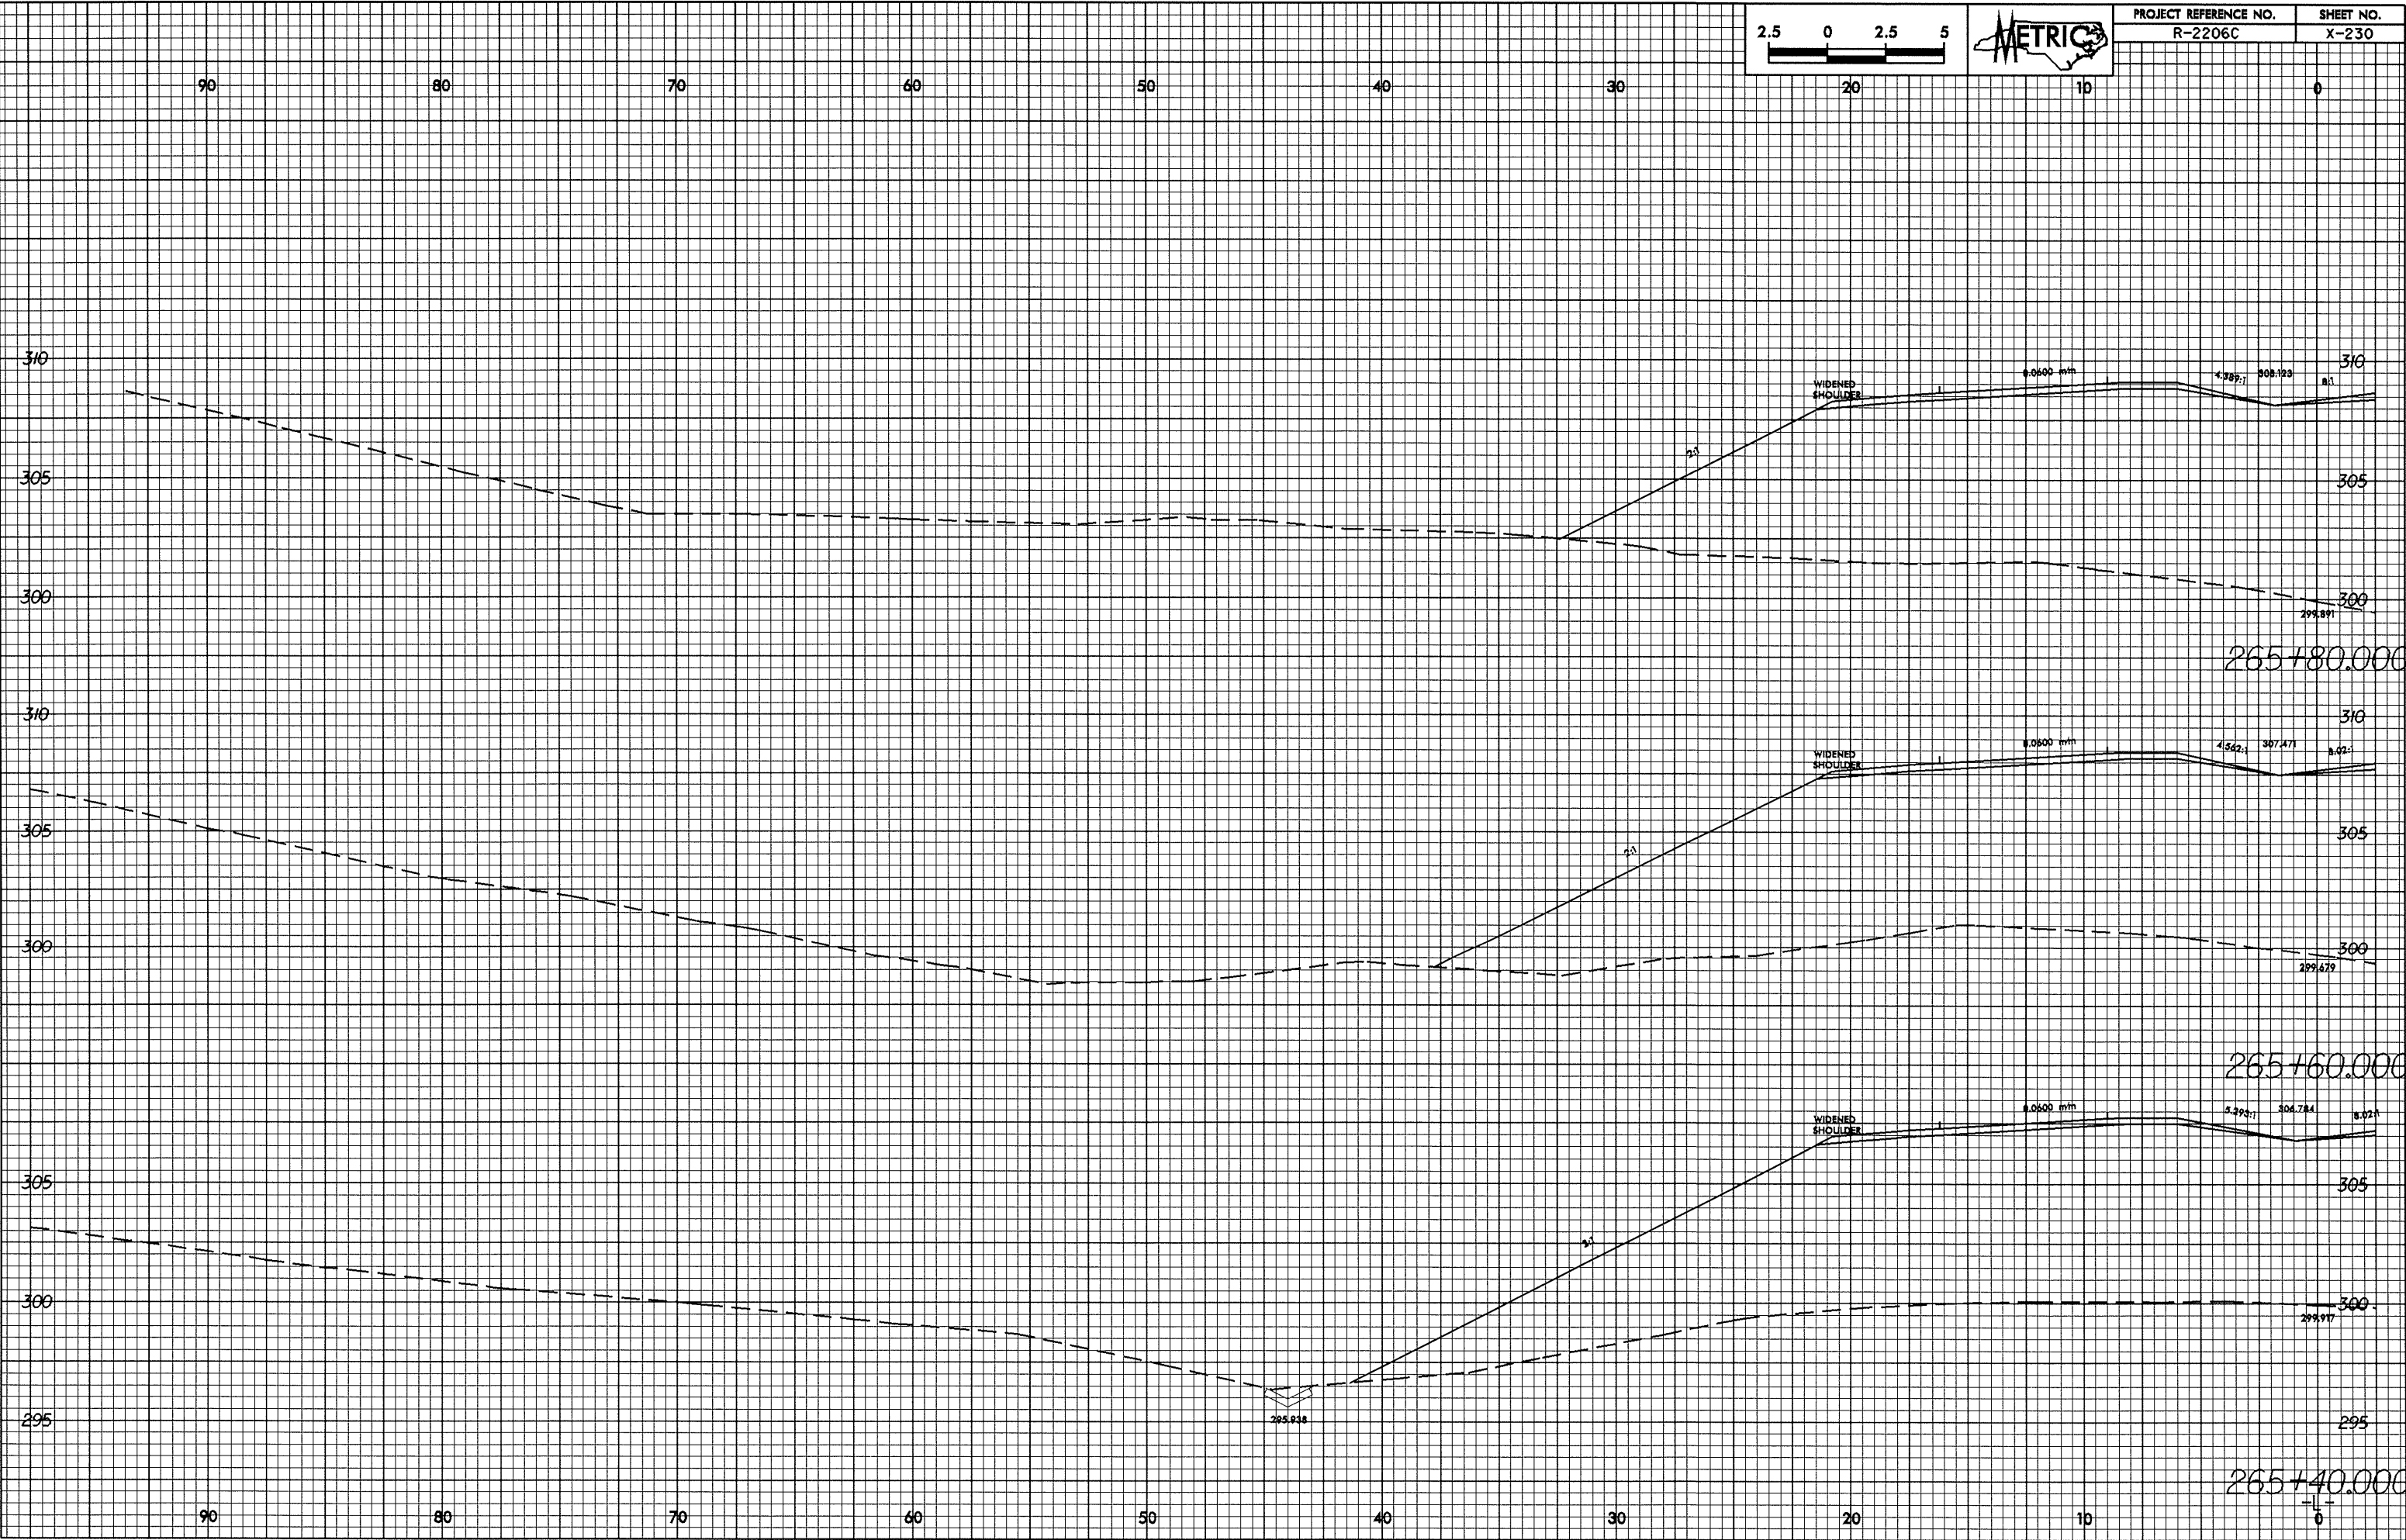

82-UM-206-00-42
R-2206C-131-01
RE: 011 at R-2206C