



0.7/26.26

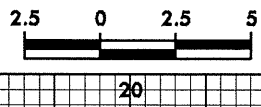

PROJECT REFERENCE NO. R-2206C	SHEET NO. X-225
----------------------------------	--------------------

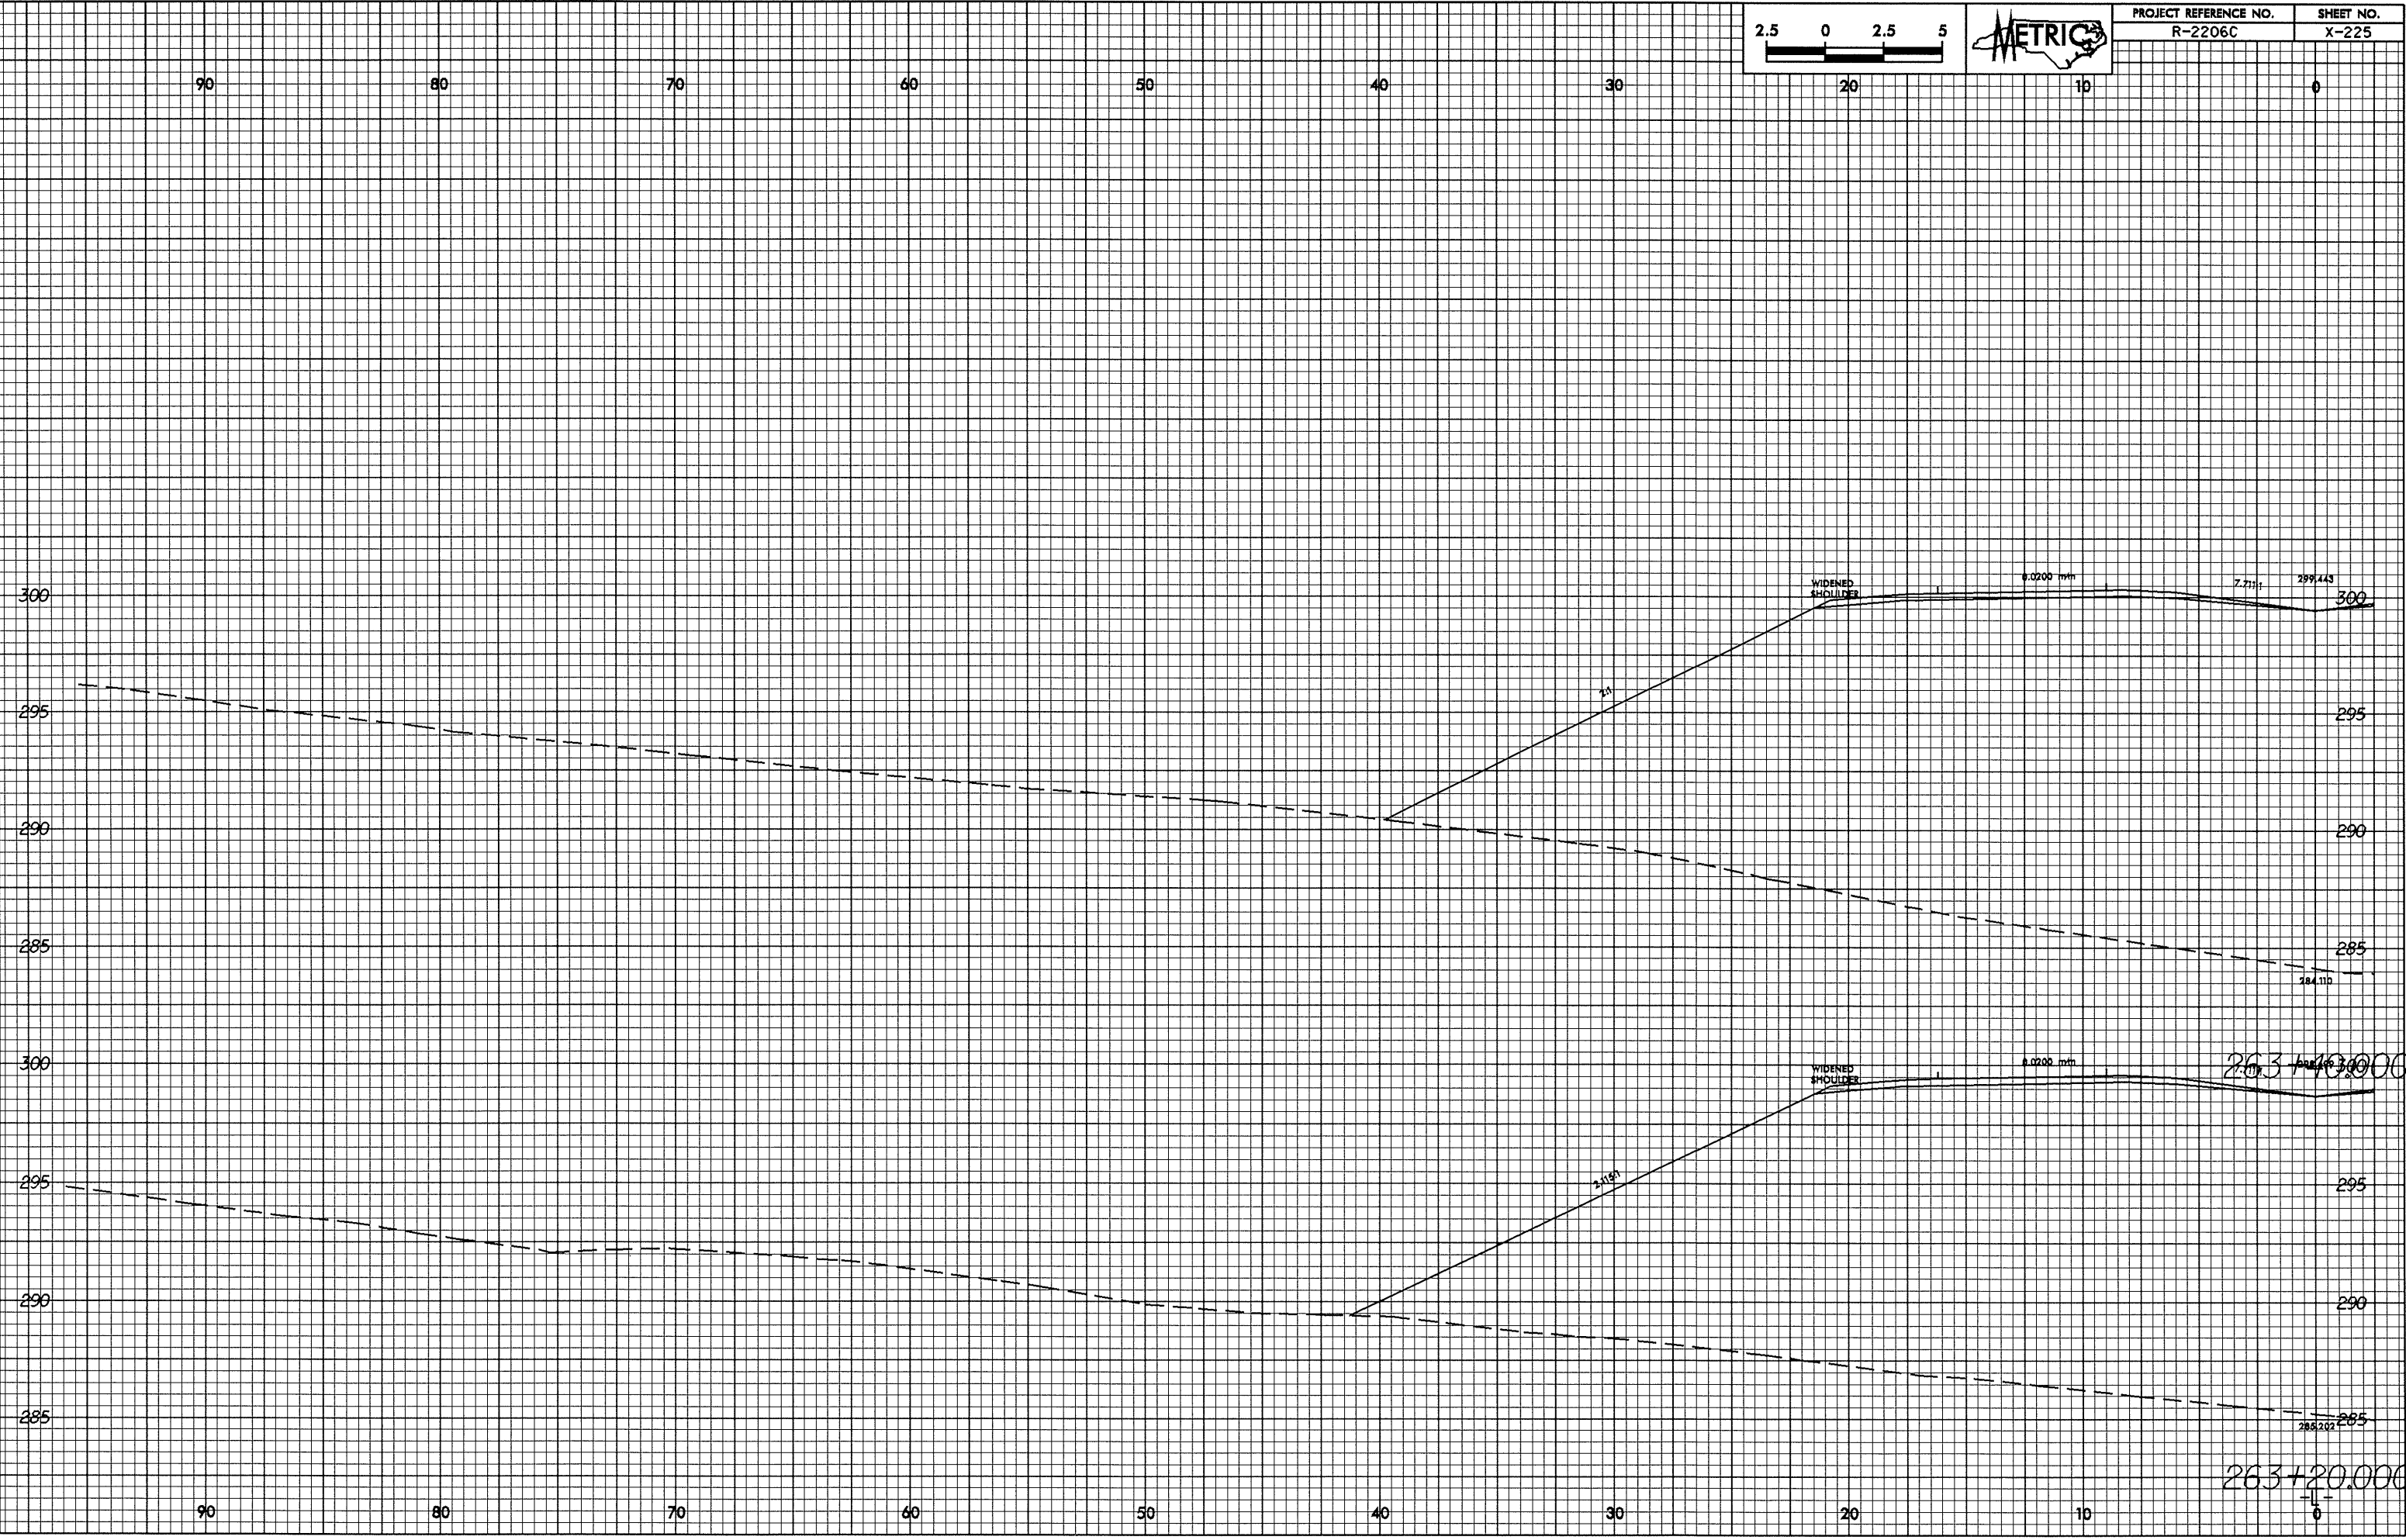

02-JUN-2004 09:48
R-2206C-X-225.dwg