



0/25/23

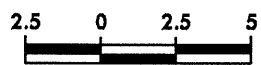

PROJECT REFERENCE NO. R-2206C	SHEET NO. X-223
----------------------------------	--------------------

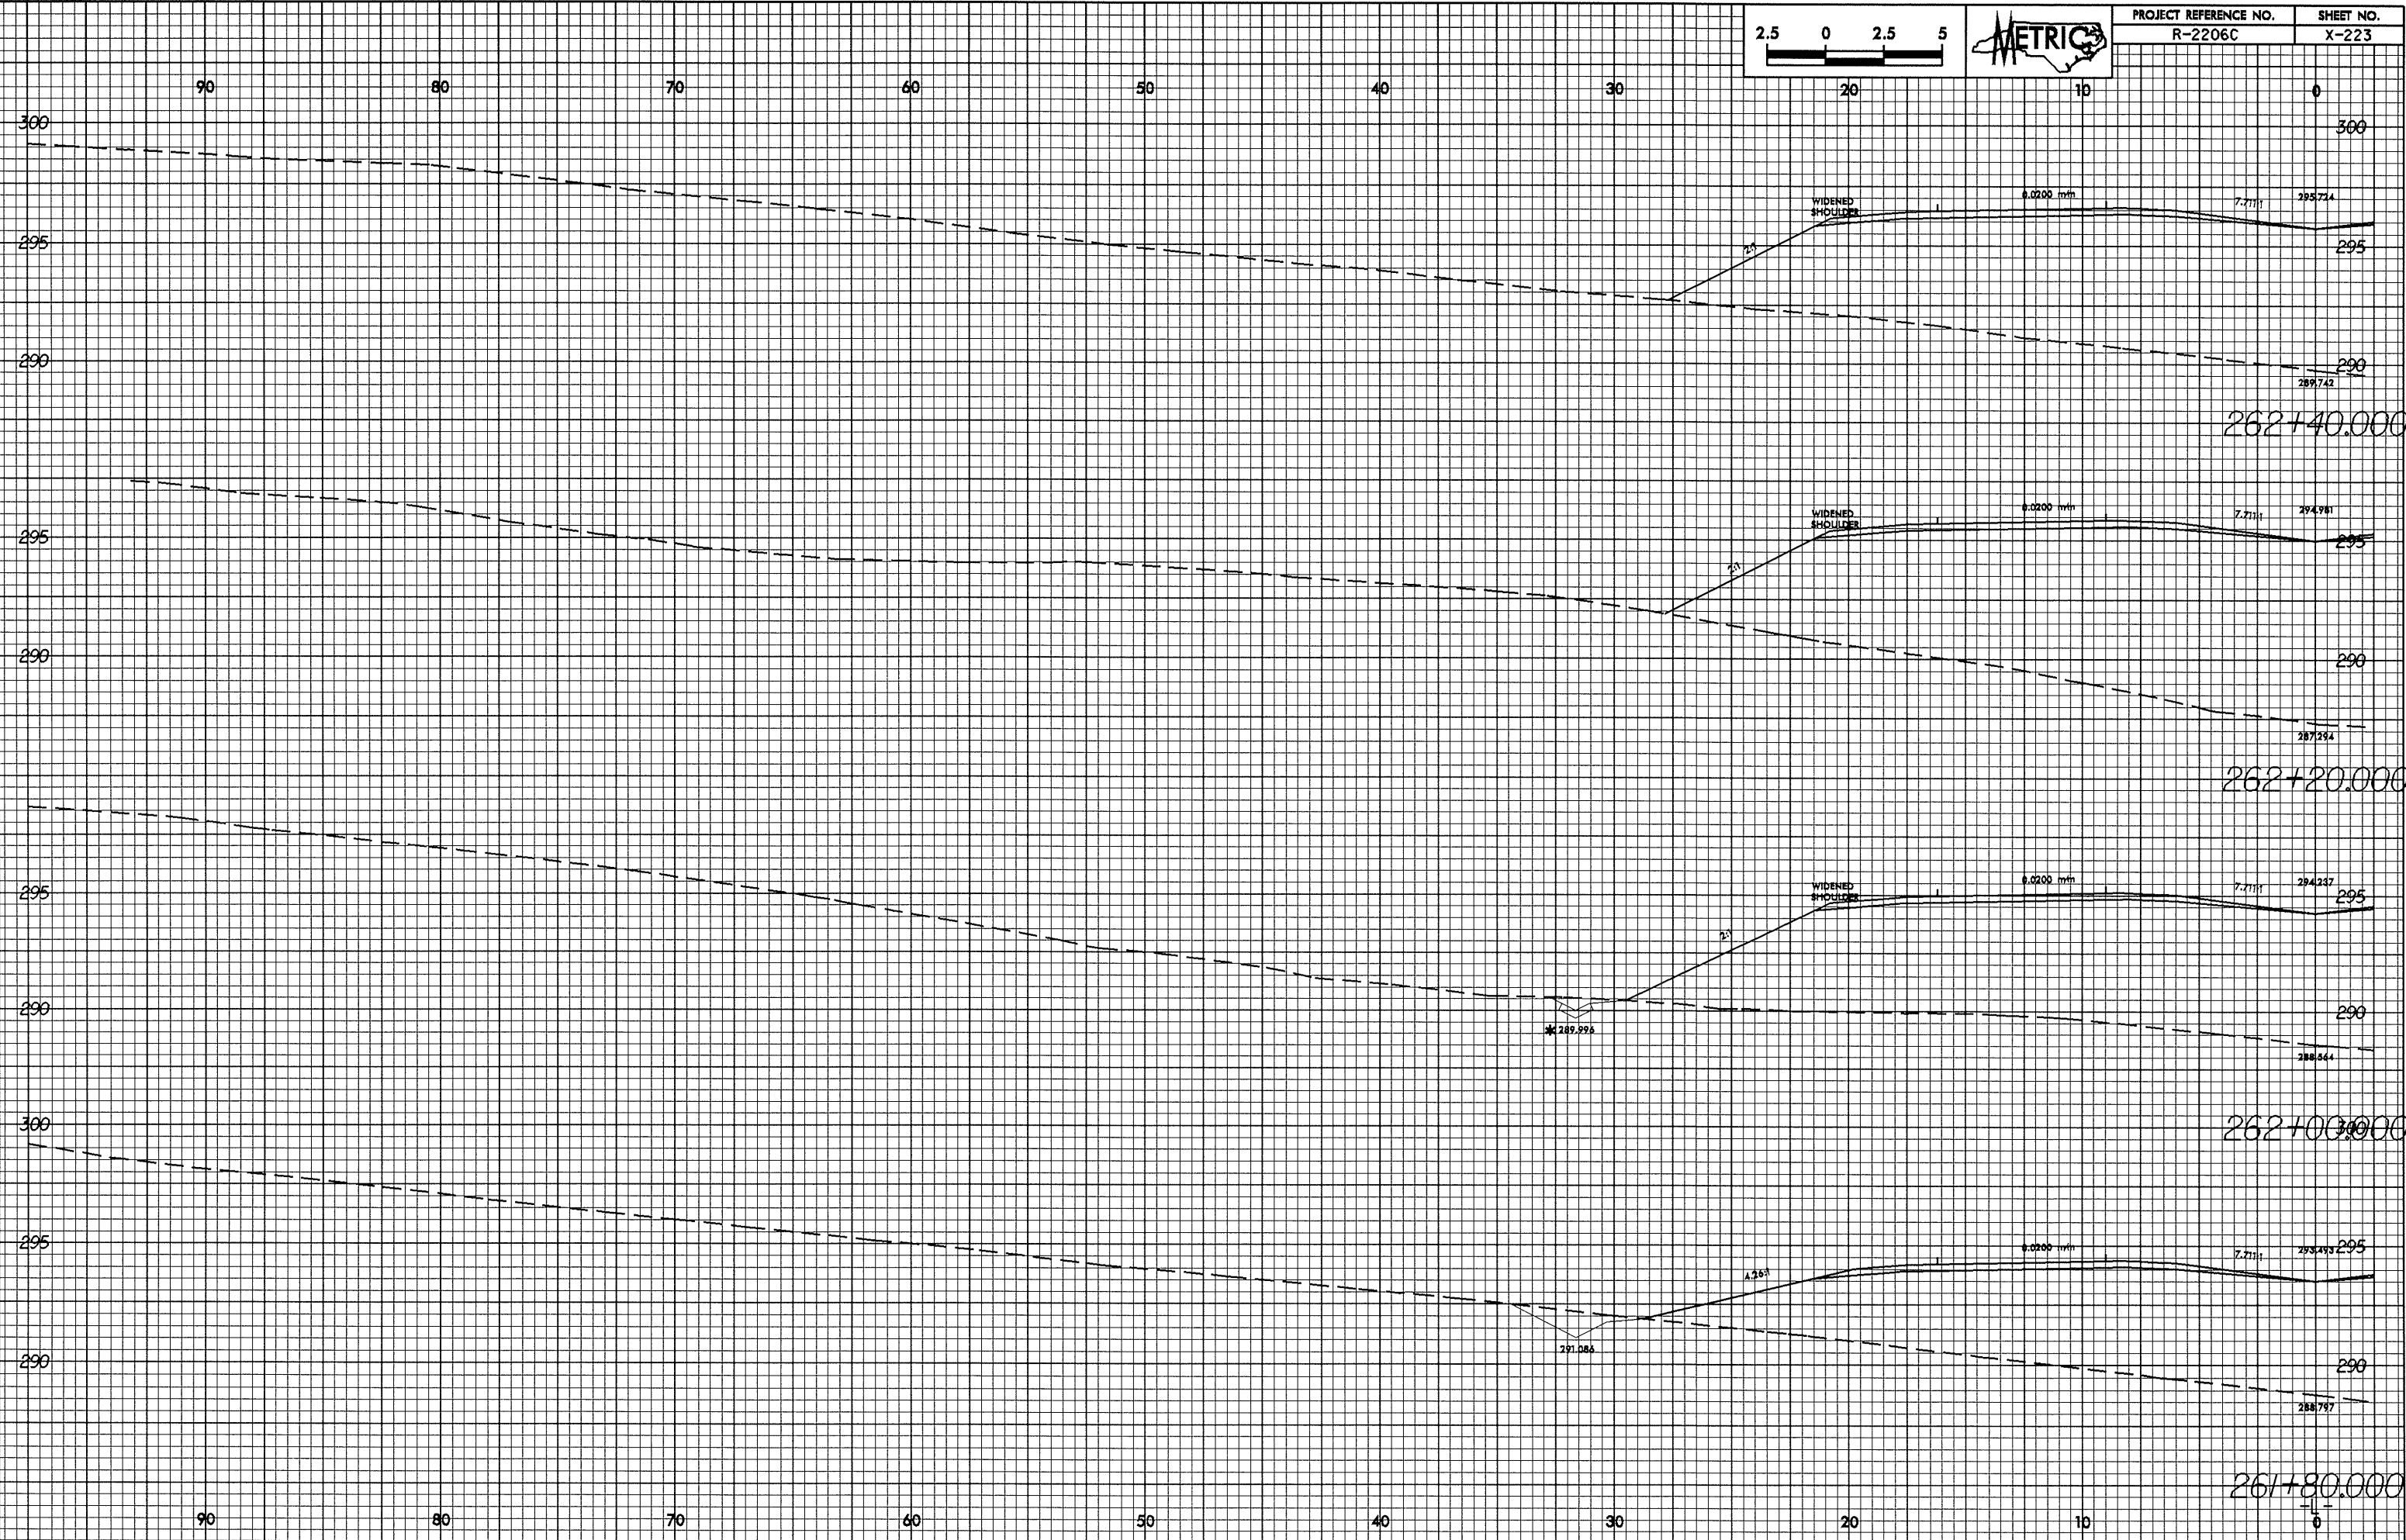

82-114-2004 05/23  
R00011 AT 10:27:36 (6=131.ppl)