



07/25/22

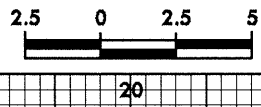

PROJECT REFERENCE NO. R-2206C	SHEET NO. X-222
----------------------------------	--------------------

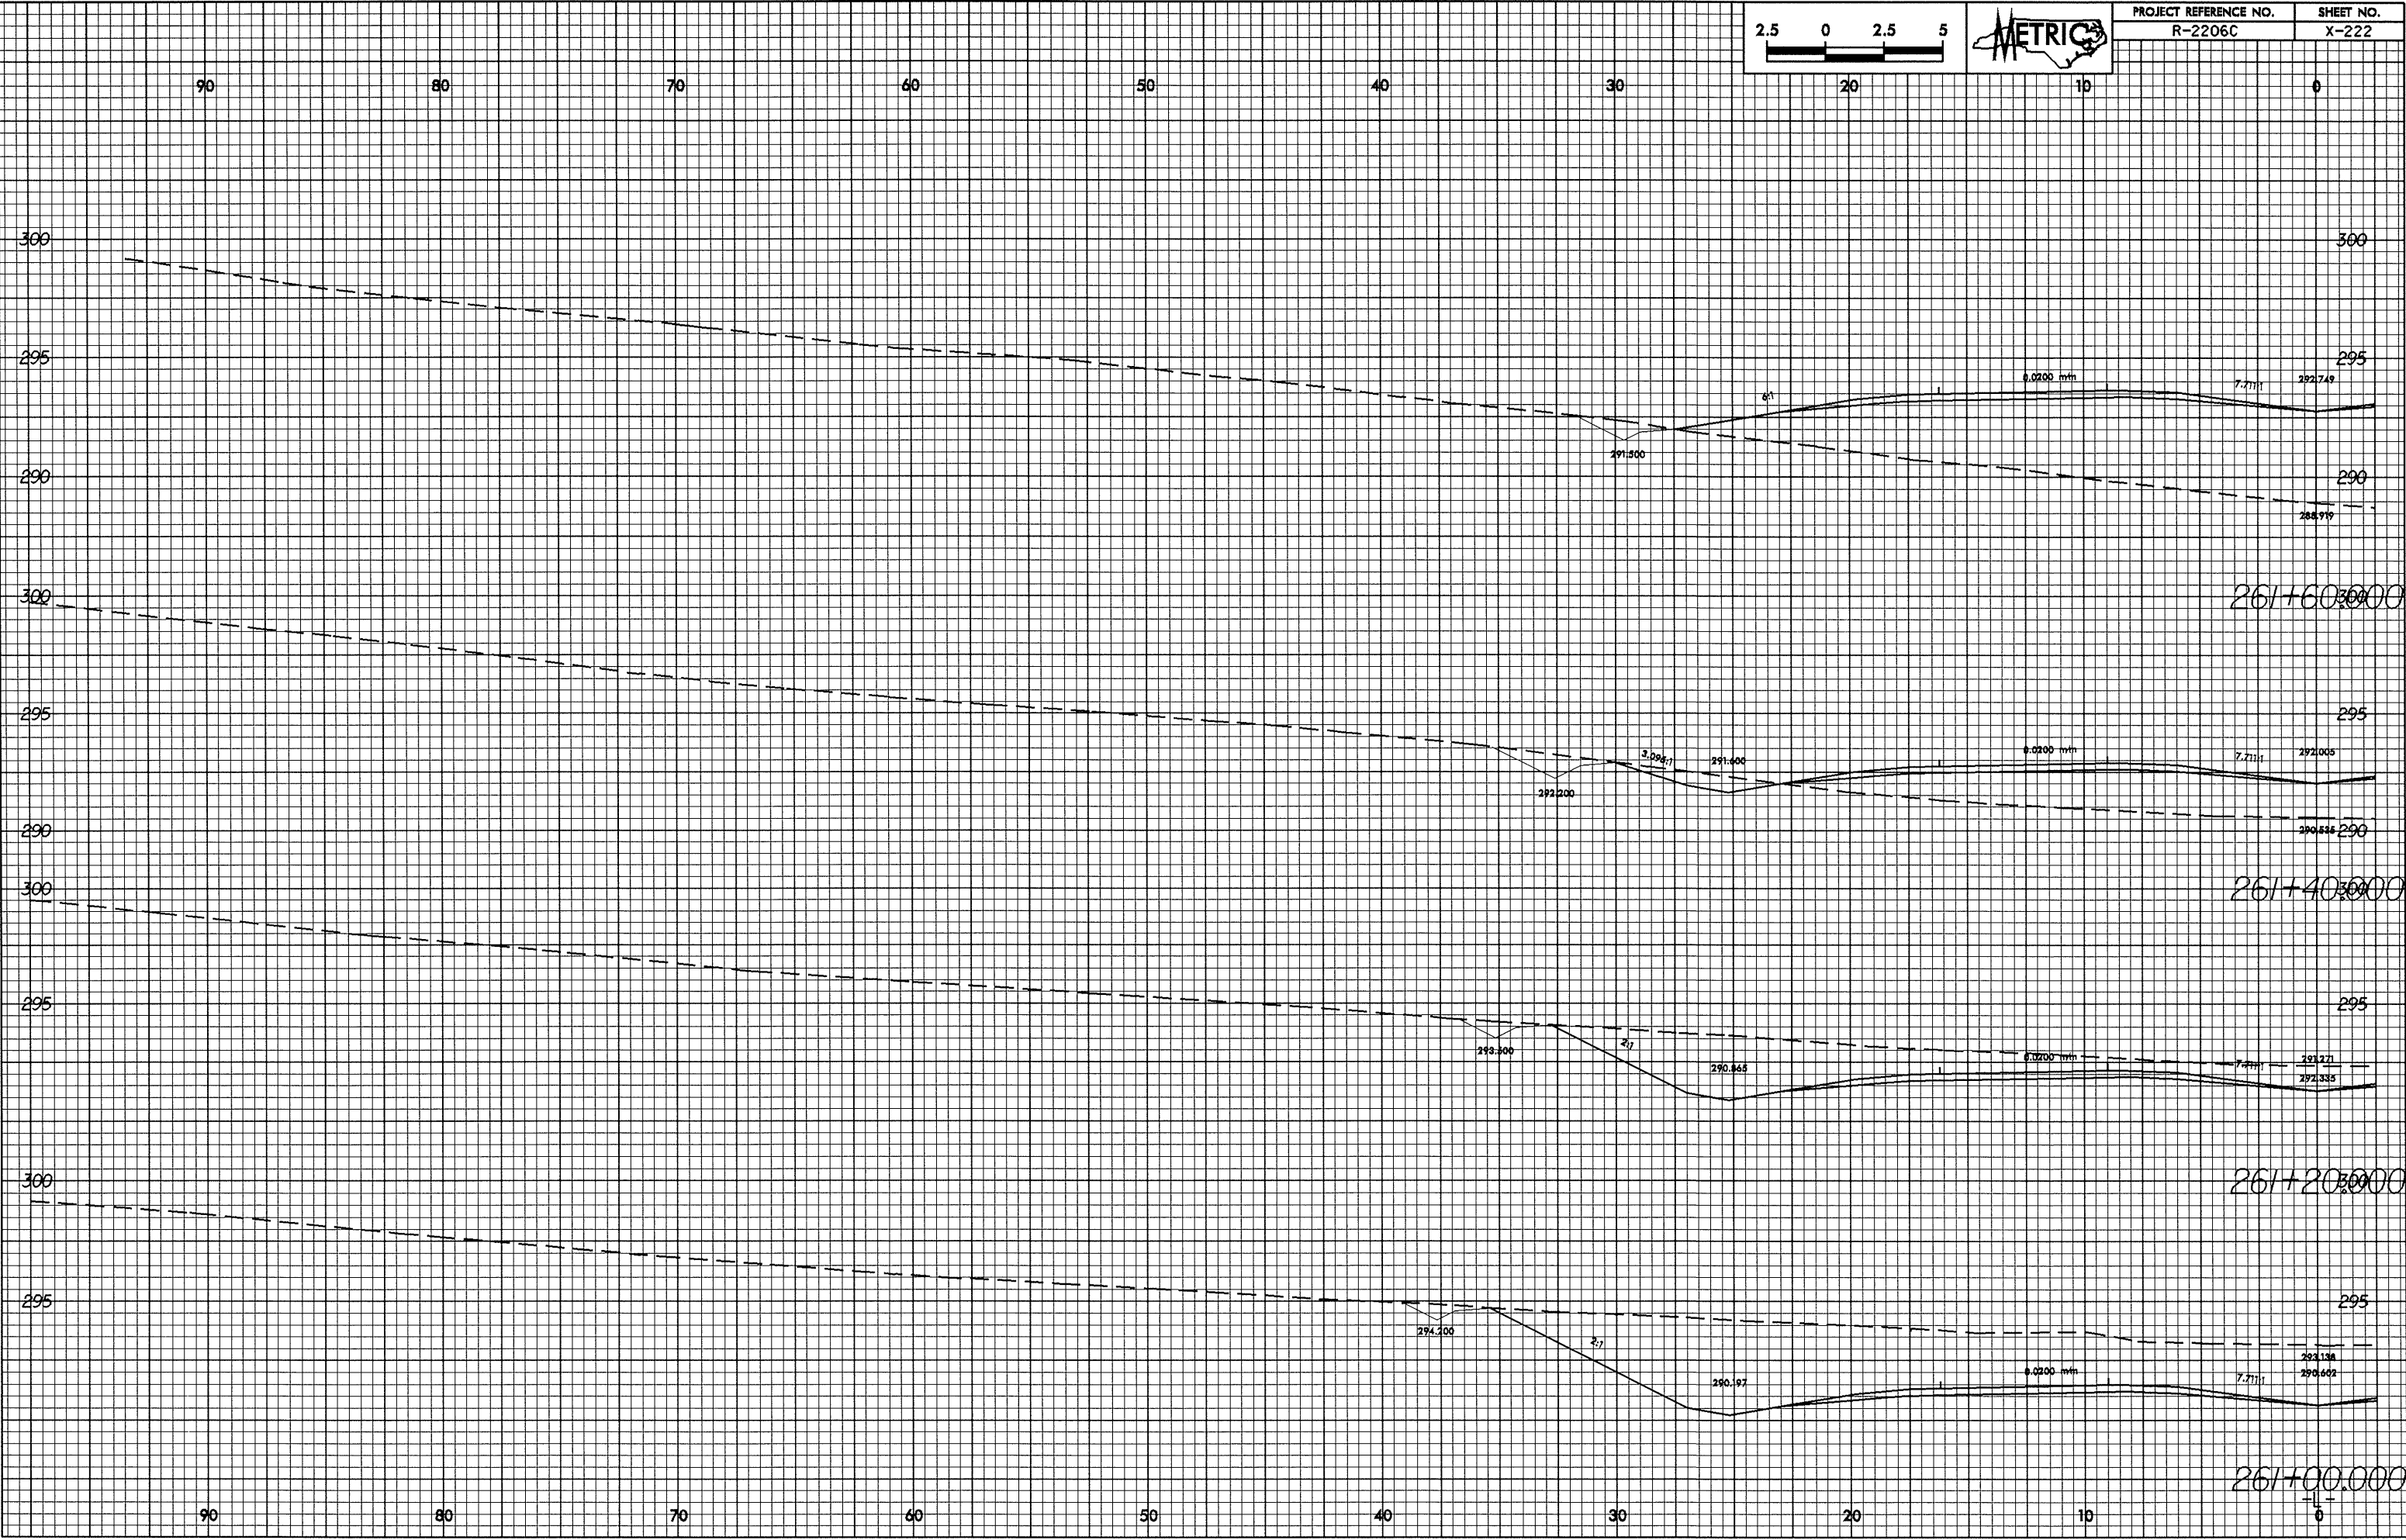

02-JUN-2024 08:32:06 c:\311\p1\p1.dwg