



0/26/23

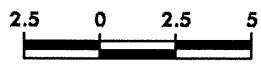

PROJECT REFERENCE NO. R-2206C	SHEET NO. X-221
----------------------------------	--------------------

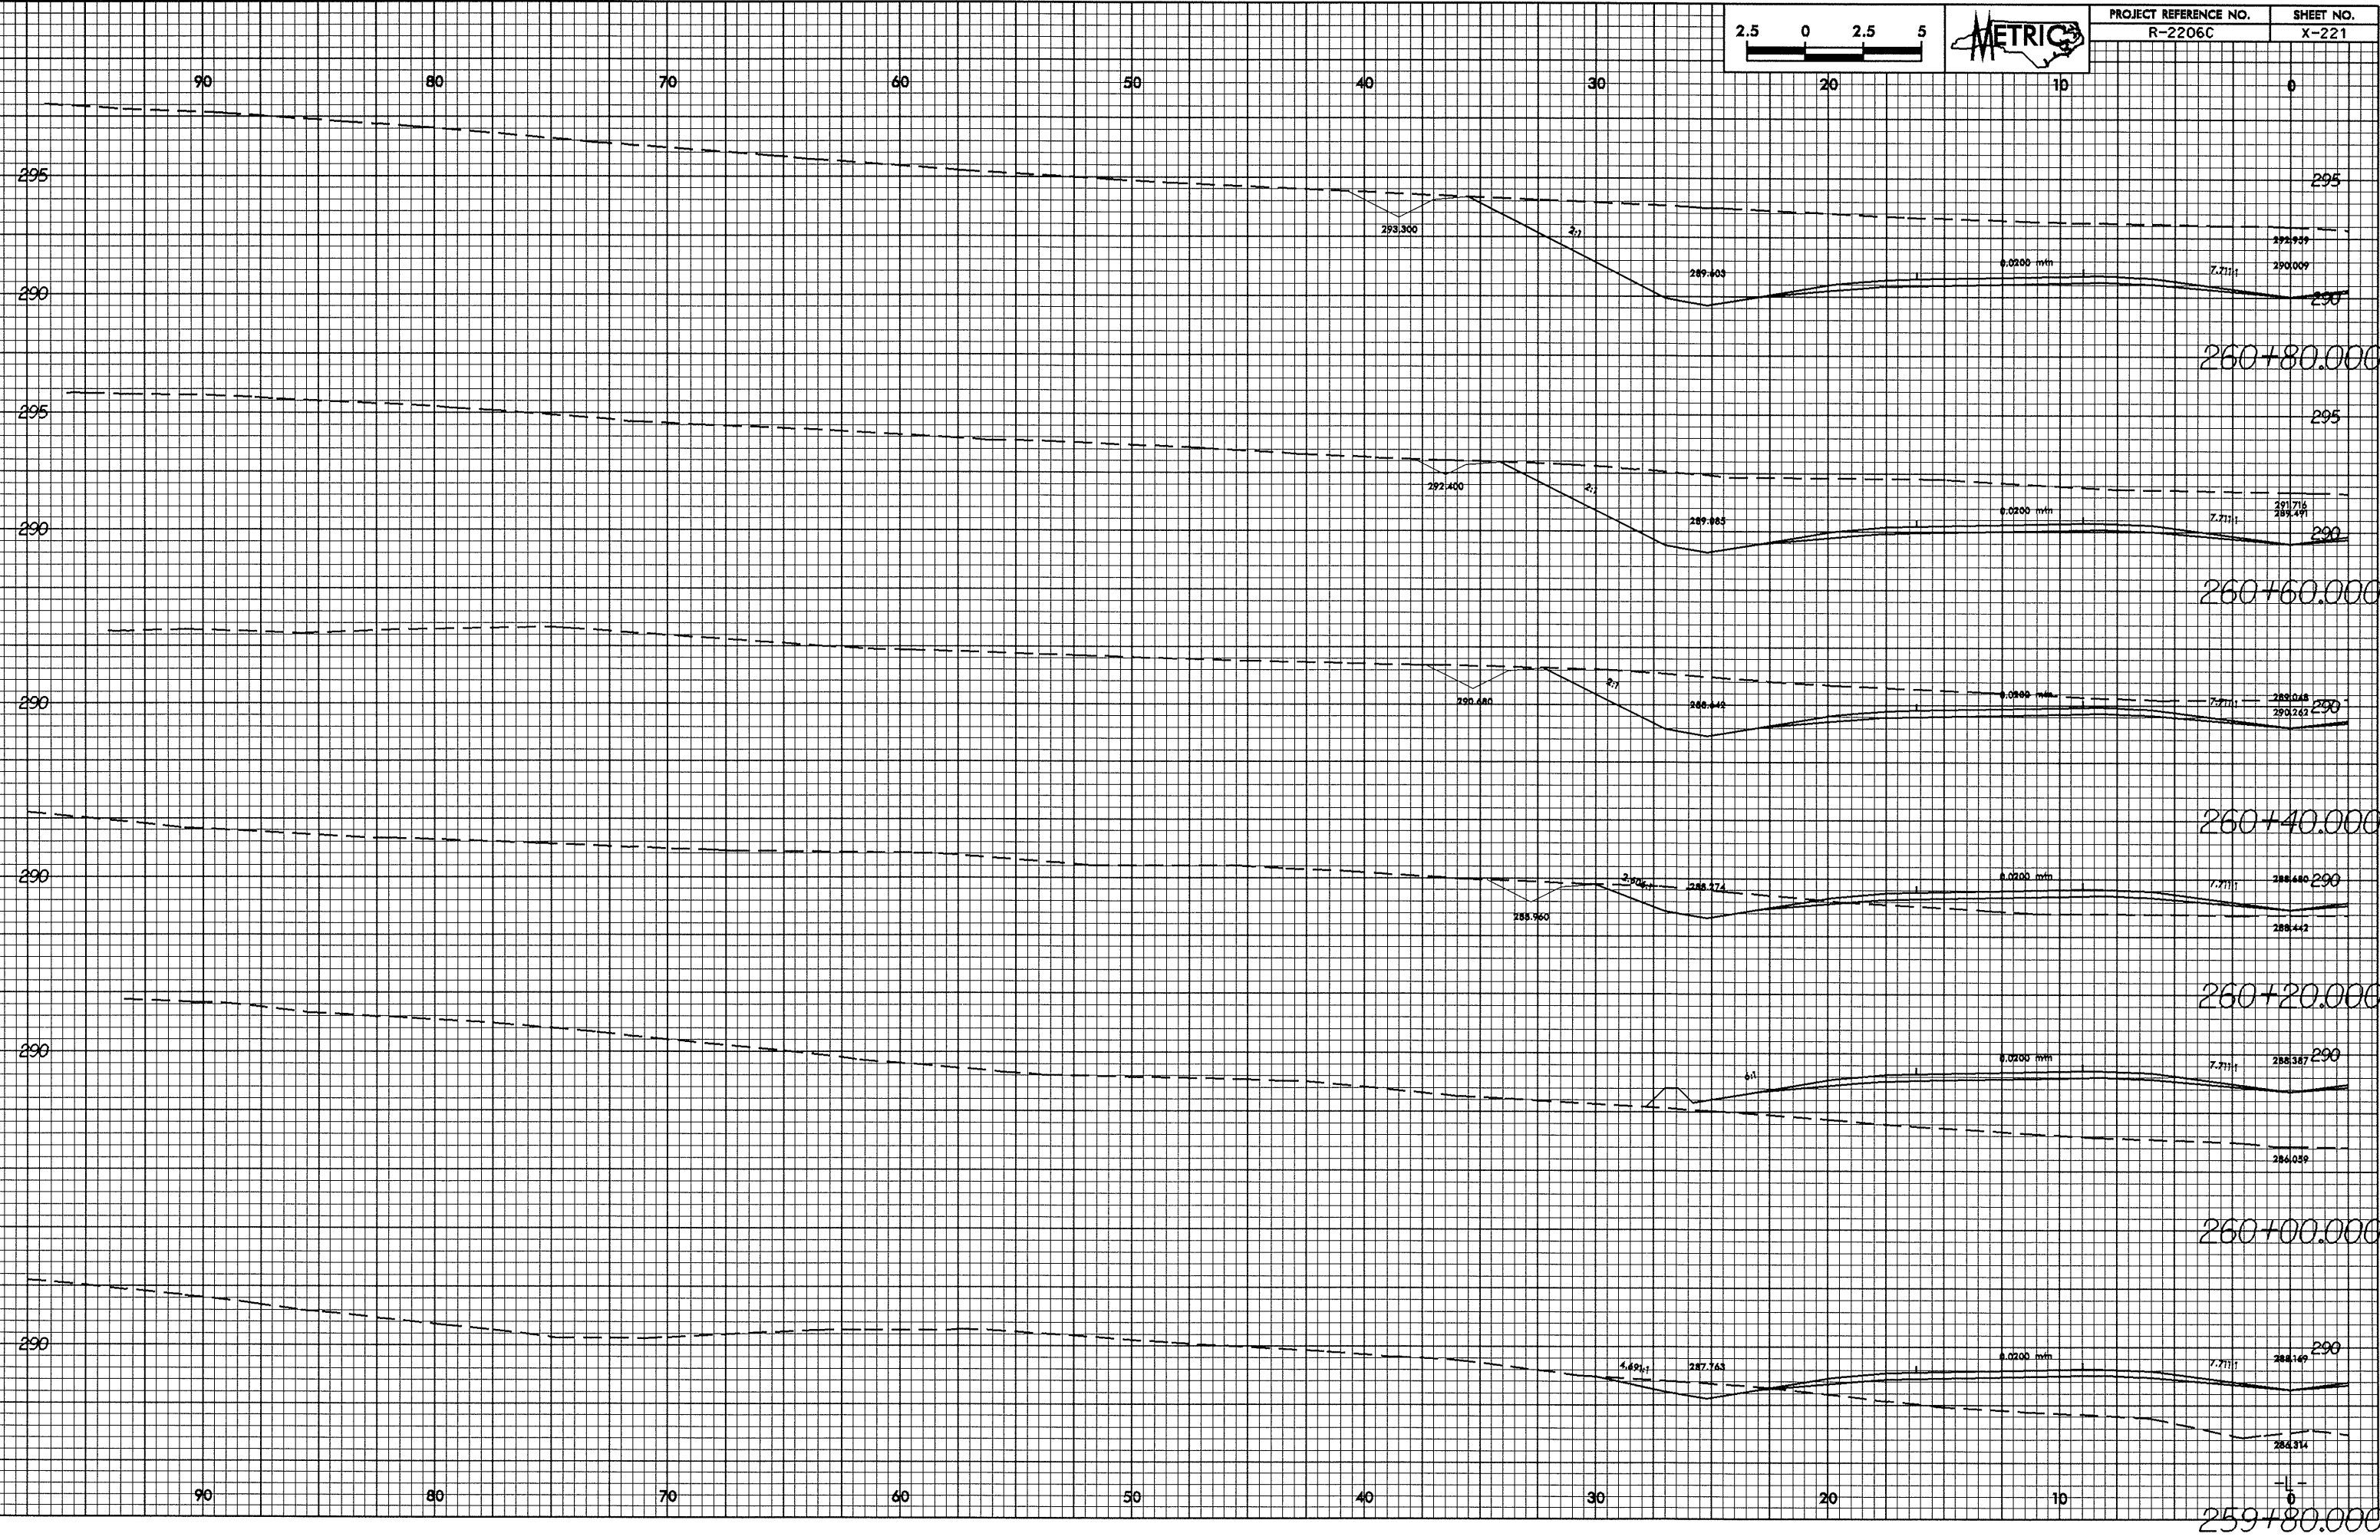

82-JUN-2004 09:28  
PC0011 AT 10272566