



10/25/20

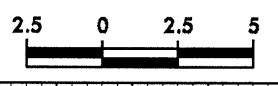

PROJECT REFERENCE NO. R-2206C	SHEET NO. X-220
----------------------------------	--------------------

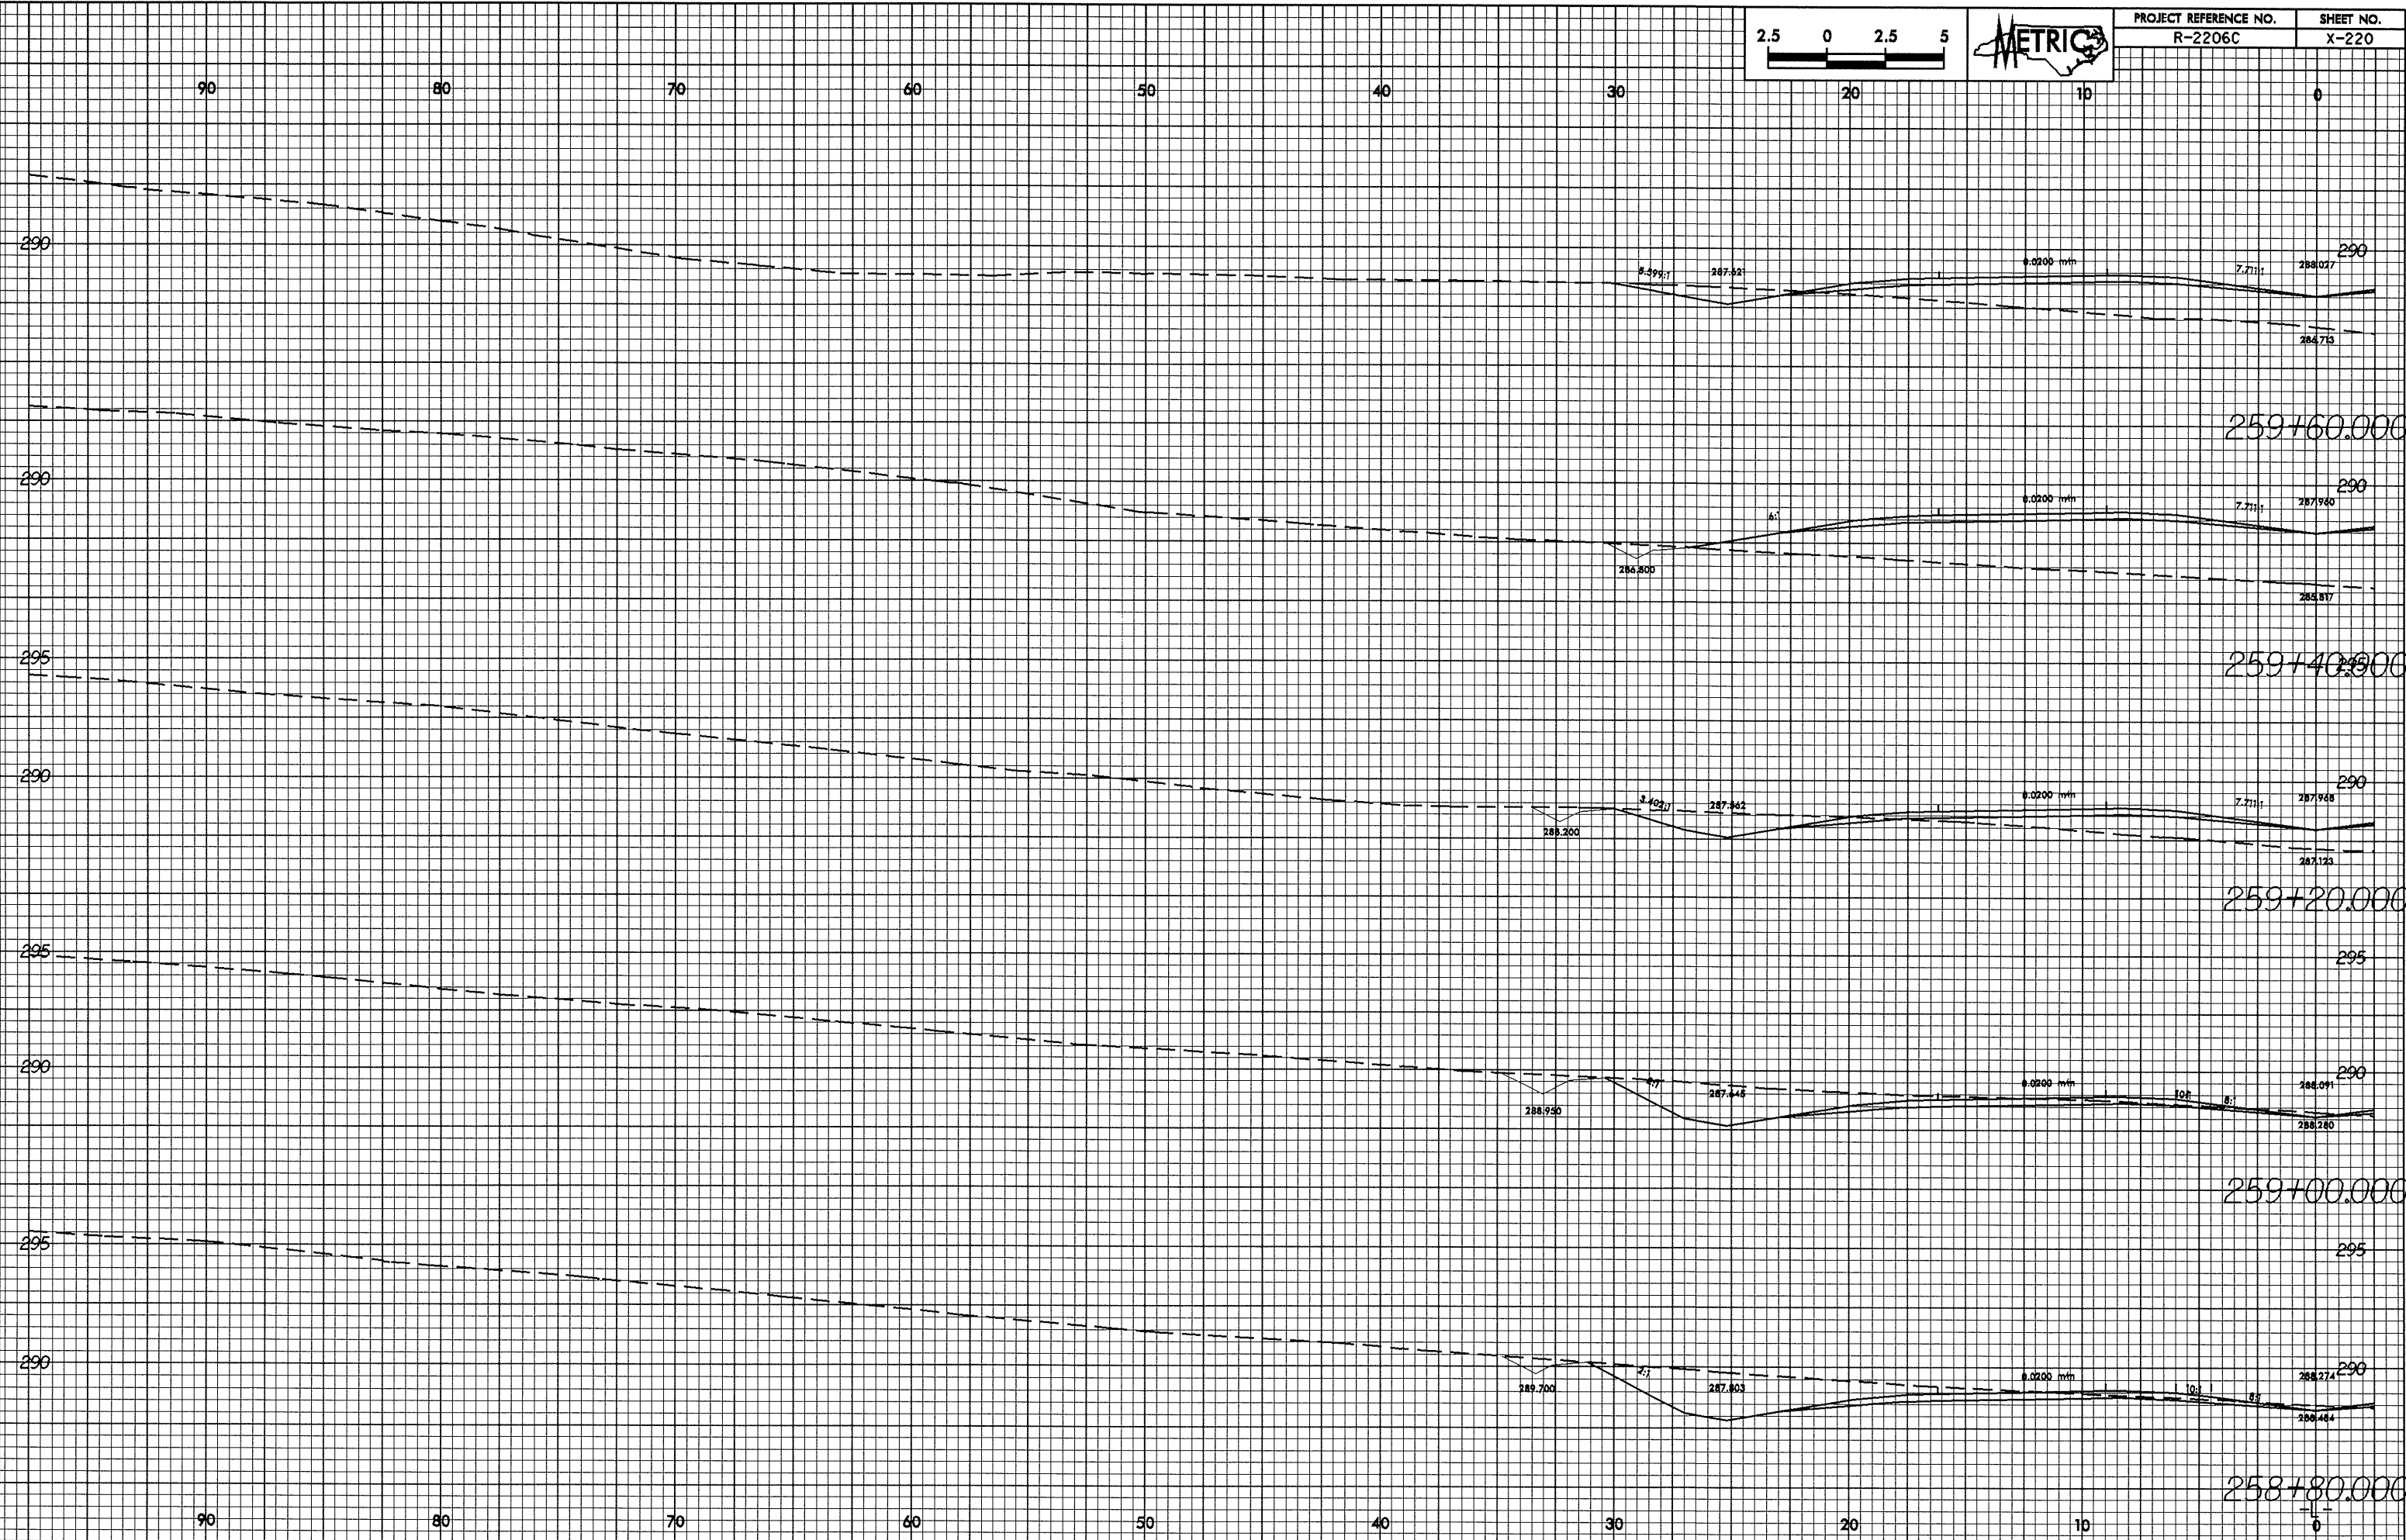

82-JUN-2004 09:38
PC0011 AT 100212306