



0/26.38

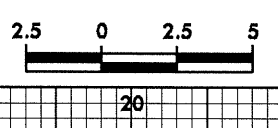

| | |
|----------------------------------|--------------------|
| PROJECT REFERENCE NO. R-2206C | SHEET NO. X-215 |
|----------------------------------|--------------------|

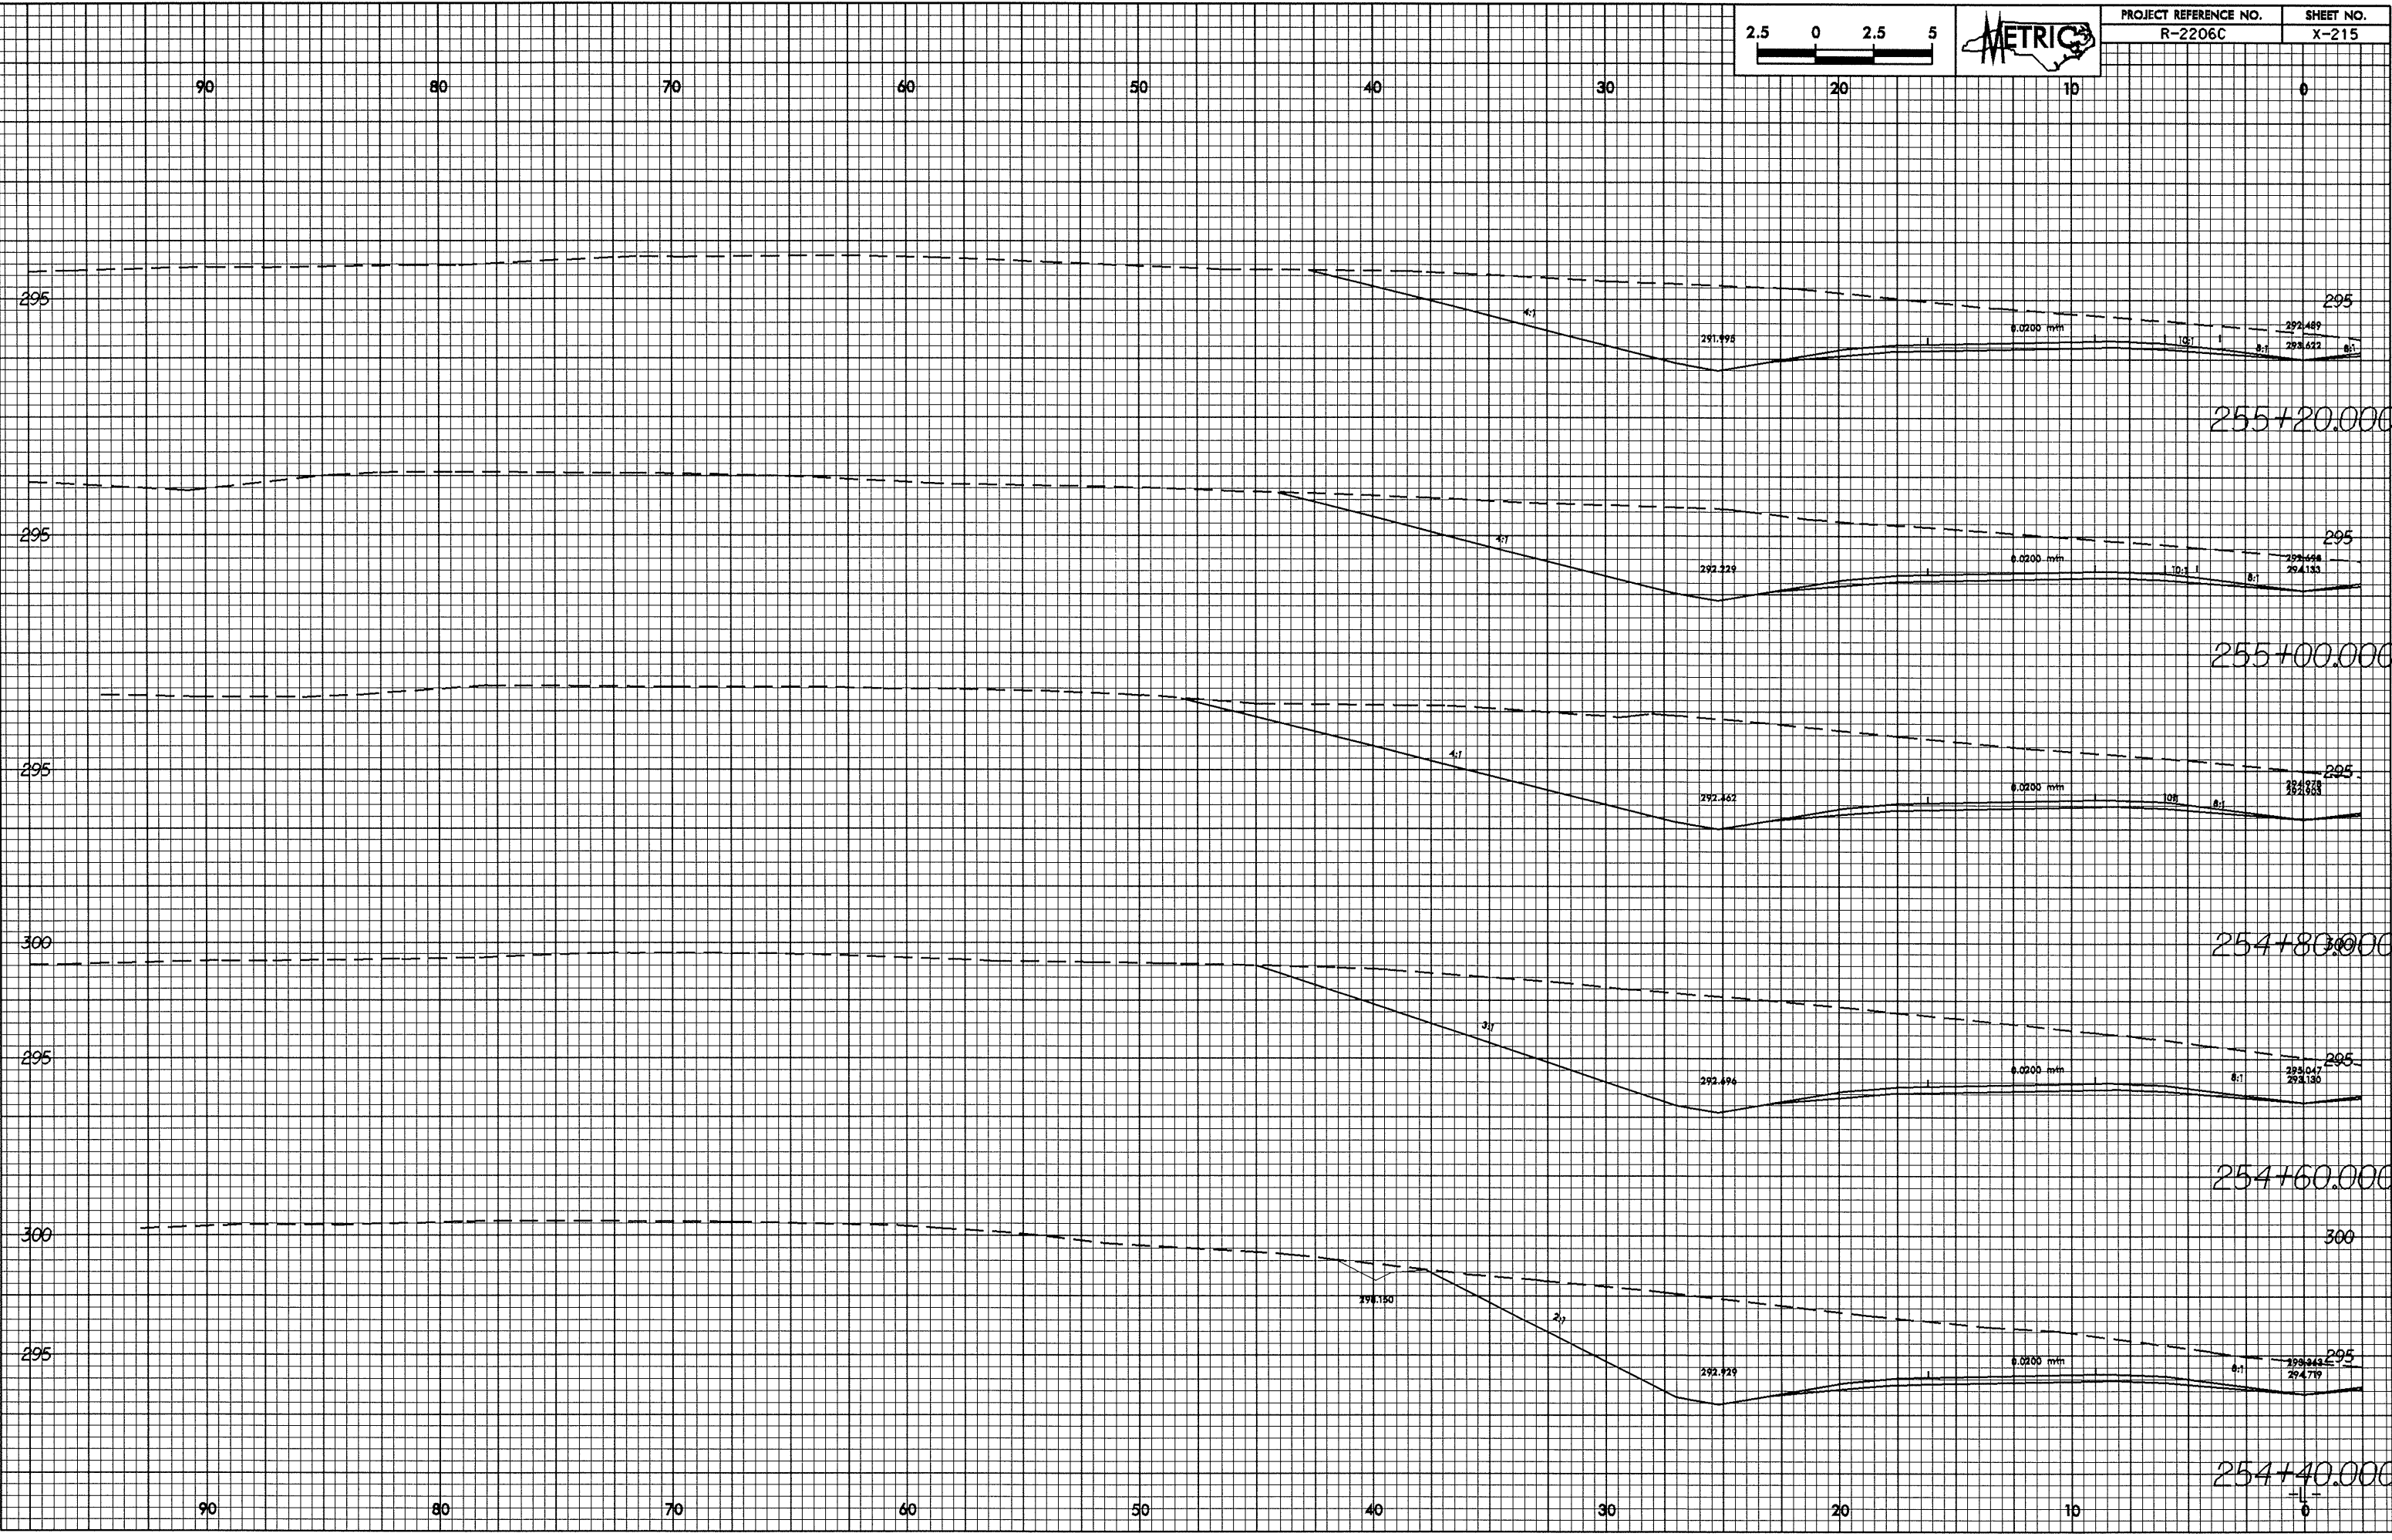

28-1417-2004 11/02/2006 03:11:00
R-2206C X-215