



10/26/09

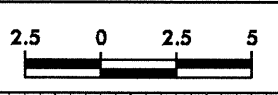


PROJECT REFERENCE NO. R-2206C	SHEET NO. X-214
----------------------------------	--------------------


90 80 70 60 50 40 30 20 10 0

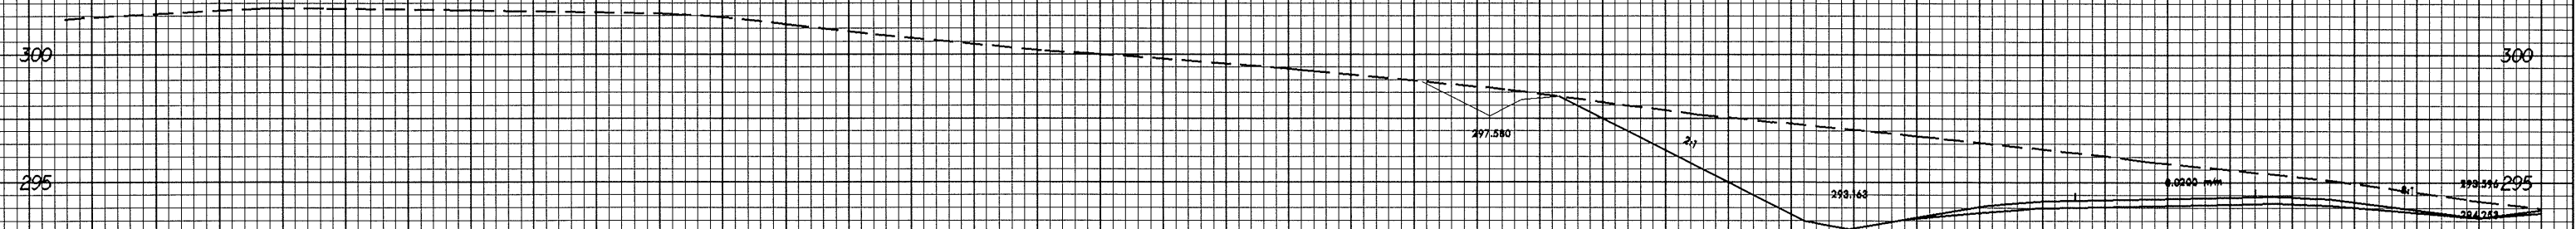


254+20.000

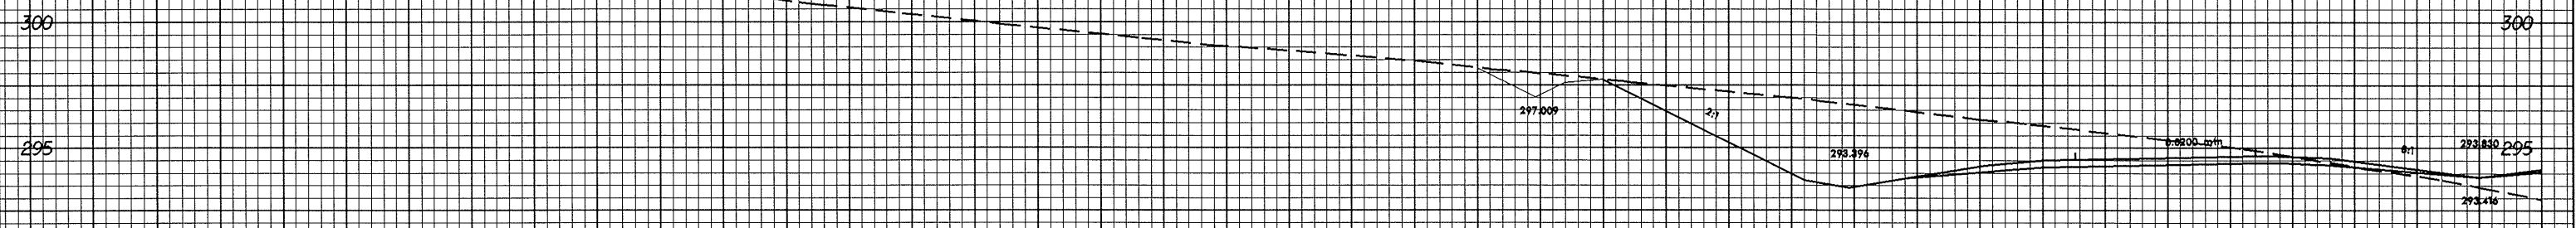

254+00.000

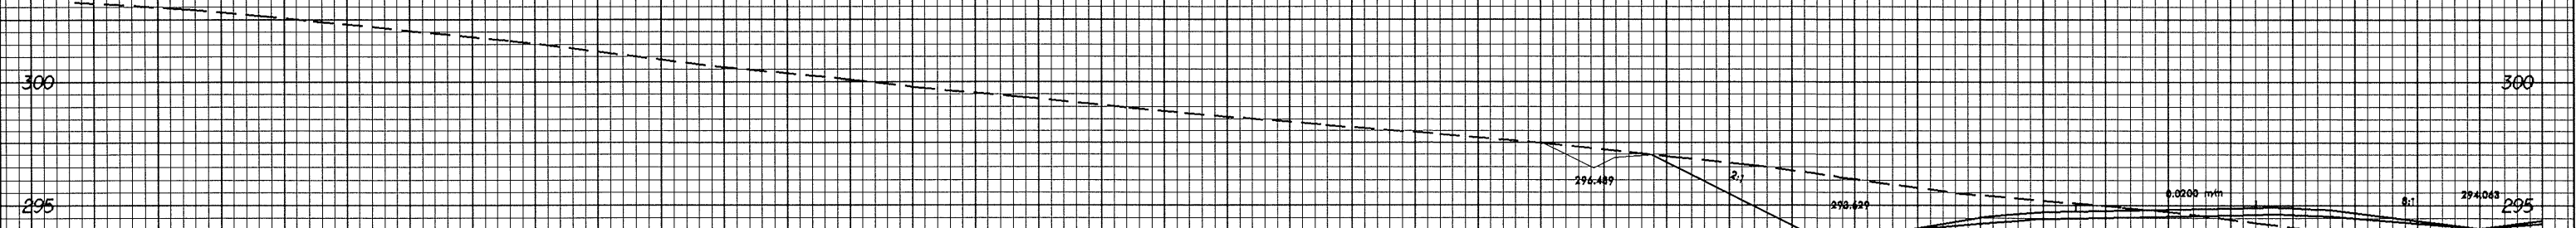

253+80.000

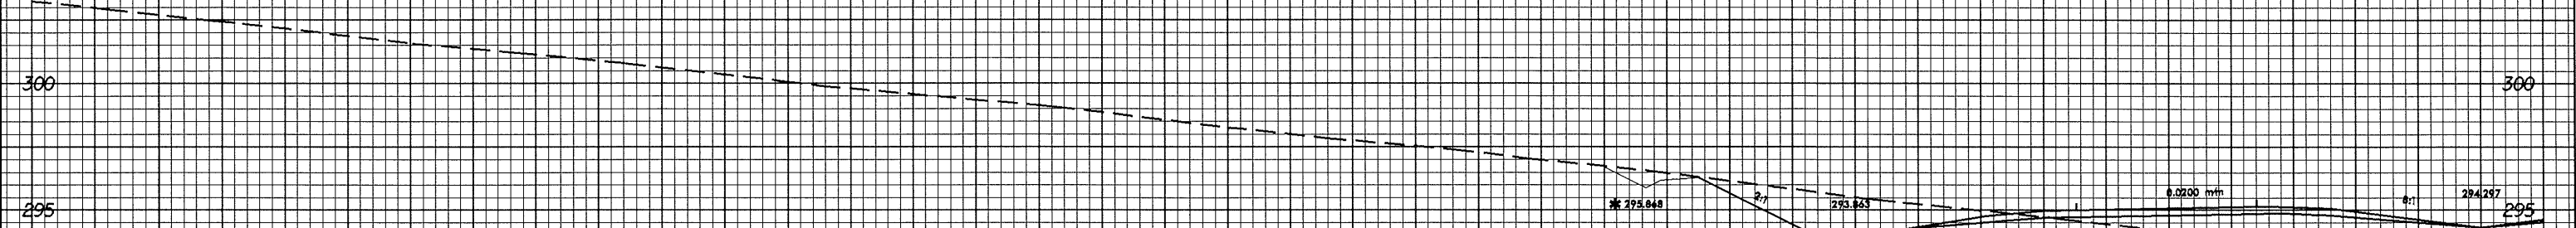

253+60.000

28-MAY-2004 11:52 AM R:\2206C\31.dwg