


07/26/99

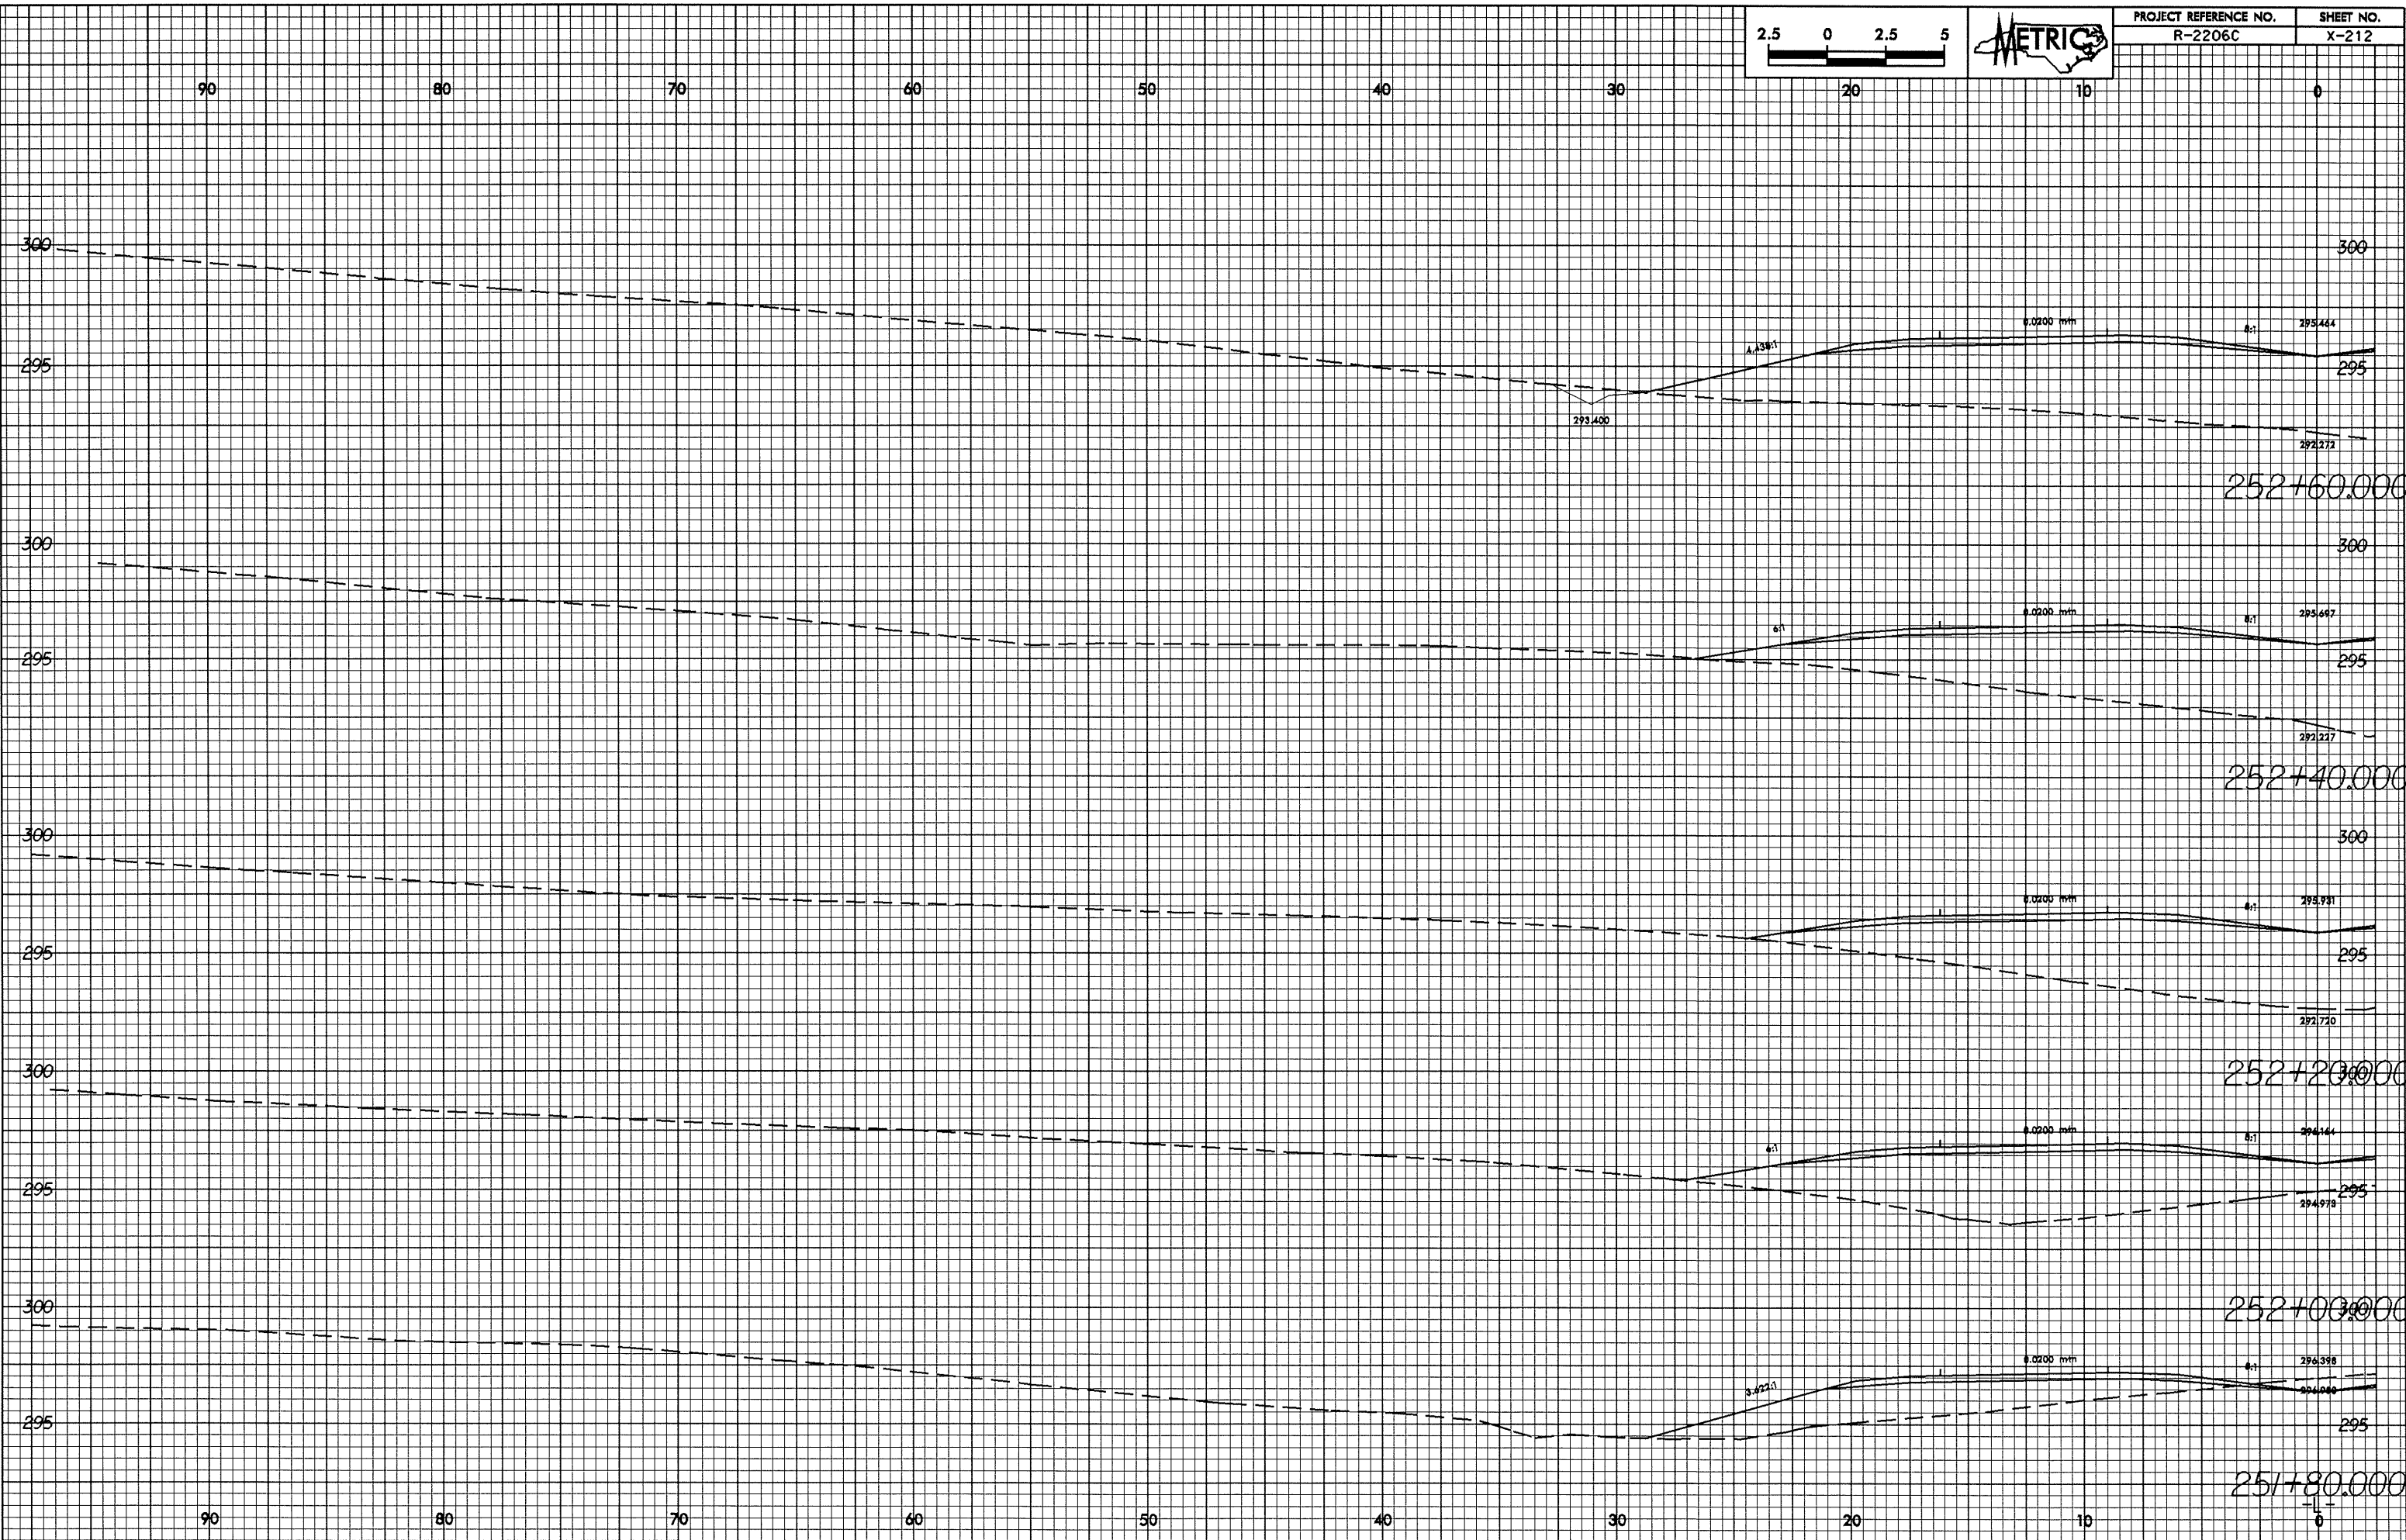

PROJECT REFERENCE NO. R-2206C	SHEET NO. X-212
----------------------------------	--------------------



28-MAY-2004 11:07:20 AM R-2206C-131.dwg