



0.25/2.5

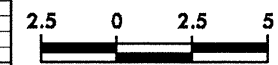

PROJECT REFERENCE NO. R-2206C	SHEET NO. X-207
----------------------------------	--------------------

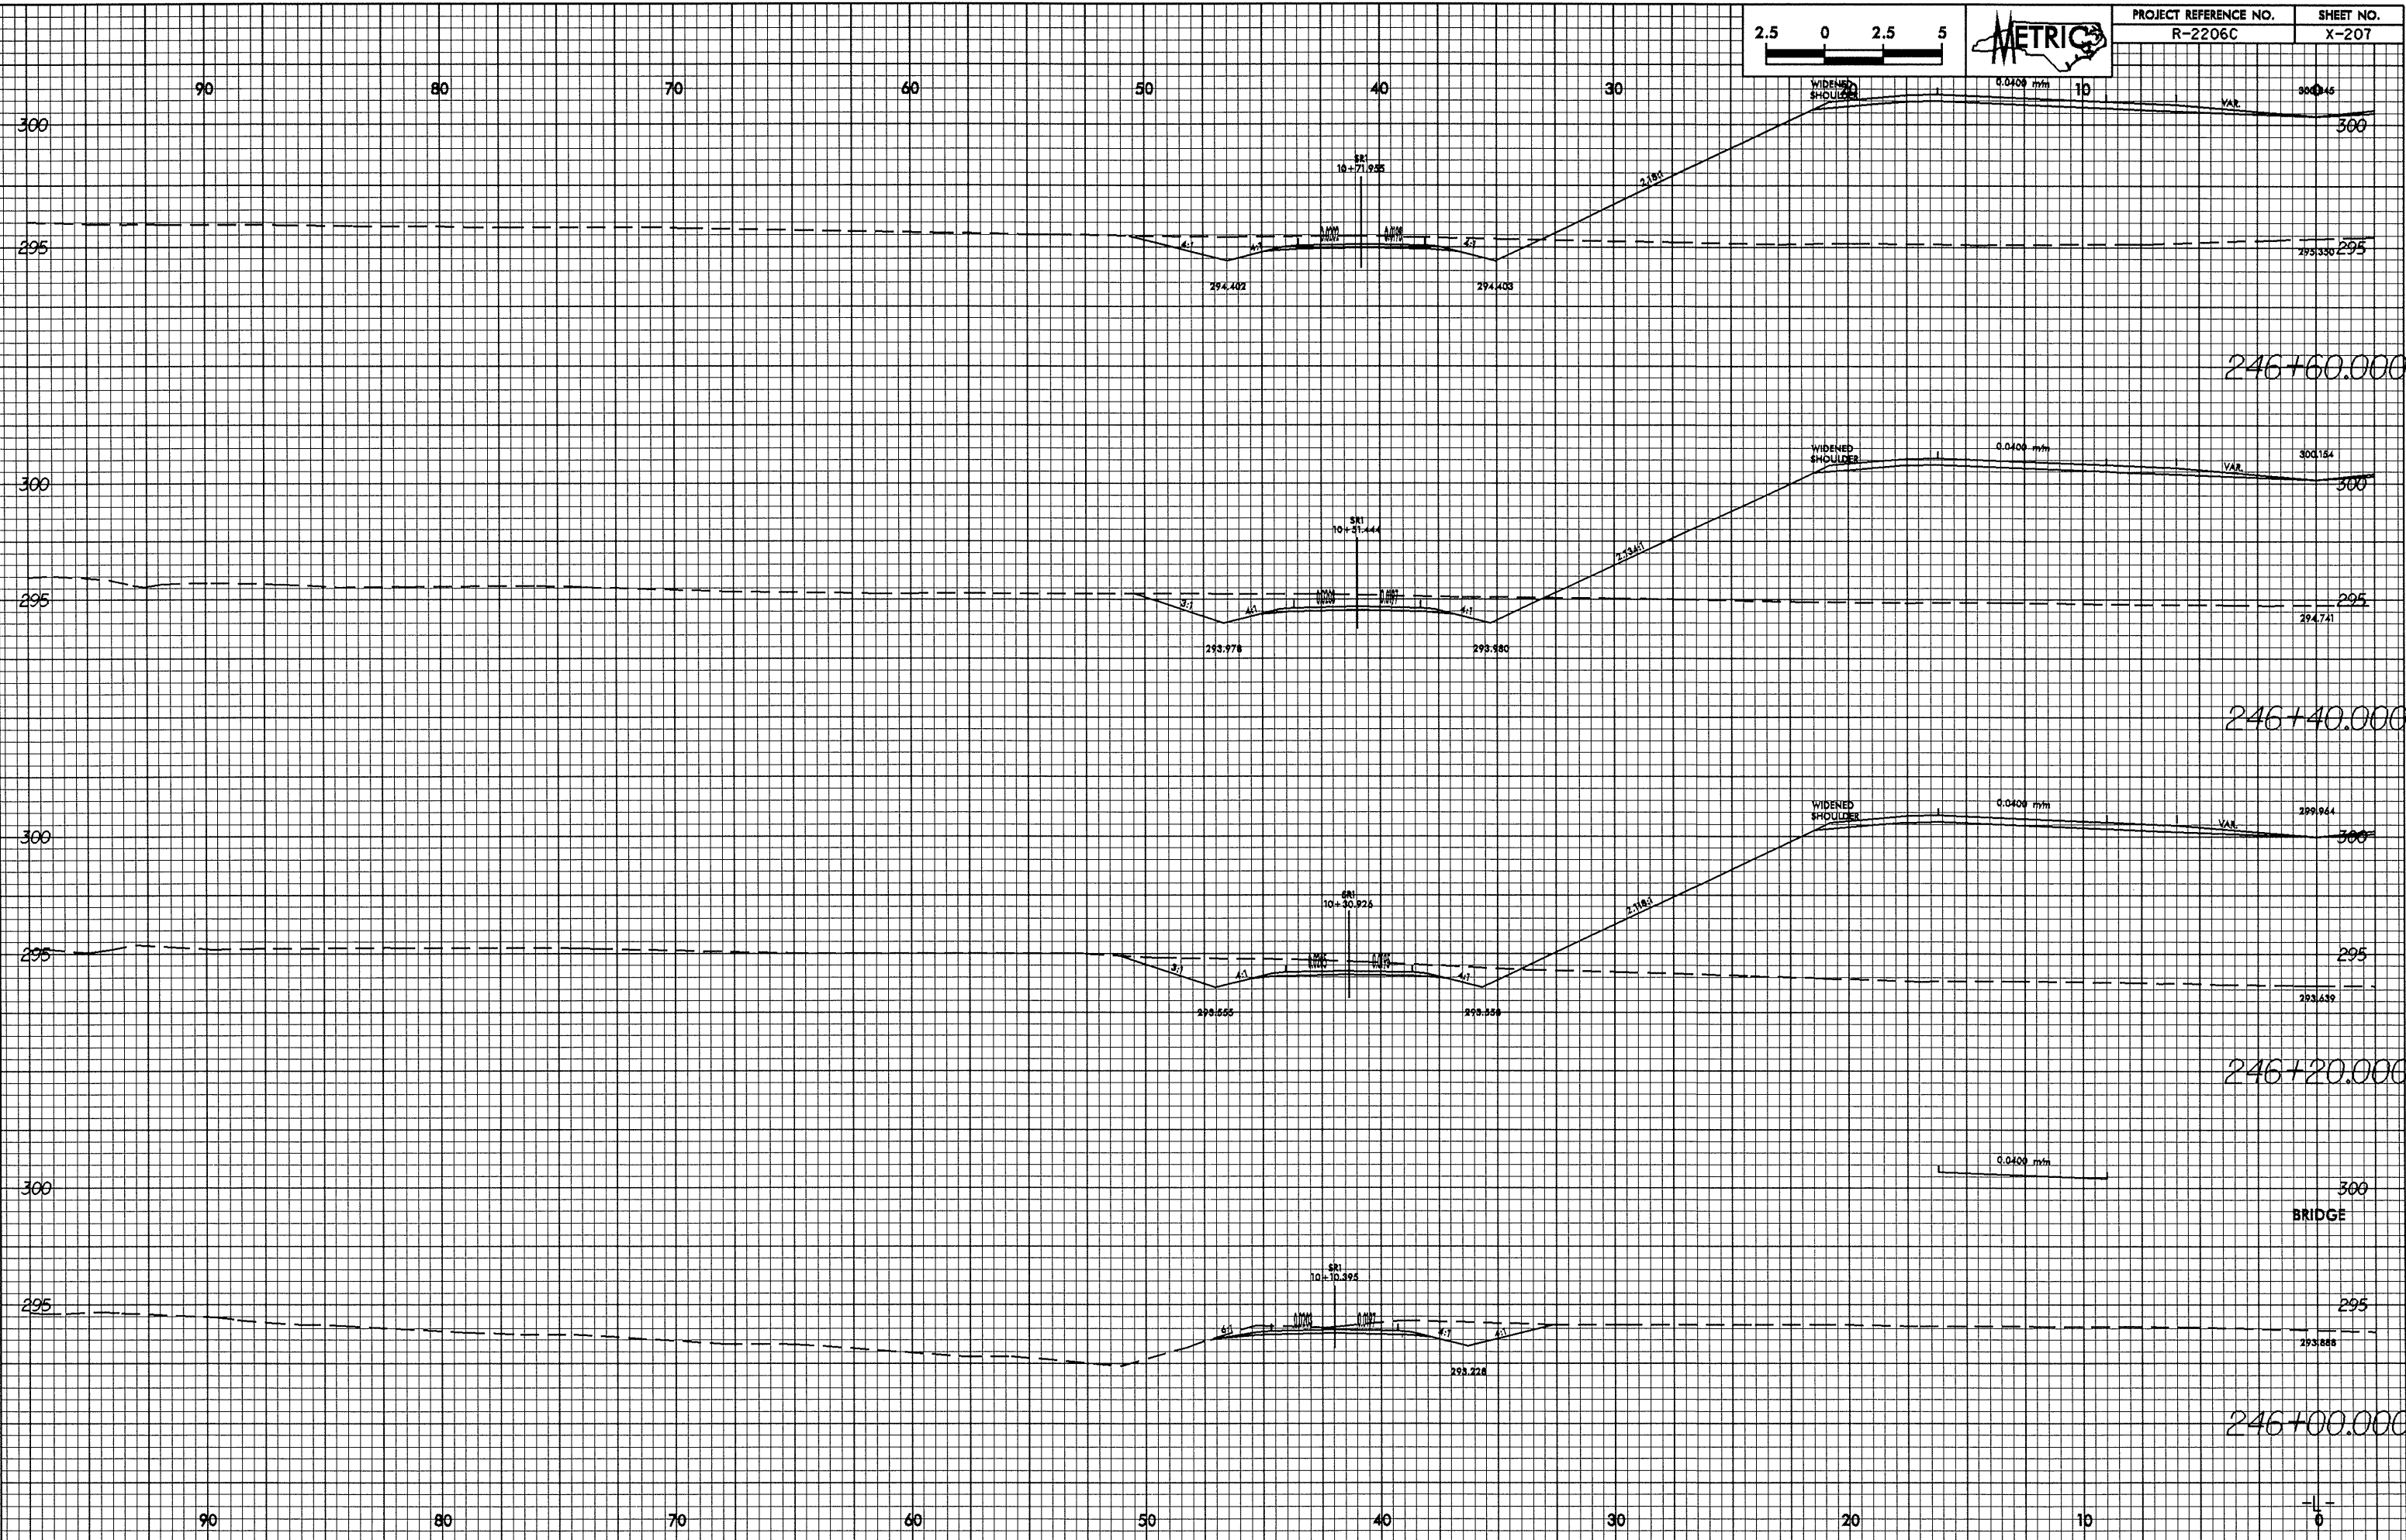

246+60.000

246+40.000

246+20.000

246+00.000

28-1451-2004 10:52:20 6:13:01  
R200611 AT 10:27:36