


	PROJECT REFERENCE NO.	SHEET NO.
	R-2206B	EC-58/CONST.30
	R/W SHEET NO.	
	ROADWAY DESIGN ENGINEER	HYDRAULICS ENGINEER
CONST. REV.		
R/W REV.		

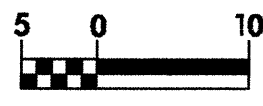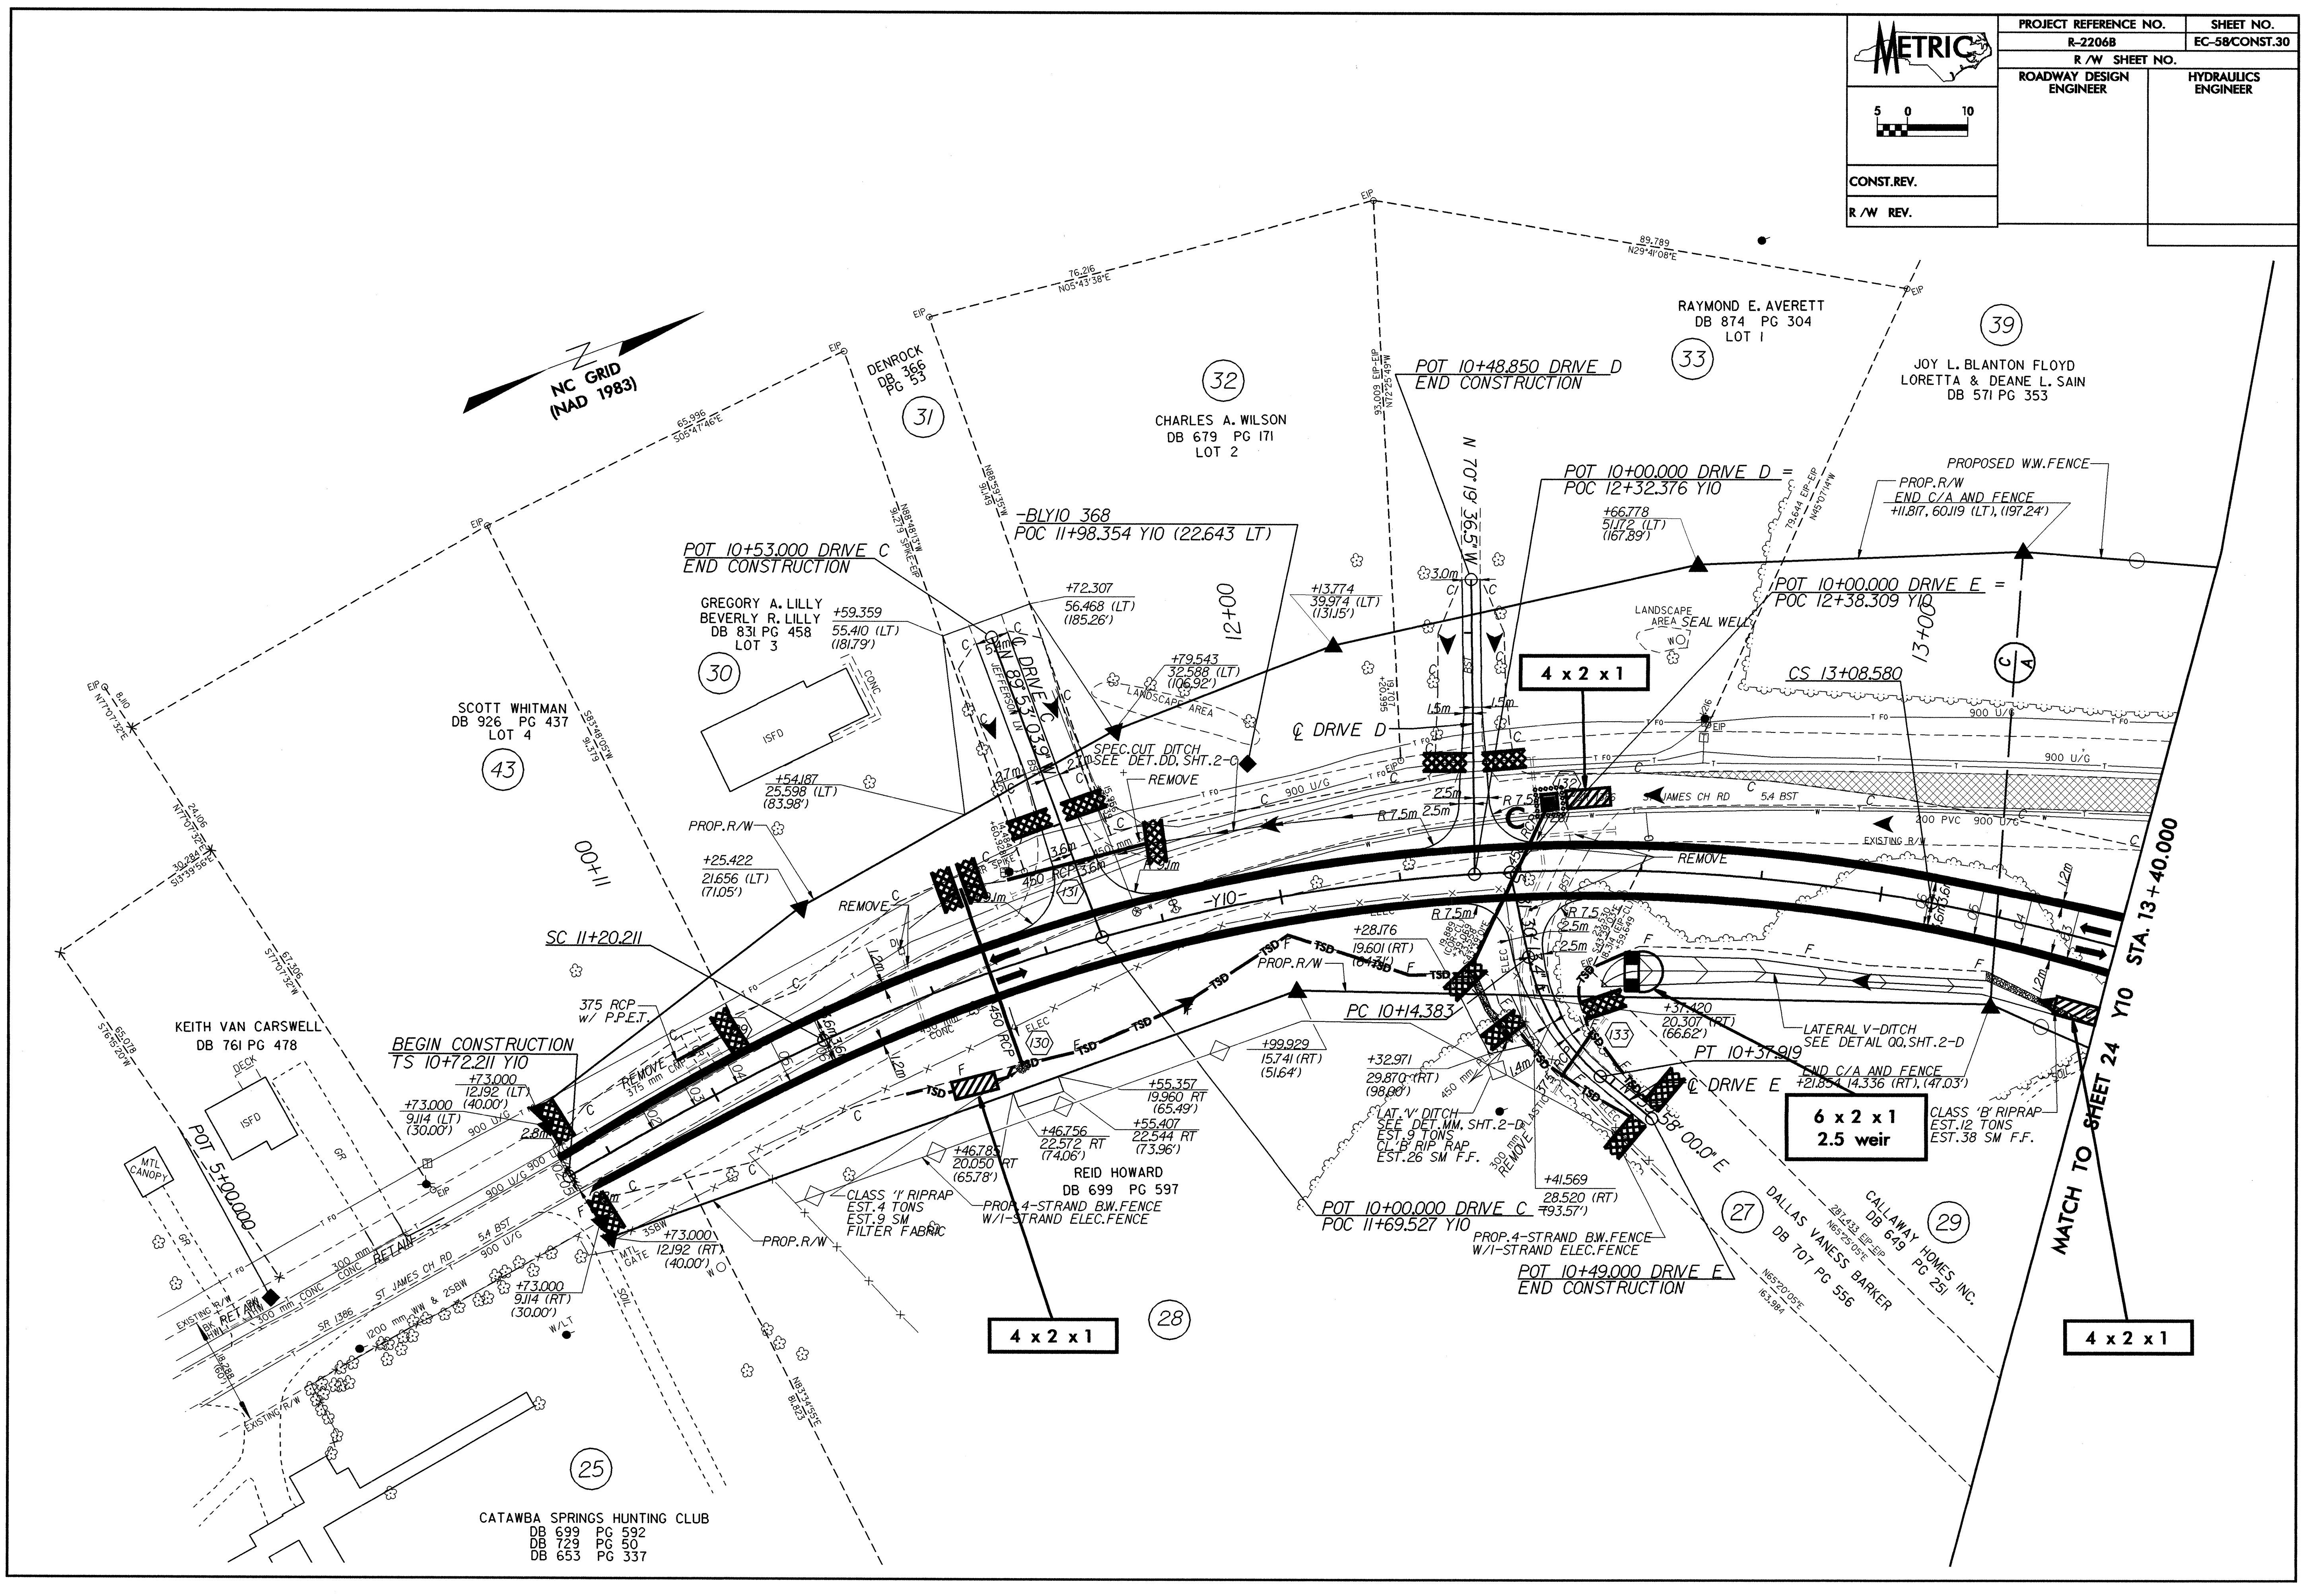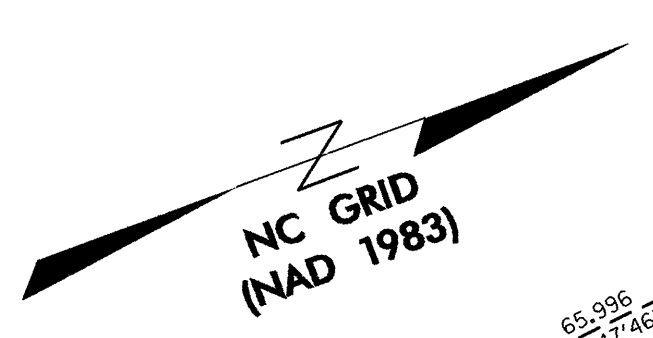

CATAWBA SPRINGS HUNTING CLUB
 DB 699 PG 592
 DB 729 PG 50
 DB 653 PG 337

MATCH TO SHEET 24 Y10 STA. 13+40.000