
 CONST. REV.	PROJECT REFERENCE NO.	SHEET NO.
	R-2206B	EC-57/CONST.29
	R / W SHEET NO.	
	ROADWAY DESIGN ENGINEER	HYDRAULICS ENGINEER

PAUL H. WEBB  
 TINA G. WEBB  
 DB 651 PG 541  
 DB 845 PG 489

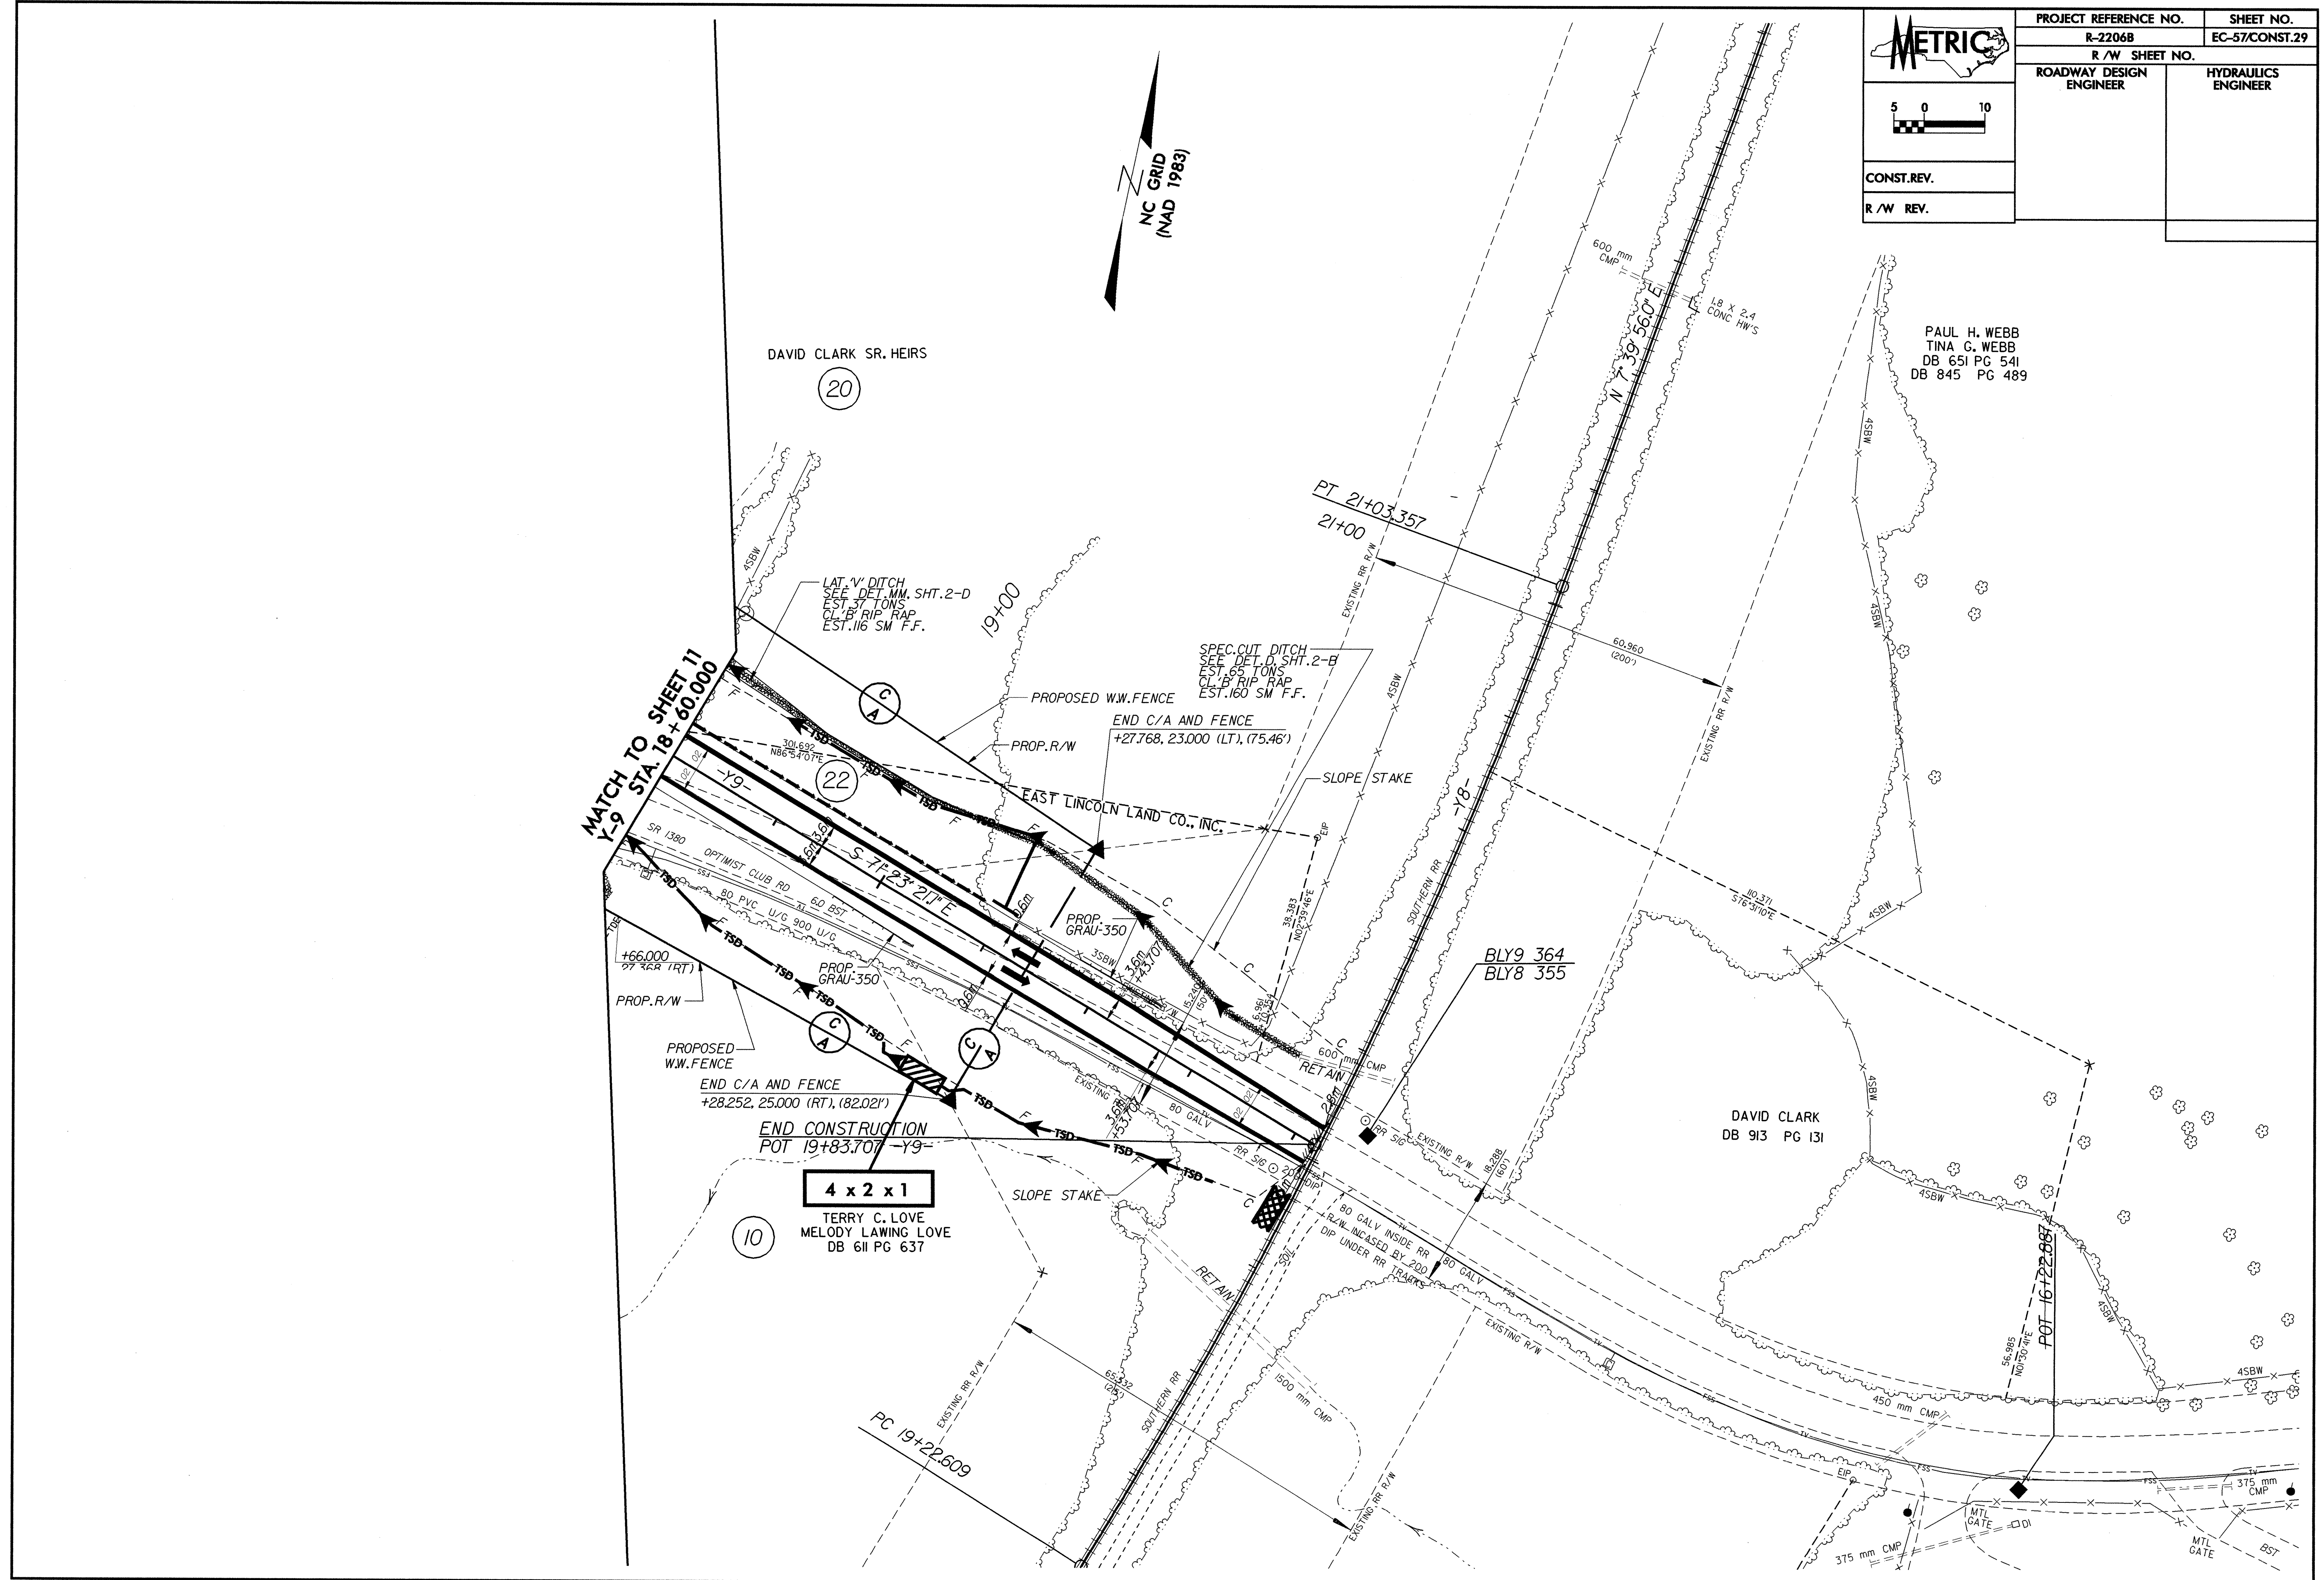

DAVID CLARK SR. HEIRS  
 (20)

(22)

(10)  
 4 x 2 x 1  
 TERRY C. LOVE  
 MELODY LAWING LOVE  
 DB 611 PG 637

DAVID CLARK  
 DB 913 PG 131

BLY9 364  
 BLY8 355

MATCH TO SHEET 11  
 Y-9 STA. 18+60.000

NC GRID  
 (NAD 1983)

LAT 'N' DITCH  
 SEE DET. MM. SHT. 2-D  
 EST. 37 TONS  
 CL 'B' RIP, RAP  
 EST. 116 SM F.F.

SPEC. CUT DITCH  
 SEE DET. D. SHT. 2-B  
 EST. 65 TONS  
 CL 'B' RIP, RAP  
 EST. 160 SM F.F.

END C/A AND FENCE  
 +27.768, 23.000 (LT), (75.46')

END C/A AND FENCE  
 +28.252, 25.000 (RT), (82.02')

END CONSTRUCTION  
 POT 19+83.707 -Y9-

PC 19+22.609

PT 21+03.357  
 21+00

POT 16+22.887