

 5 0 10 CONST. REV. R/W REV.	PROJECT REFERENCE NO.	SHEET NO.
	R-2206B	EC-48/CONST.19
	R/W SHEET NO.	
ROADWAY DESIGN ENGINEER	HYDRAULICS ENGINEER	

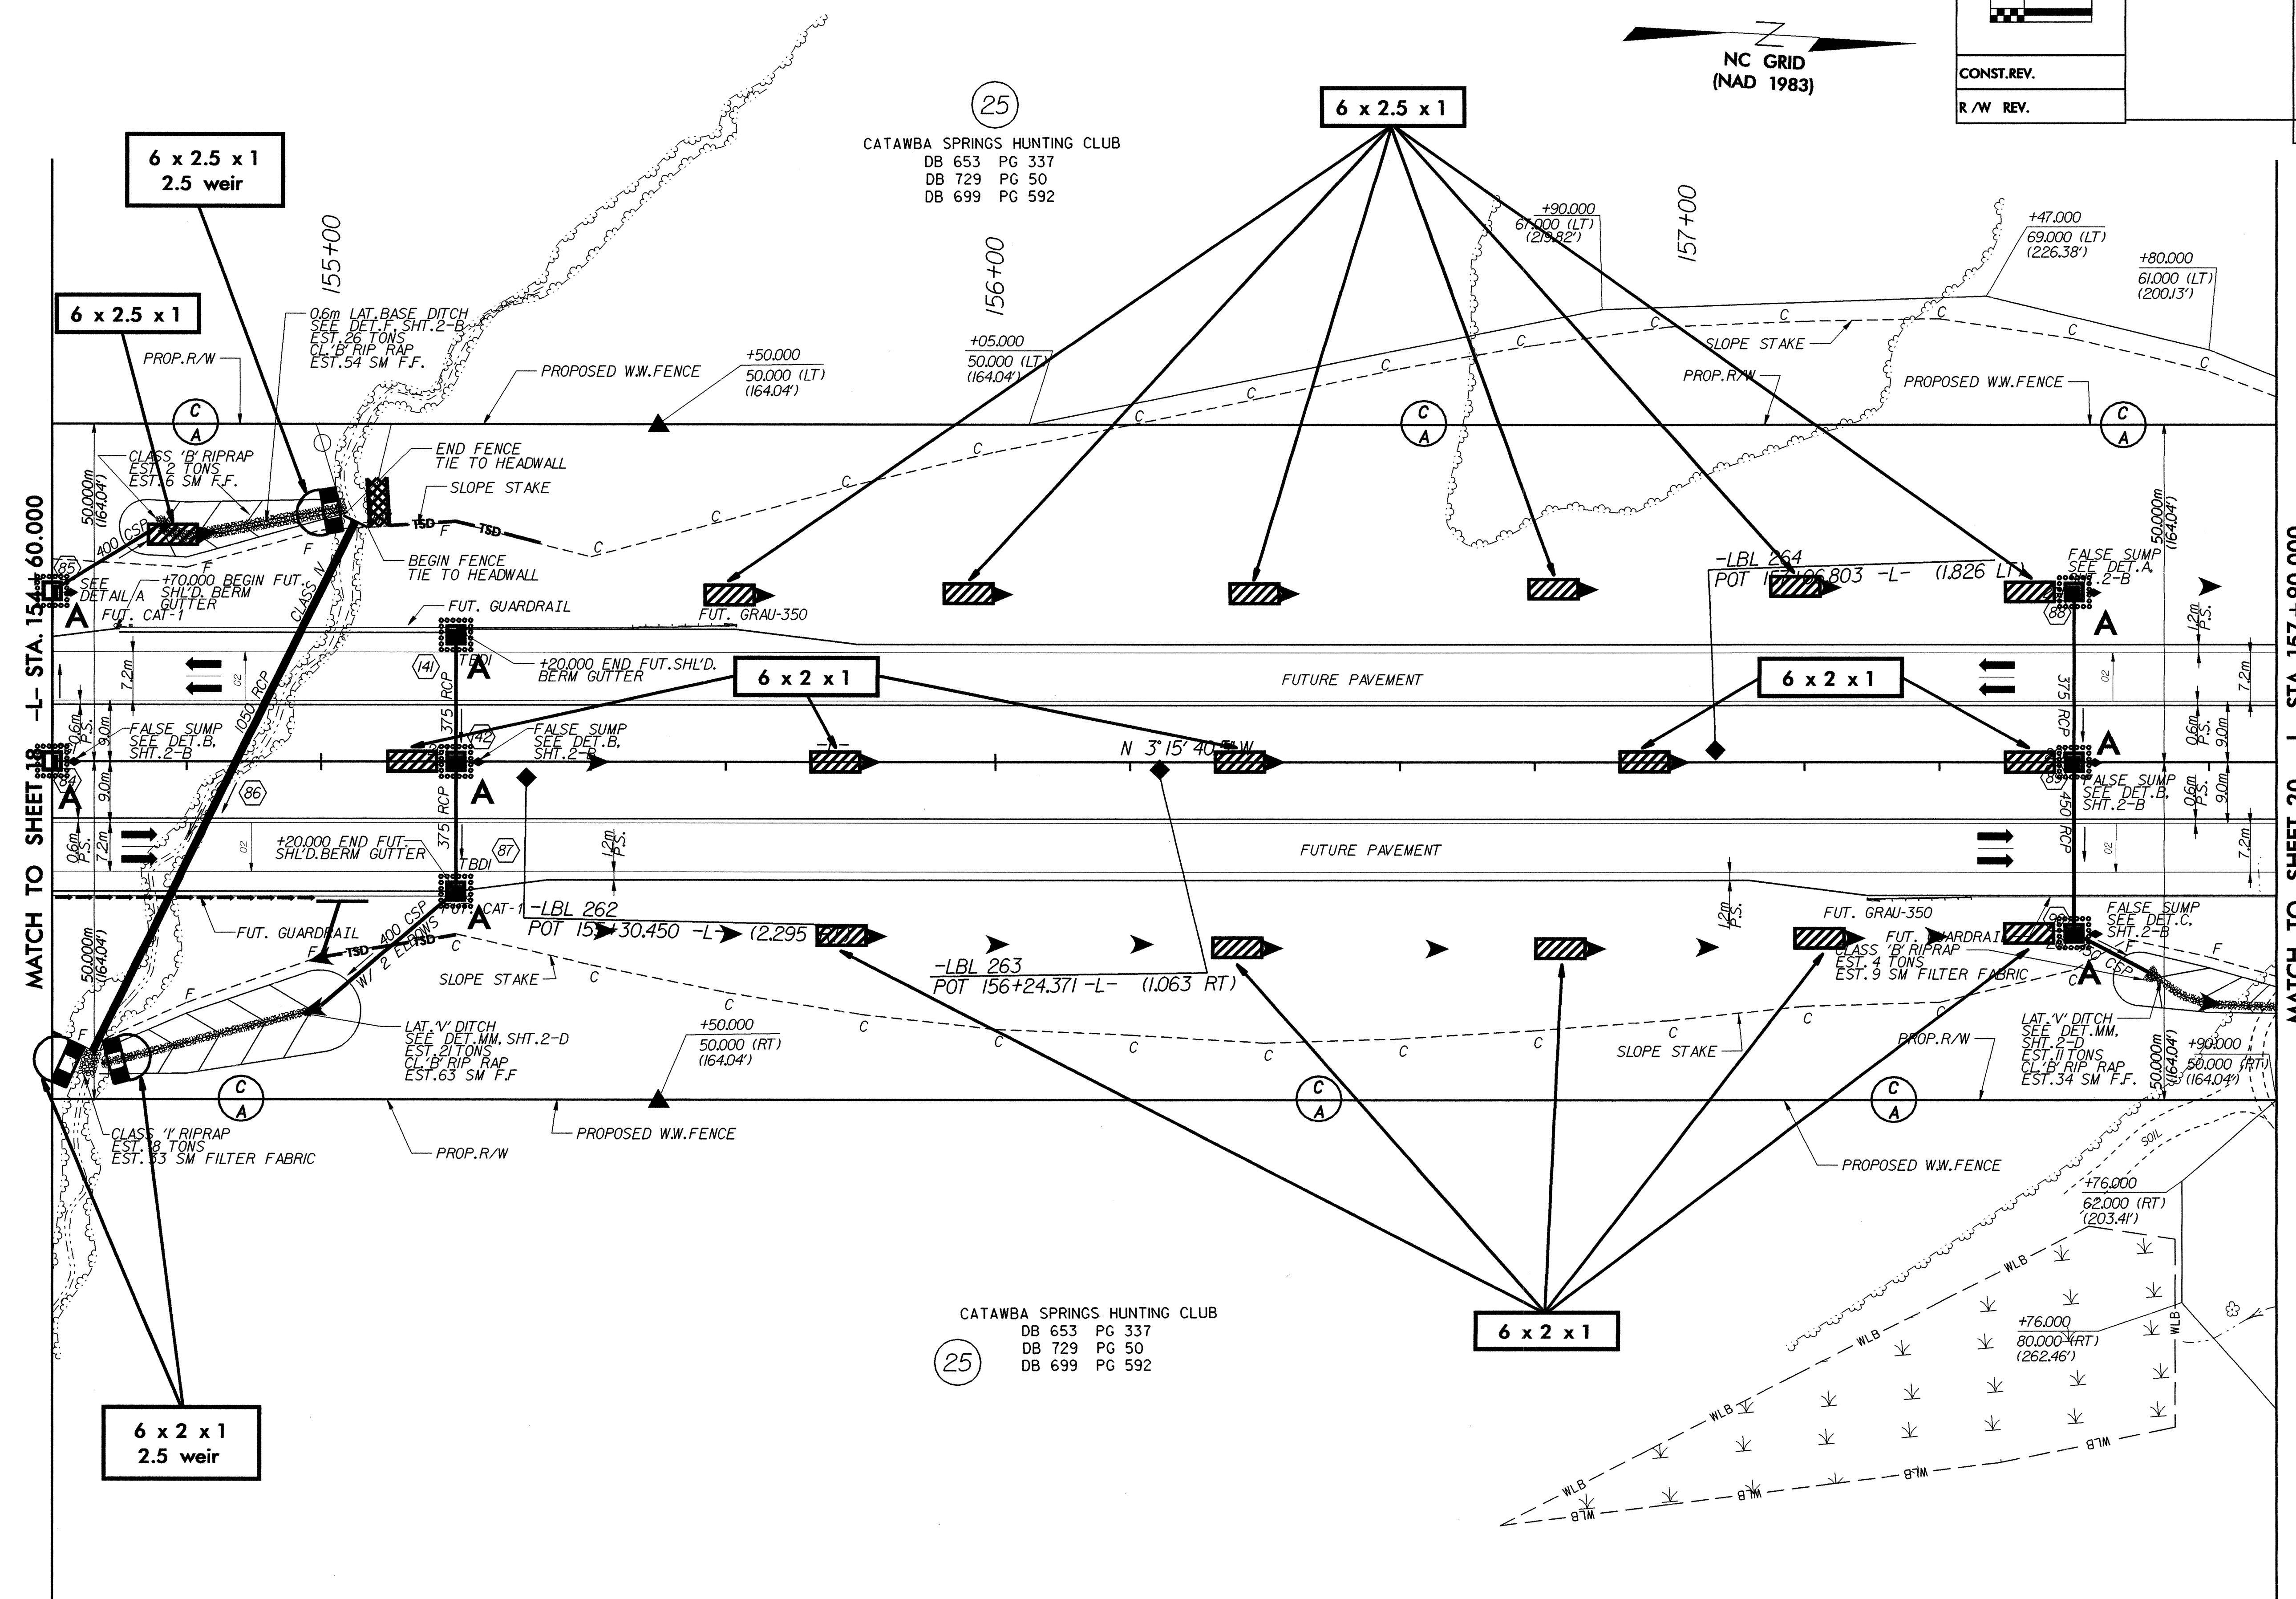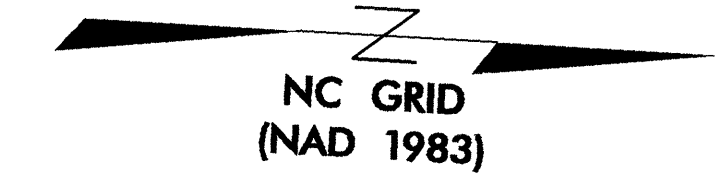

(25)  
 CATAWBA SPRINGS HUNTING CLUB  
 DB 653 PG 337  
 DB 729 PG 50  
 DB 699 PG 592

(25)  
 CATAWBA SPRINGS HUNTING CLUB  
 DB 653 PG 337  
 DB 729 PG 50  
 DB 699 PG 592

MATCH TO SHEET 19 -L- STA. 154+60.000

MATCH TO SHEET 20 -L- STA. 157+90.000