

24

W. M. THOMPSON HEIRS
DB 156 PG 622

NOTE:
TEMPORARY SILT FENCE SHALL BE INSTALLED A MINIMUM
OF 1 METER FROM TOE OF FILL IN WETLAND AREAS

25

CATAWBA SPRINGS HUNTING CLUB
DB 653 PG 337
DB 729 PG 50
DB 699 PG 592

METRIC

5 0 10

CONST. REV.


R/W REV.

PROJECT REFERENCE NO.	SHEET NO.
R-2206B	EC-46/CONST. 17
R/W SHEET NO.	HYDRAULICS ENGINEER
ROADWAY DESIGN ENGINEER	



MATCH TO SHEET 16 -L- STA. 148+00.000

MATCH TO SHEET 18 -L- STA. 151+30.000

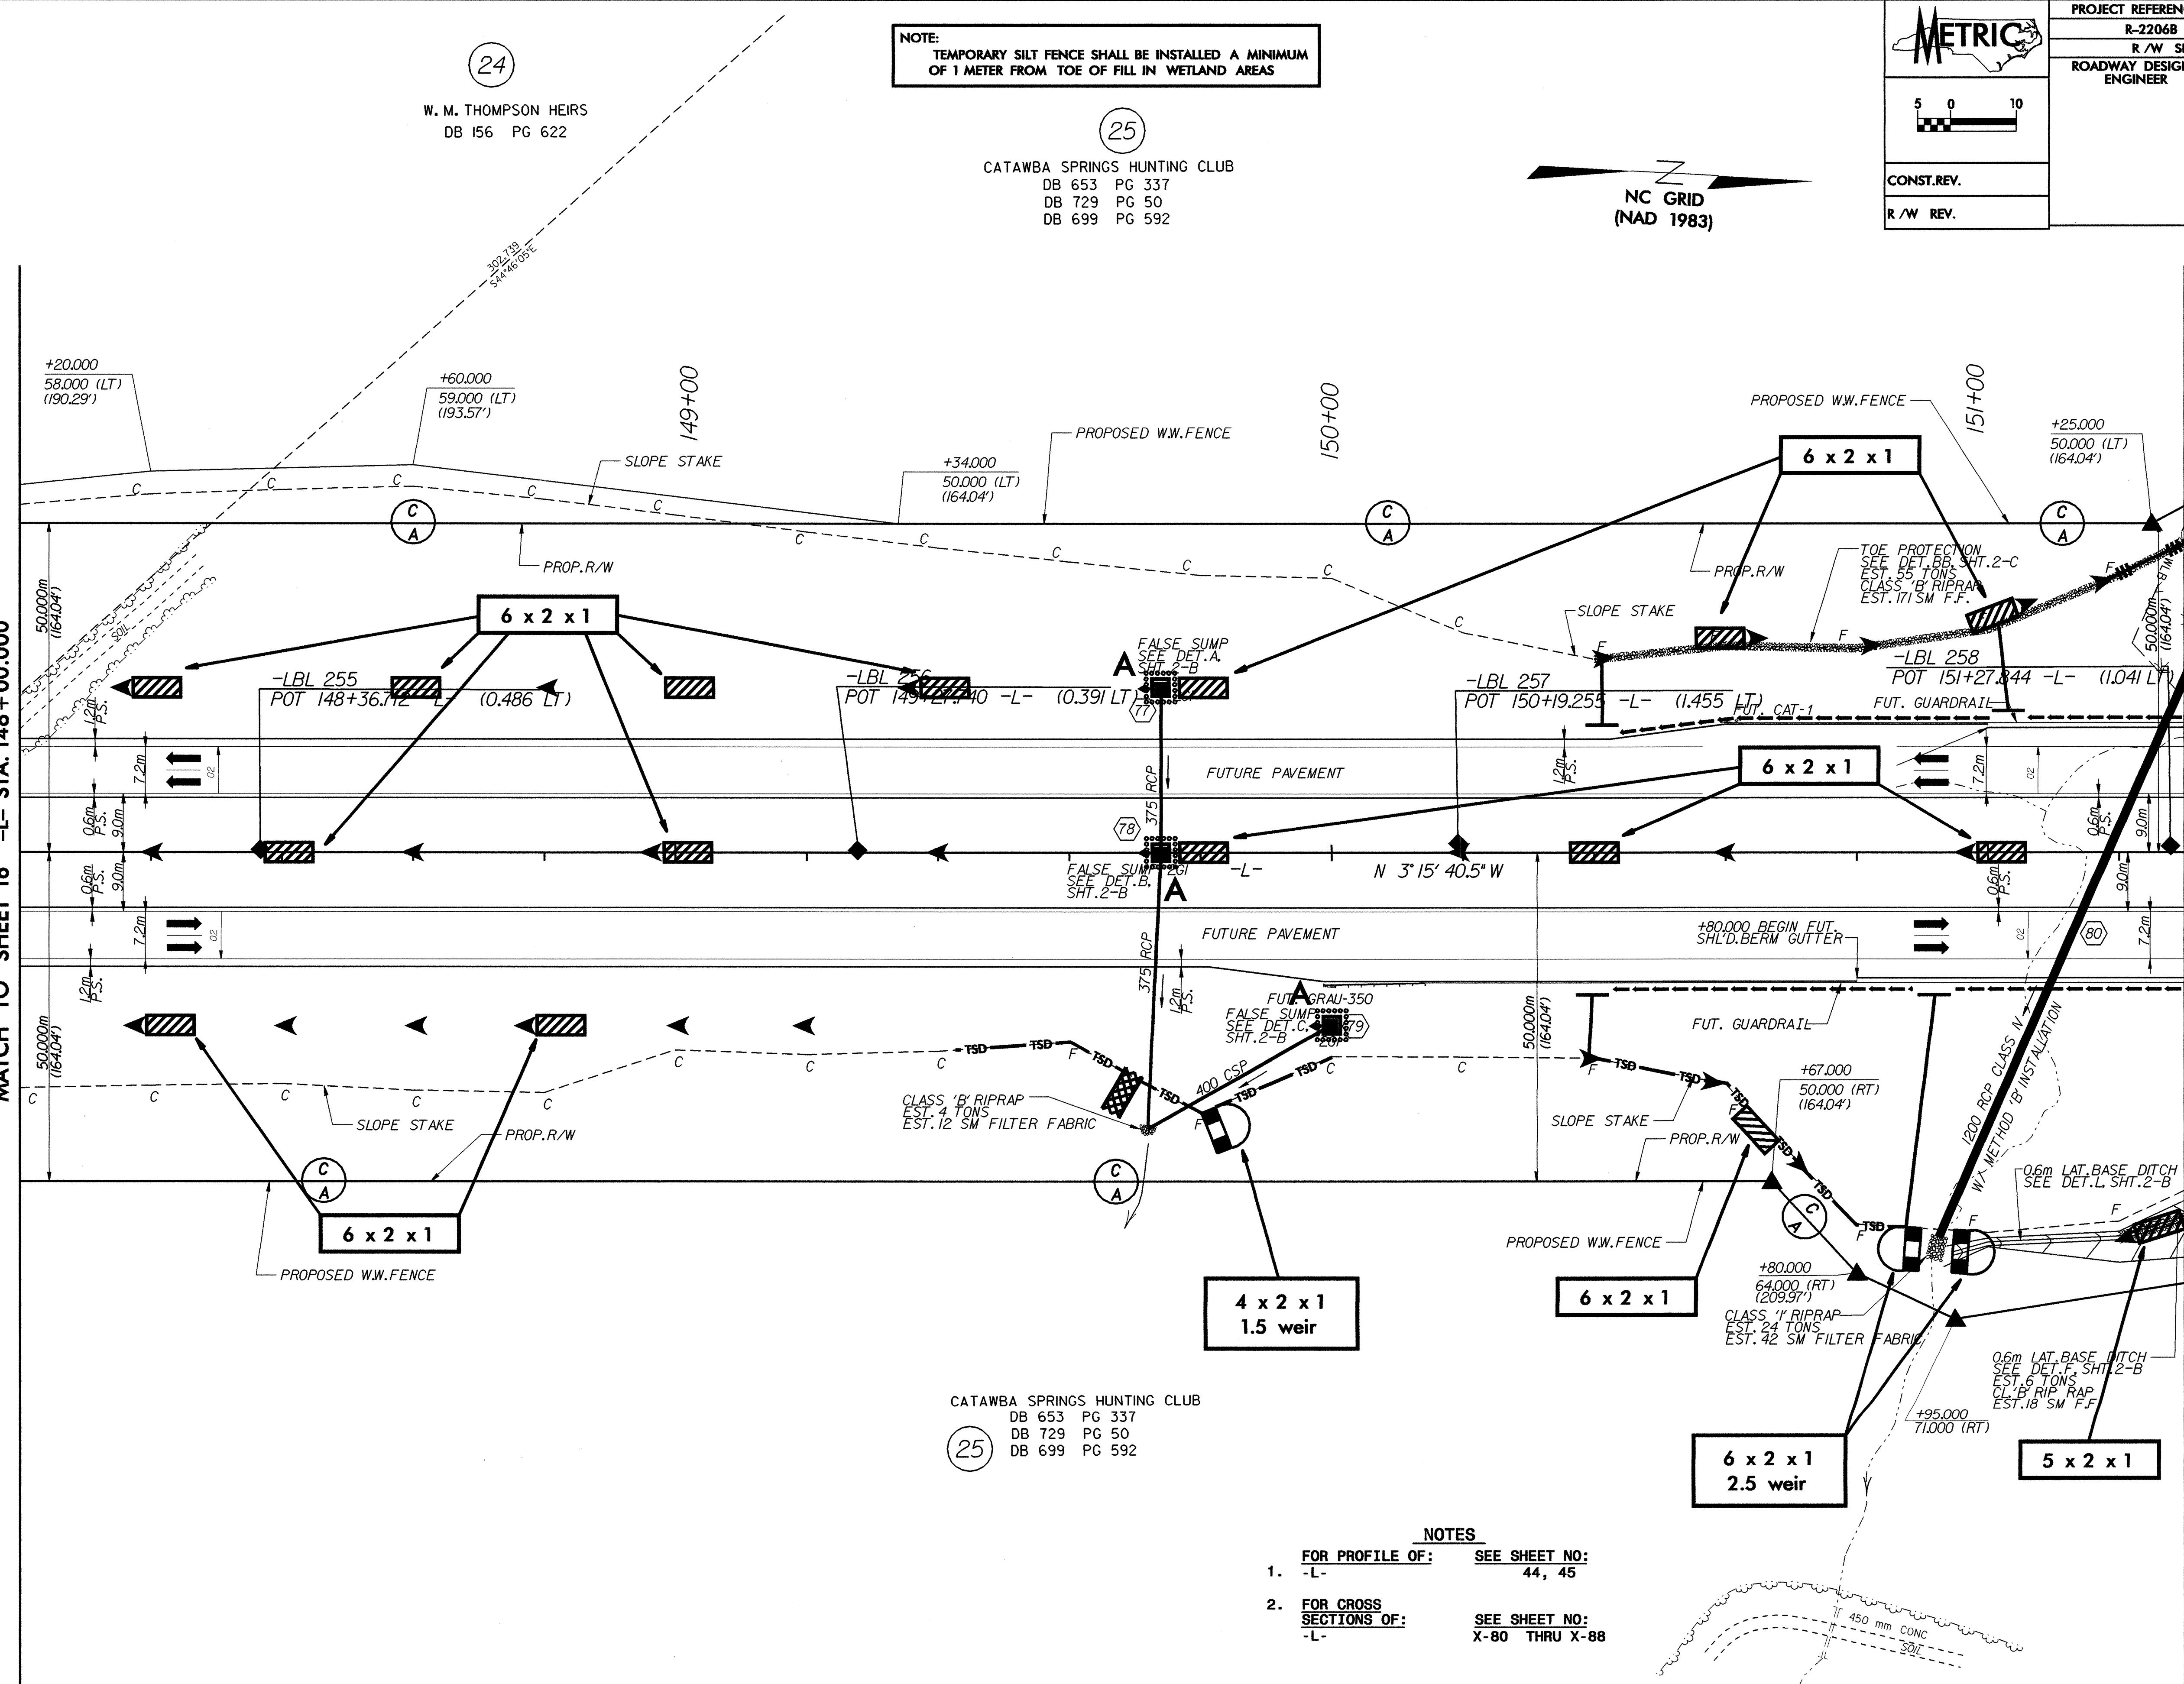

CATAWBA SPRINGS HUNTING CLUB
DB 653 PG 337
DB 729 PG 50
DB 699 PG 592

25

- NOTES**
- FOR PROFILE OF: SEE SHEET NO: 44, 45
 - FOR CROSS SECTIONS OF: SEE SHEET NO: X-80 THRU X-88