



METRIC

5 0 10

CONST. REV.

R/W REV.

PROJECT REFERENCE NO. R-2206B	SHEET NO. EC-44/CONST. 15
R/W SHEET NO.	
ROADWAY DESIGN ENGINEER	HYDRAULICS ENGINEER

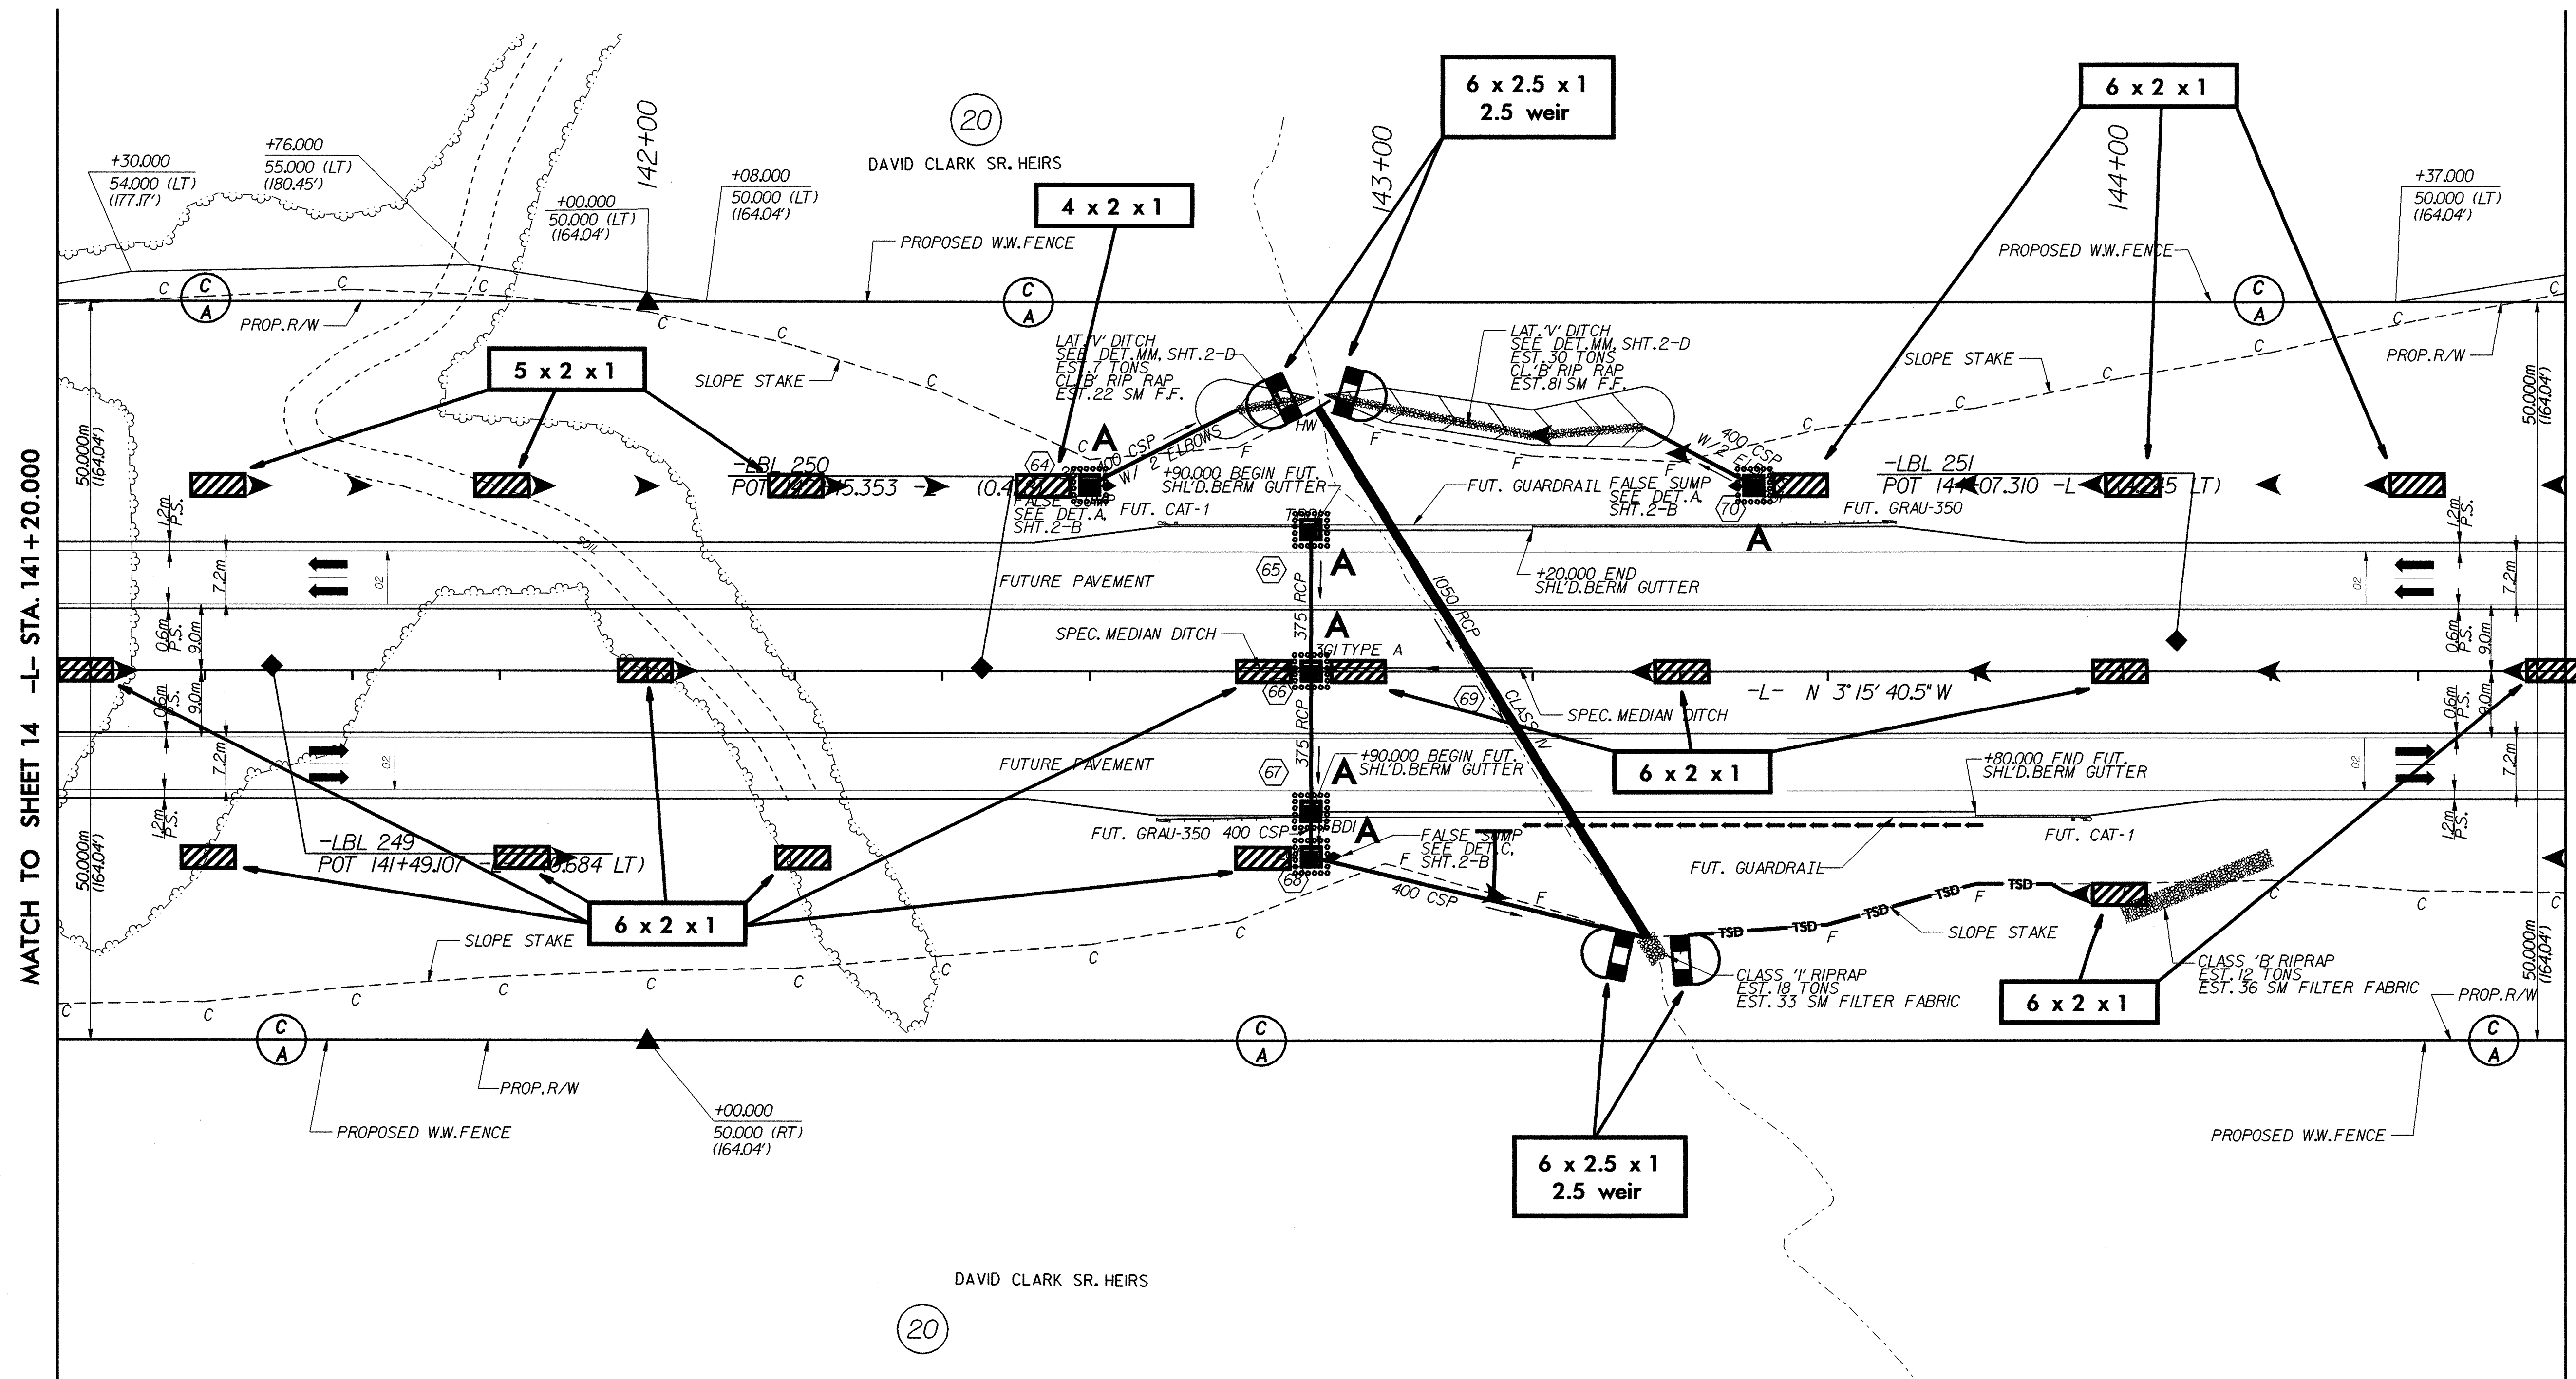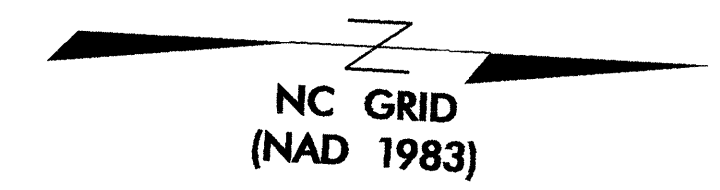

- NOTES**
- FOR PROFILE OF: SEE SHEET NO: -L- 42, 43
 - FOR CROSS SECTIONS OF: SEE SHEET NO: -L- X-67 THRU X-73