

	PROJECT REFERENCE NO.	SHEET NO.
	R-2206B	EC-43CONST. 14
R/W SHEET NO.		
ROADWAY DESIGN ENGINEER	HYDRAULICS ENGINEER	
CONST. REV.		
R/W REV.		

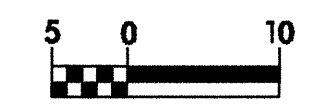

NC GRID  
(NAD 1983)

(20)  
DAVID CLARK SR. HEIRS

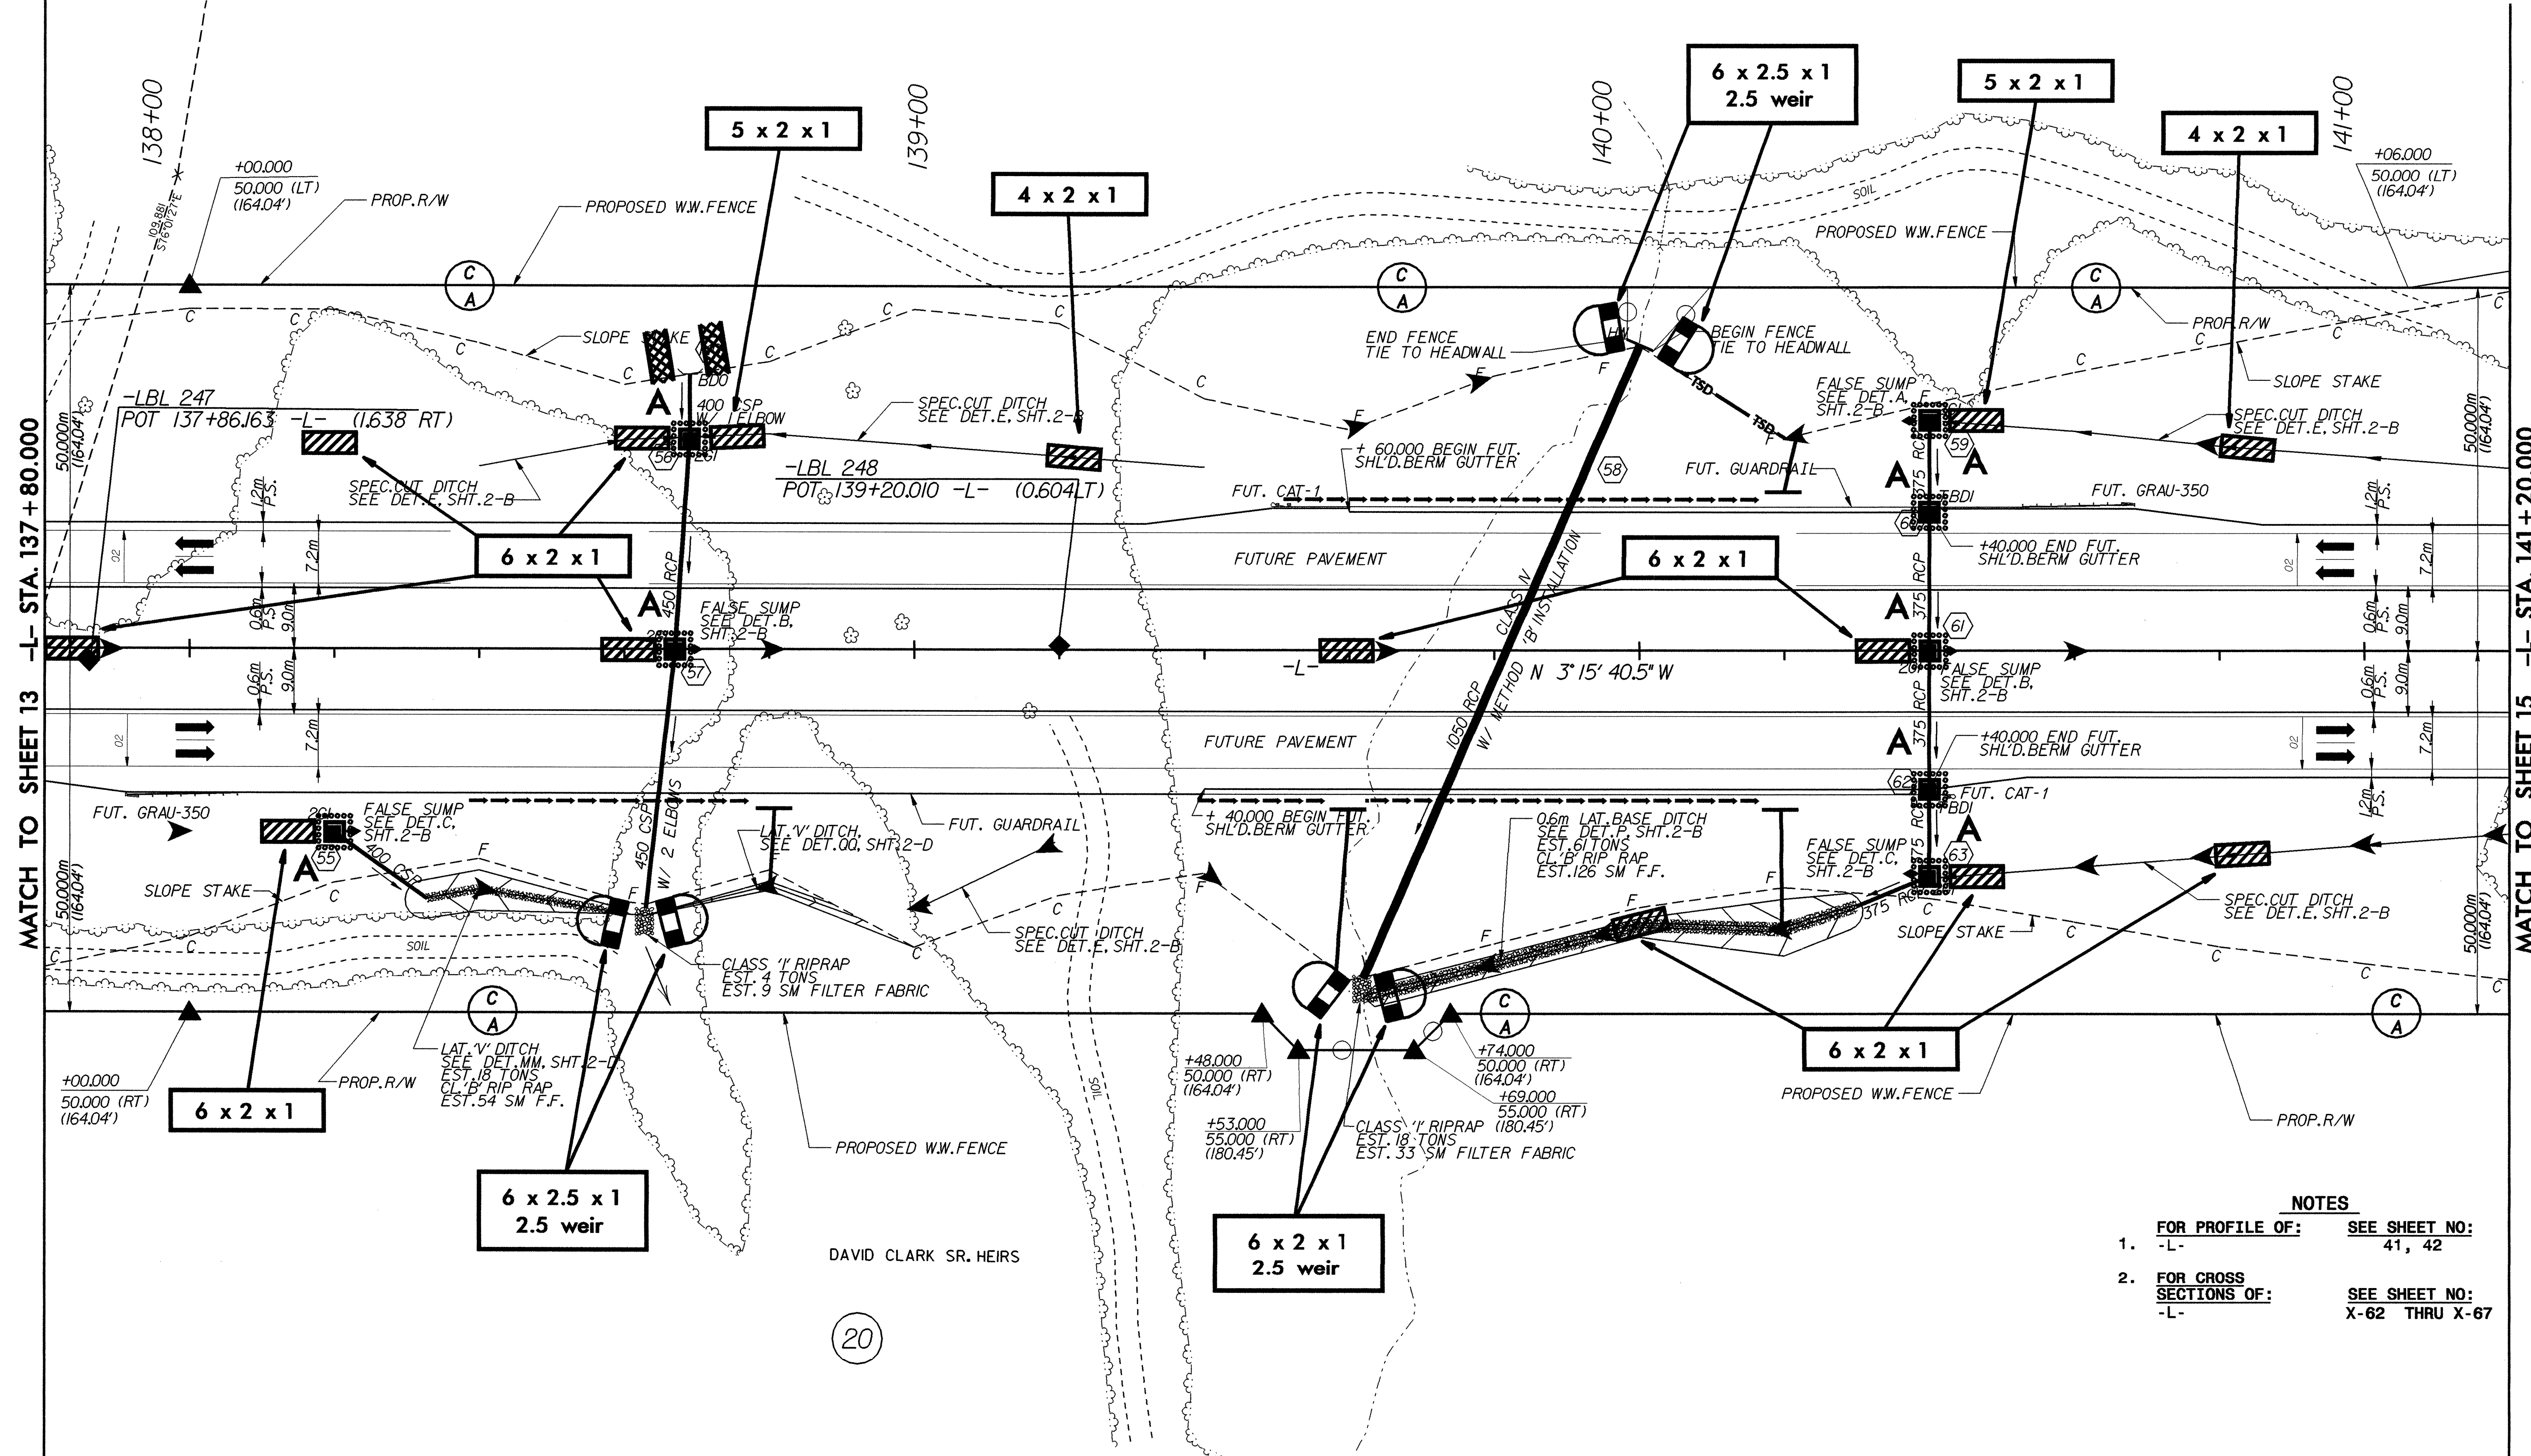

MATCH TO SHEET 13 -L- STA. 137 + 80.000

MATCH TO SHEET 15 -L- STA. 141 + 20.000

- NOTES**
- FOR PROFILE OF: -L- SEE SHEET NO: 41, 42
  - FOR CROSS SECTIONS OF: -L- SEE SHEET NO: X-62 THRU X-67

(20)  
DAVID CLARK SR. HEIRS