
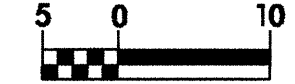


CONSTRUCTION SEQUENCE (STA. 132 + 58 -L-)

	PROJECT REFERENCE NO.	SHEET NO.
	R-2206B	EC-13/CONST. 12
	R /W SHEET NO.	
	ROADWAY DESIGN ENGINEER	HYDRAULICS ENGINEER
CONST. REV.		
R /W REV.		

