


240

Section Thru B1-A (NBL) & B1-B (NBL)

230

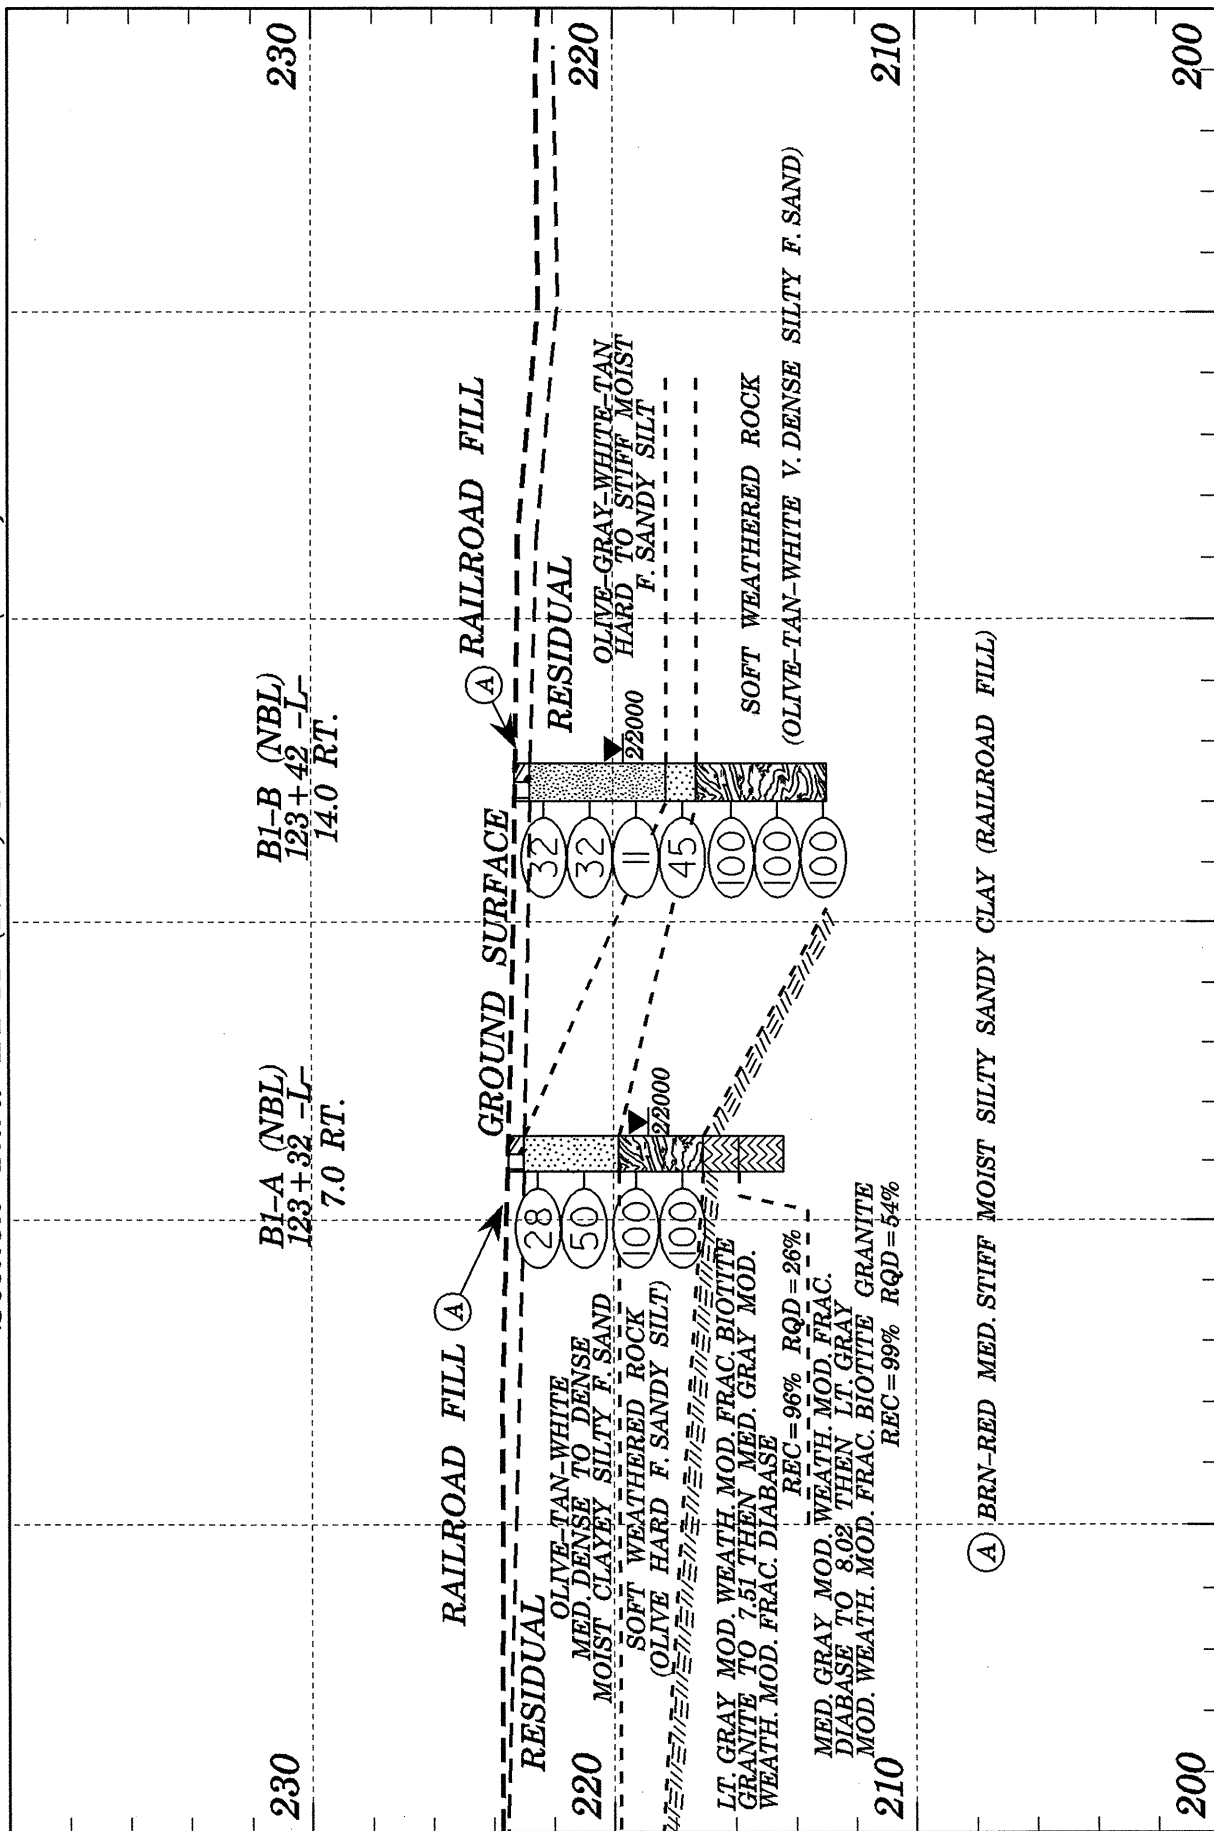

-10

0

10

20

30

40

50

200

210

220

230

240