

SECTION
BERM RIP RAPPED


PLAN OF RIP RAP

ESTIMATED QUANTITIES		
BRIDGE @ STA. 123+38.105 -L- (RIGHT LANE)	PLAIN RIP RAP CLASS II	FILTER FABRIC FOR DRAINAGE
	METRIC TON	SQUARE METERS
END BENT 2	914	932.8

PROJECT NO. R-2206B
LINCOLN COUNTY
 STATION: 123+38.105-L-

STATE OF NORTH CAROLINA
 DEPARTMENT OF TRANSPORTATION
 RALEIGH

RIP RAP
 (RIGHT LANE)

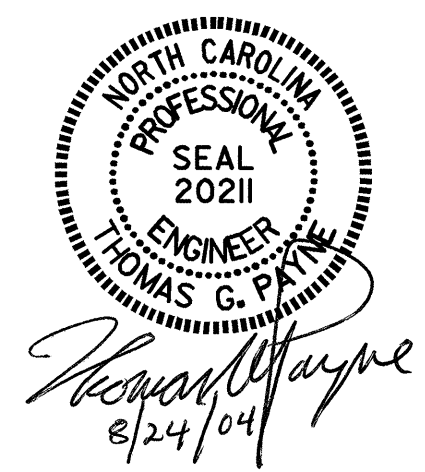

REVISIONS					SHEET NO.
NO.	BY:	DATE:	NO.	BY:	DATE:
1			3		
2			4		

TOTAL SHEETS: 86

DRAWN BY : W.R. BRILEY DATE : 5-15-01
 CHECKED BY : S.A. DENNEY DATE : 5-21-01

23-AUG-2004 11:07
 W:\squad\2206b\Final Plans\str2\2206b02rr.dgn
 tpayne