


PLAN

▲ SEE "END OF RAIL DETAILS" FOR ADDITIONAL REINFORCEMENT.

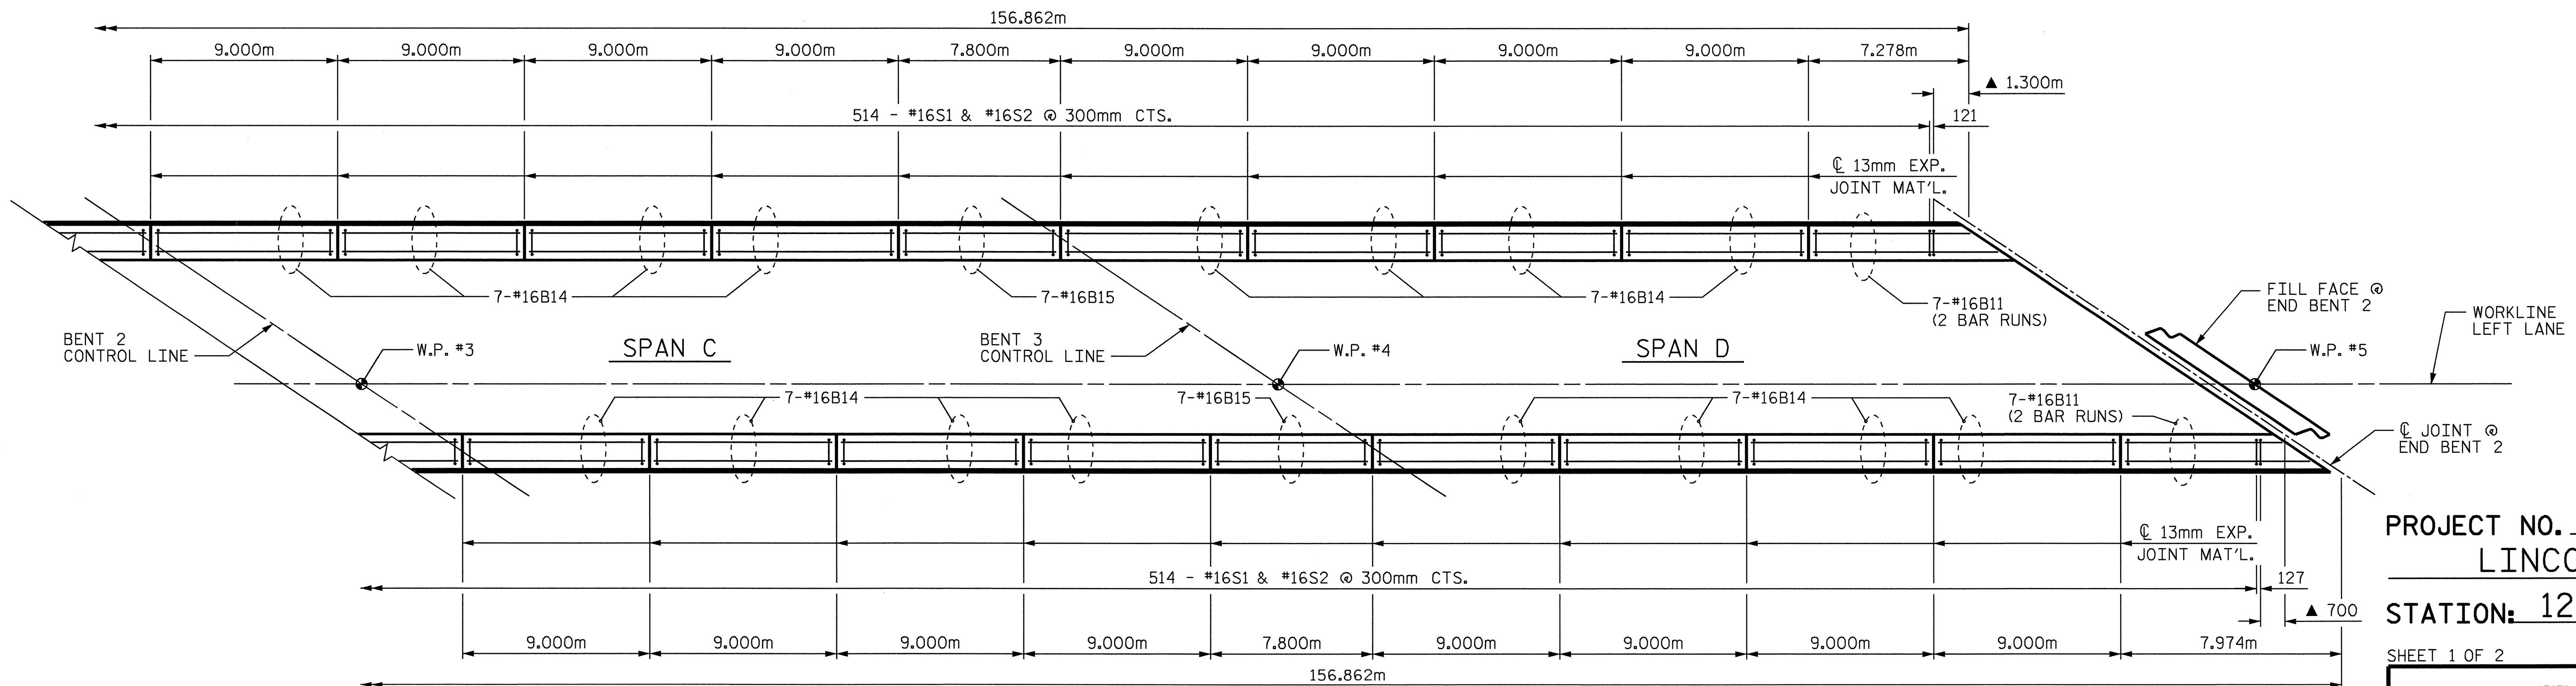

PLAN

▲ SEE "END OF RAIL DETAILS" FOR ADDITIONAL REINFORCEMENT.

PROJECT NO. R-2206B
LINCOLN COUNTY
 STATION: 123+38.105 -L-


SHEET 1 OF 2

STATE OF NORTH CAROLINA
 DEPARTMENT OF TRANSPORTATION
 RALEIGH

== SUPERSTRUCTURE ==
CONCRETE BARRIER RAIL
 (LEFT LANE)

| REVISIONS | | | | SHEET NO. | |
|-----------|-----|-------|-----|-----------|-------|
| NO. | BY: | DATE: | NO. | BY: | DATE: |
| 1 | | | 3 | | |
| 2 | | | 4 | | |

TOTAL SHEETS: **86**

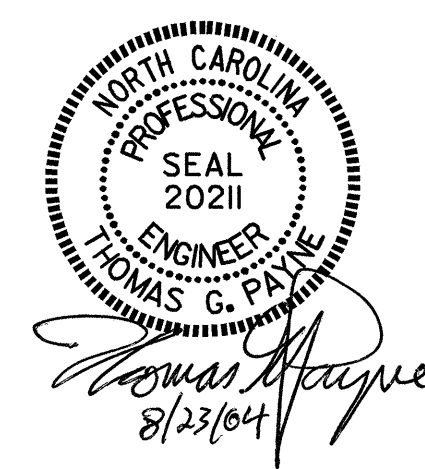

DRAWN BY: M. J. OSTRISHKO DATE: 4-2-01
 CHECKED BY: E. G. ALLEN DATE: 4-20-01

20-AUG-2004 15:47
 W:\squad1\2206b\Final Plans\str1\2206b01br.dgn
 Klayne

STR. #1