


**SECTION ALONG WORKLINE LEFT LANE**  
SECTION @ BENTS AND END BENTS TAKEN @ RIGHT ANGLES

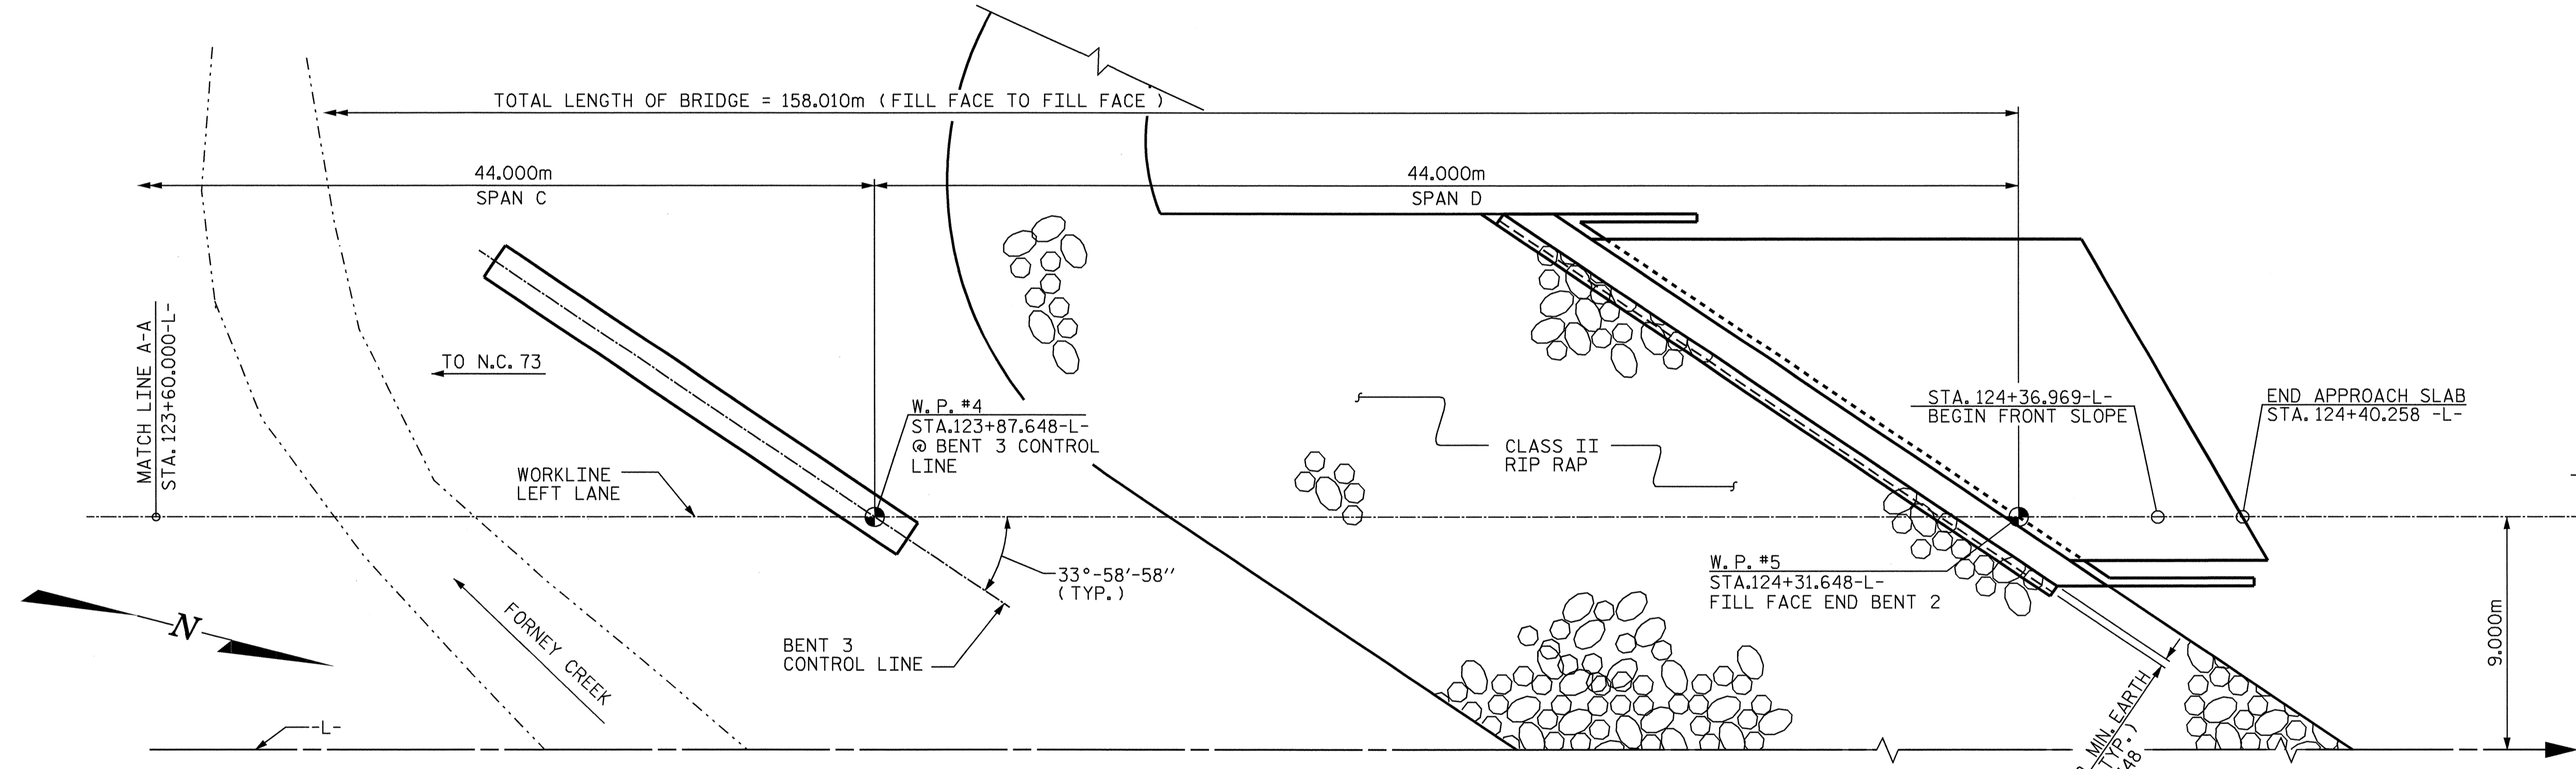

**PLAN OF LEFT LANE**  
(PILES NOT SHOWN FOR CLARITY)

PROJECT NO. R-2206B  
LINCOLN COUNTY

STATION: 123+38.105 -L-  
14+35.584 -Y8-  
SHEET 2 OF 5 MILE POST NO. 13.87

STATE OF NORTH CAROLINA  
DEPARTMENT OF TRANSPORTATION  
RALEIGH  
**GENERAL DRAWING**  
FOR BRIDGE ON  
NC 16 BYPASS SOUTHBOUND  
& FORNEY CREEK  
BETWEEN NC 73 & SR 1380  
(LEFT LANE)



REVISIONS				SHEET NO.
NO.	BY:	DATE:	NO.	DATE:
1			3	
2			4	

TOTAL SHEETS: **86**

DRAWN BY: W.R. BRILEY DATE: 4-6-01  
CHECKED BY: E.G. ALLEN DATE: 6-8-01

20-AUG-2004 15:56  
W:\squad1\2206b\Final Plans\str1\2206b01gd.dgn  
klayne