



LEFT DITCH -----
 RIGHT DITCH -----
 MEDIAN DITCH -----

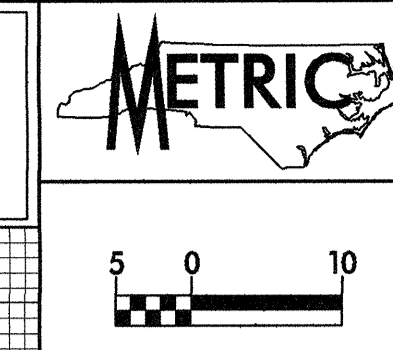

PROJECT REFERENCE NO. R-2206B	SHEET NO. 54
ROADWAY DESIGN ENGINEER WILBUR SMITH ASSOCIATES SEAL 022609	HYDRAULICS ENGINEER TRANSLITE CONSULTING SEAL 14160
CONST. REV.	
R/W REV.	

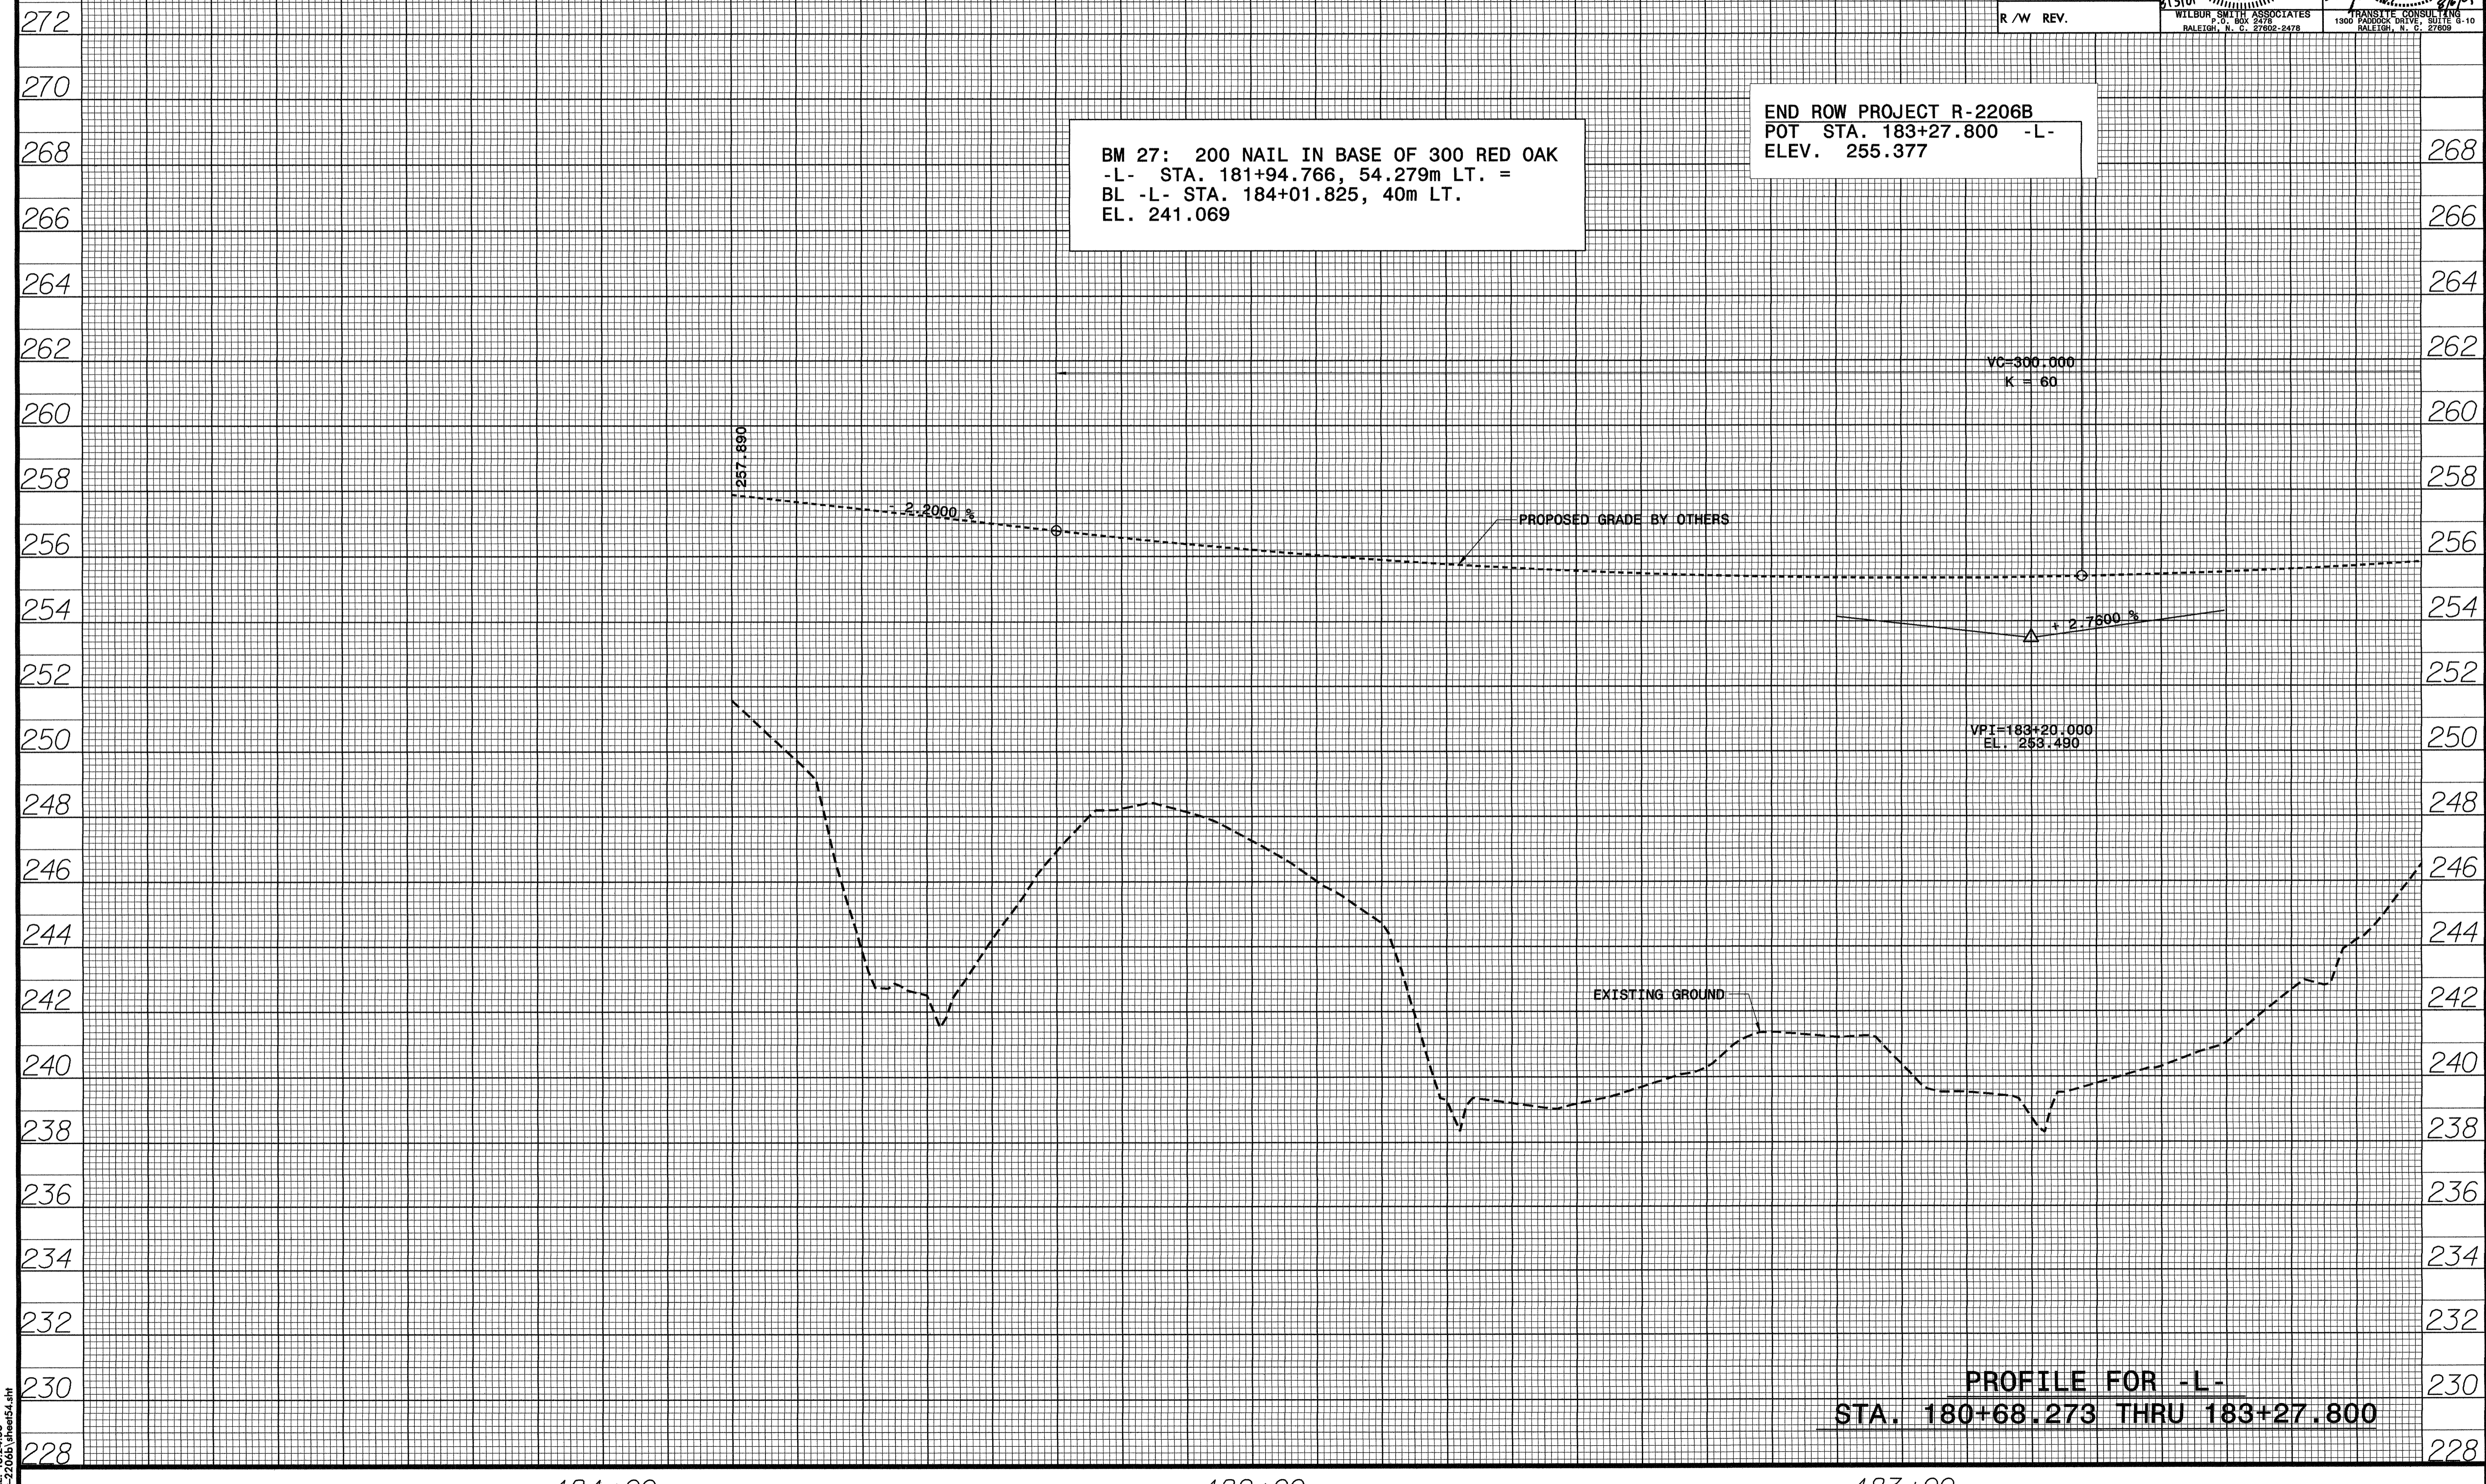

PROFILE FOR -L-
 STA. 180+68.273 THRU 183+27.800

DATE: 02 AUG 2001
 TIME: 18:24:58
 P:\R-2206B\Sheet54.dwg