



LEFT DITCH -----
 RIGHT DITCH -----
 MEDIAN DITCH -----

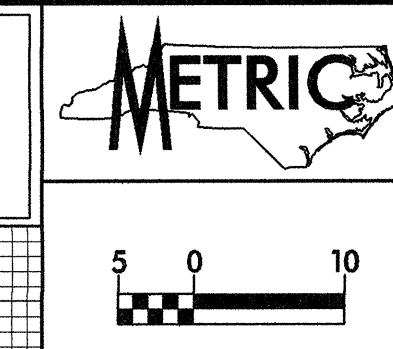

PROJECT REFERENCE NO. R-2206B	SHEET NO. 49
ROADWAY DESIGN ENGINEER MERRICK A. DUGAN SEAL 022609	HYDRAULICS ENGINEER TRANSLYTE CONSULTING SEAL 14160
CONST.REV.	
R / W REV.	

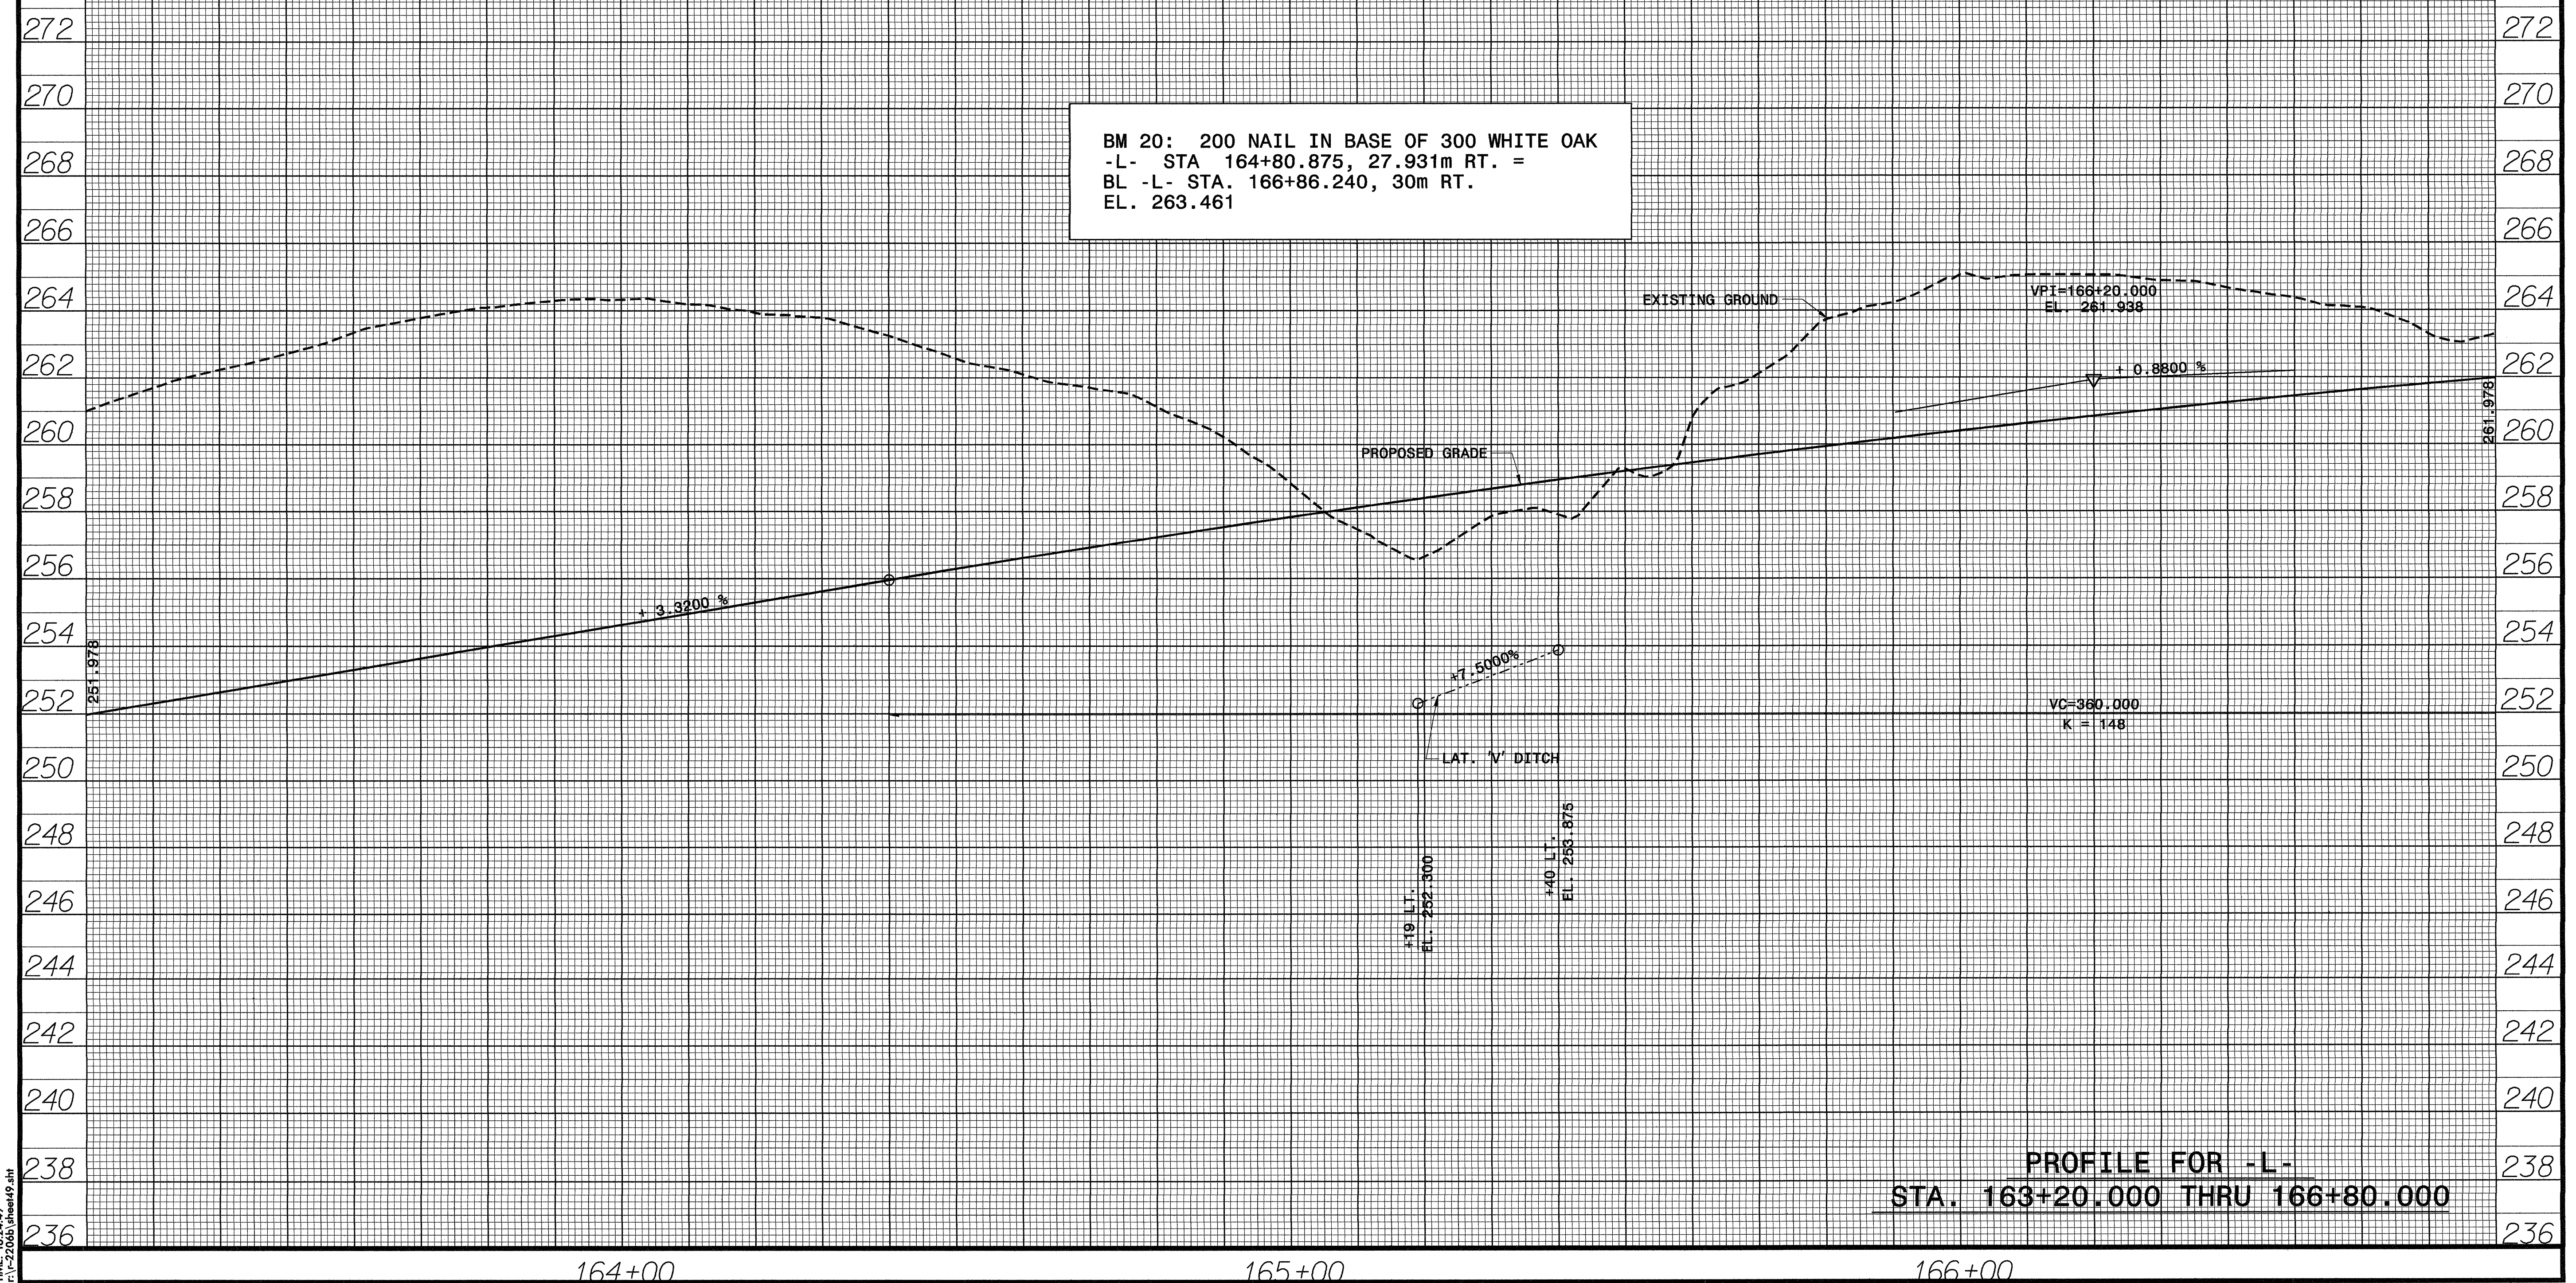

DATE: 02 AUG 2001
 TIME: 18:24:49
 P:\R-2206B\shred09.dwg