



LEFT DITCH -----
 RIGHT DITCH -----
 MEDIAN DITCH -----

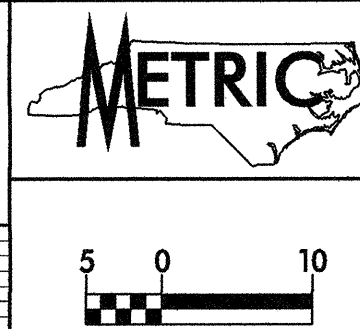

PROJECT REFERENCE NO. R-2206B	SHEET NO. 44
ROADWAY DESIGN ENGINEER WILLBUR SMITH ASSOCIATES SEAL 022609	HYDRAULICS ENGINEER TRANSLITE CONSULTING SEAL 14160
CONST.REV.	
R / W REV.	

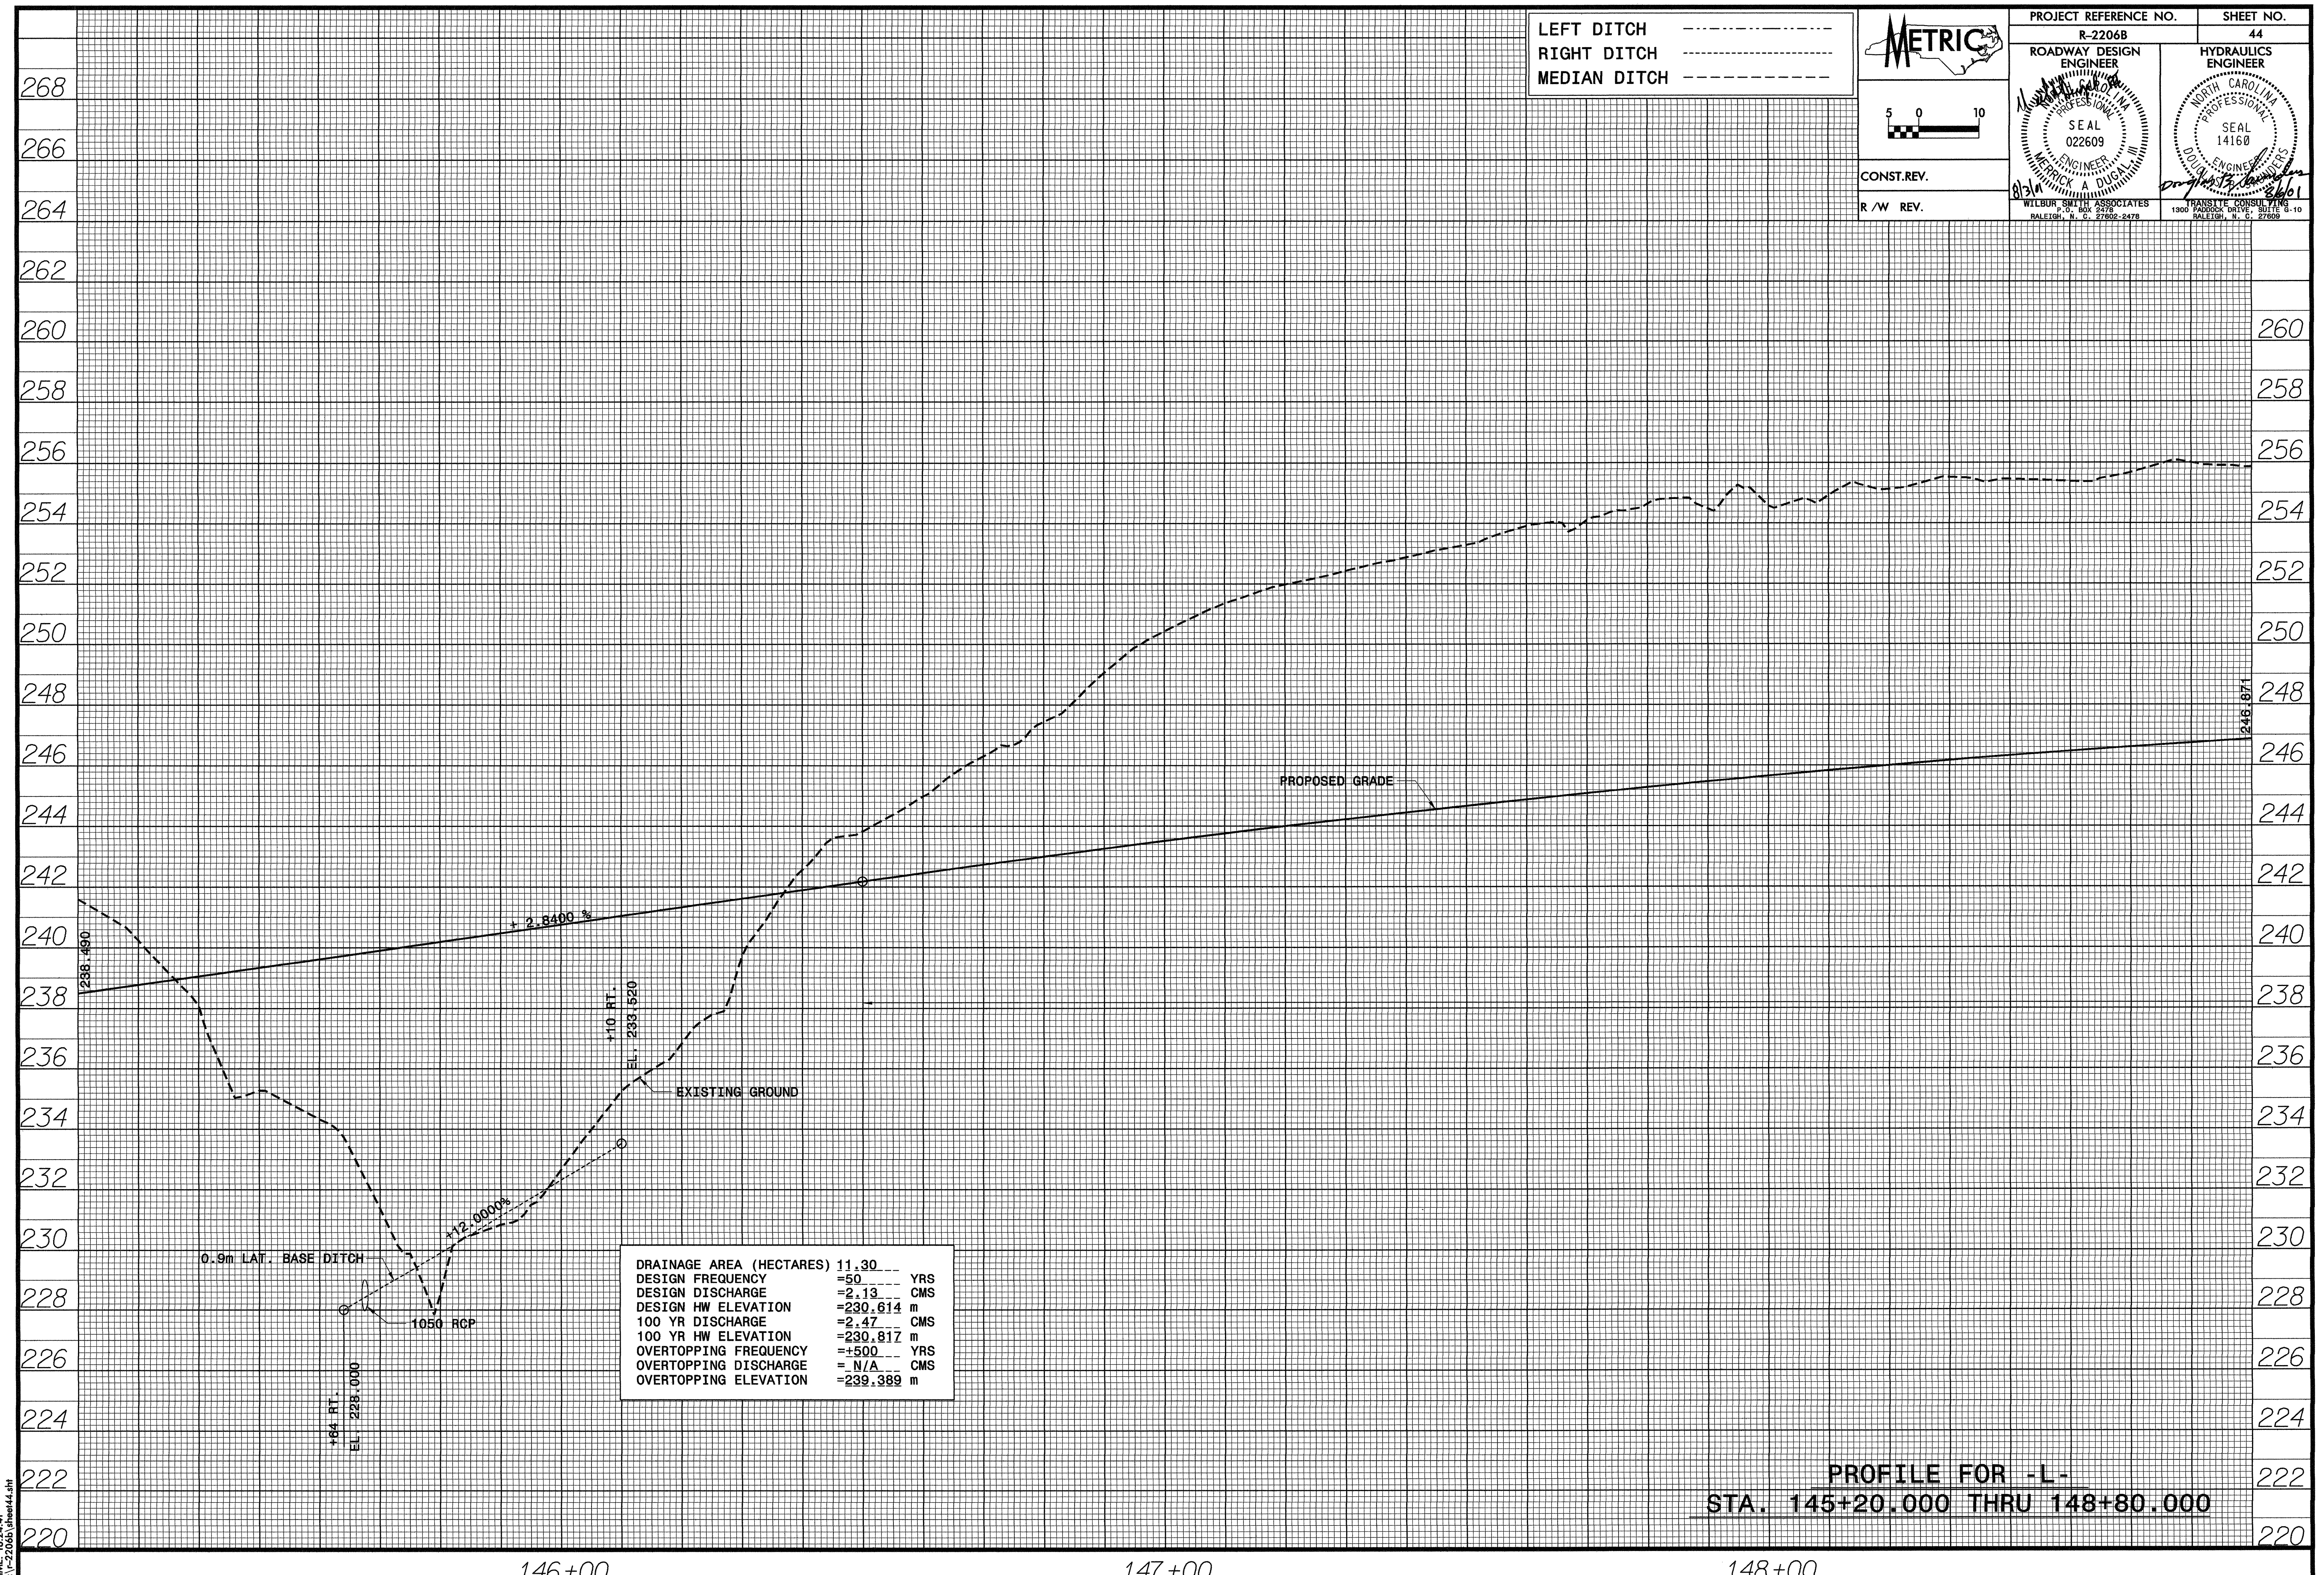

DRAINAGE AREA (HECTARES)	=11.30	---
DESIGN FREQUENCY	=50	YRS
DESIGN DISCHARGE	=2.13	CMS
DESIGN HW ELEVATION	=230.614	m
100 YR DISCHARGE	=2.47	CMS
100 YR HW ELEVATION	=230.817	m
OVERTOPPING FREQUENCY	=+500	YRS
OVERTOPPING DISCHARGE	= N/A	CMS
OVERTOPPING ELEVATION	=239.389	m

PROFILE FOR -L-
 STA. 145+20.000 THRU 148+80.000

DATE: 02 AUG 2001
 TIME: 18:24:41
 P:\R-2206B\sheet44.dwg