



LEFT DITCH -----  
 RIGHT DITCH -----  
 MEDIAN DITCH -----

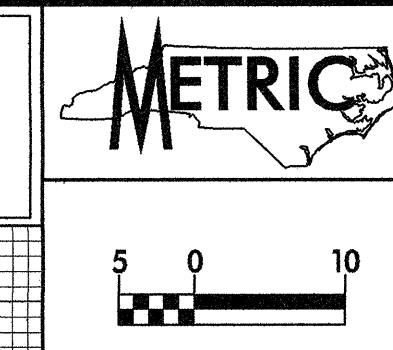

PROJECT REFERENCE NO. R-2206B	SHEET NO. 34
ROADWAY DESIGN ENGINEER SEAL 022609 WILBUR SMITH ASSOCIATES RALEIGH, N. C. 27602-2478	HYDRAULICS ENGINEER SEAL 14160 D. G. B. ENGINEERS 1300 PADDOCK DRIVE, SUITE G-10 RALEIGH, N. C. 27609

CONST.REV.  
 R/W REV.

BM 2: 200 NAIL IN BASE OF 200 CEDAR  
 -L- STA. 111+23.202, 35.725m RT. =  
 BL -L- STA. 113+30.197, 38m RT.  
 EL. 247.957

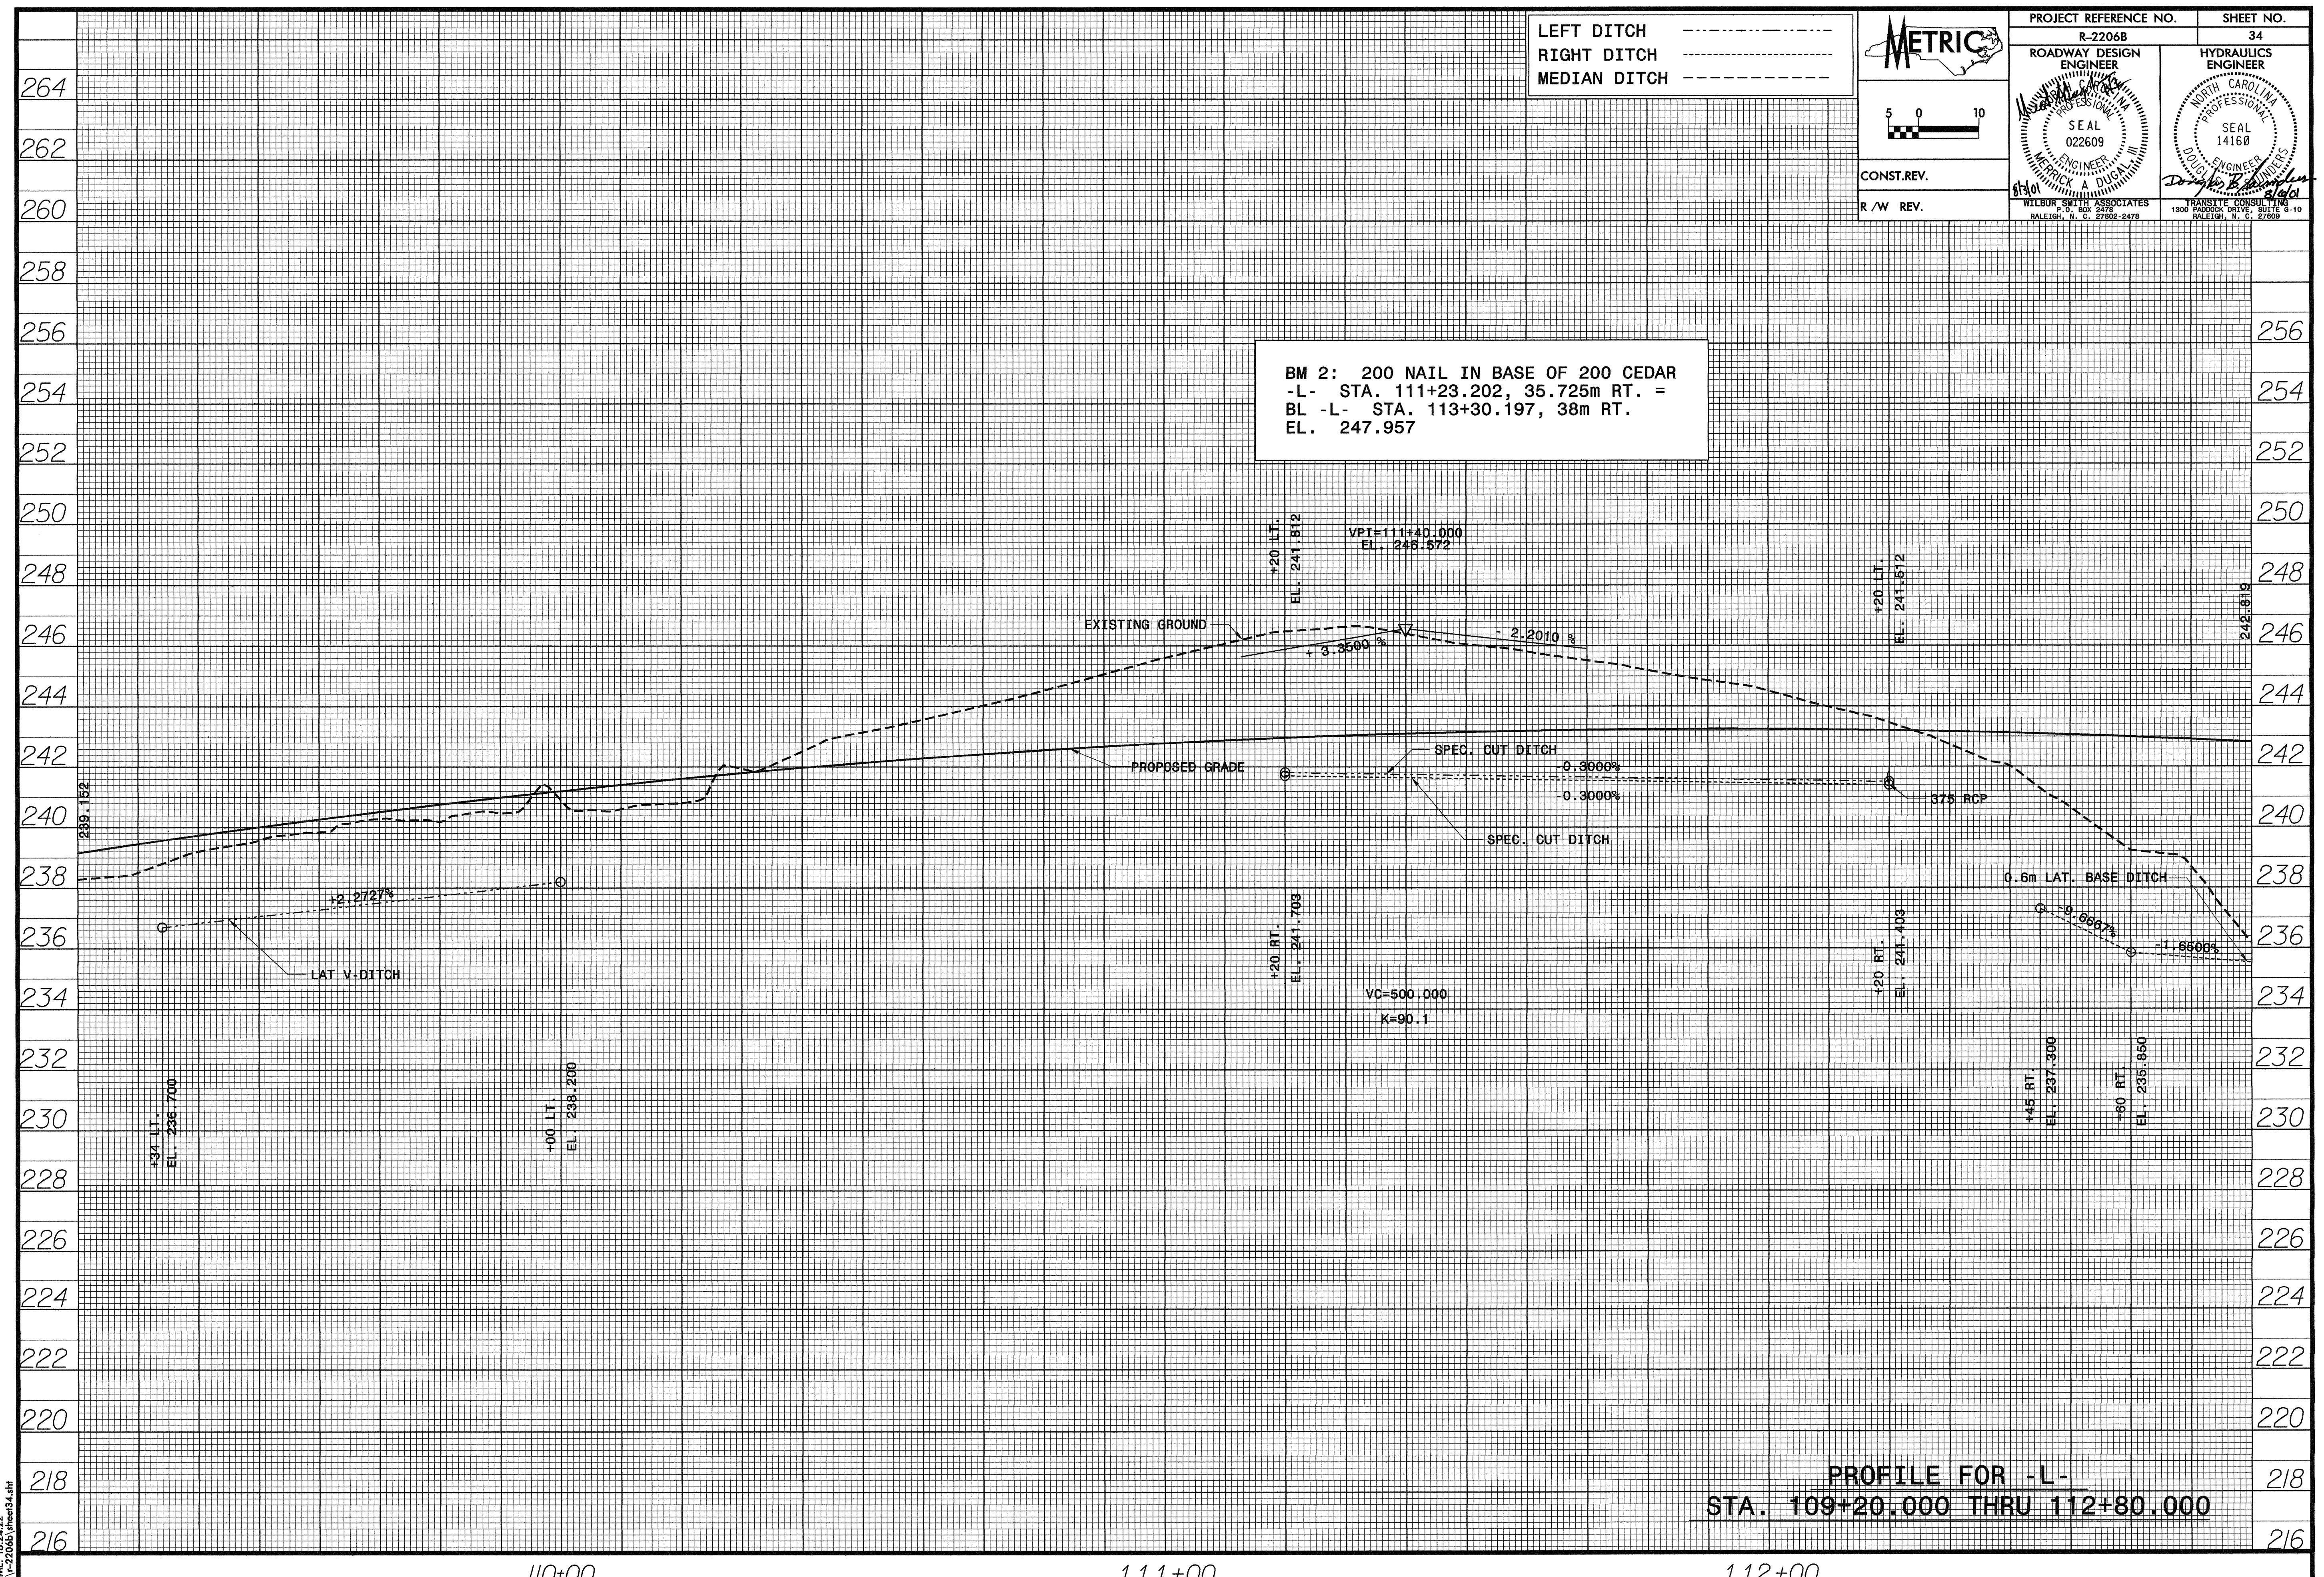

PROFILE FOR -L-  
 STA. 109+20.000 THRU 112+80.000

DATE: 02 AUG 2001  
 TIME: 18:24:22  
 P:\2206b\sheet34.dwg

110+00

111+00

112+00