

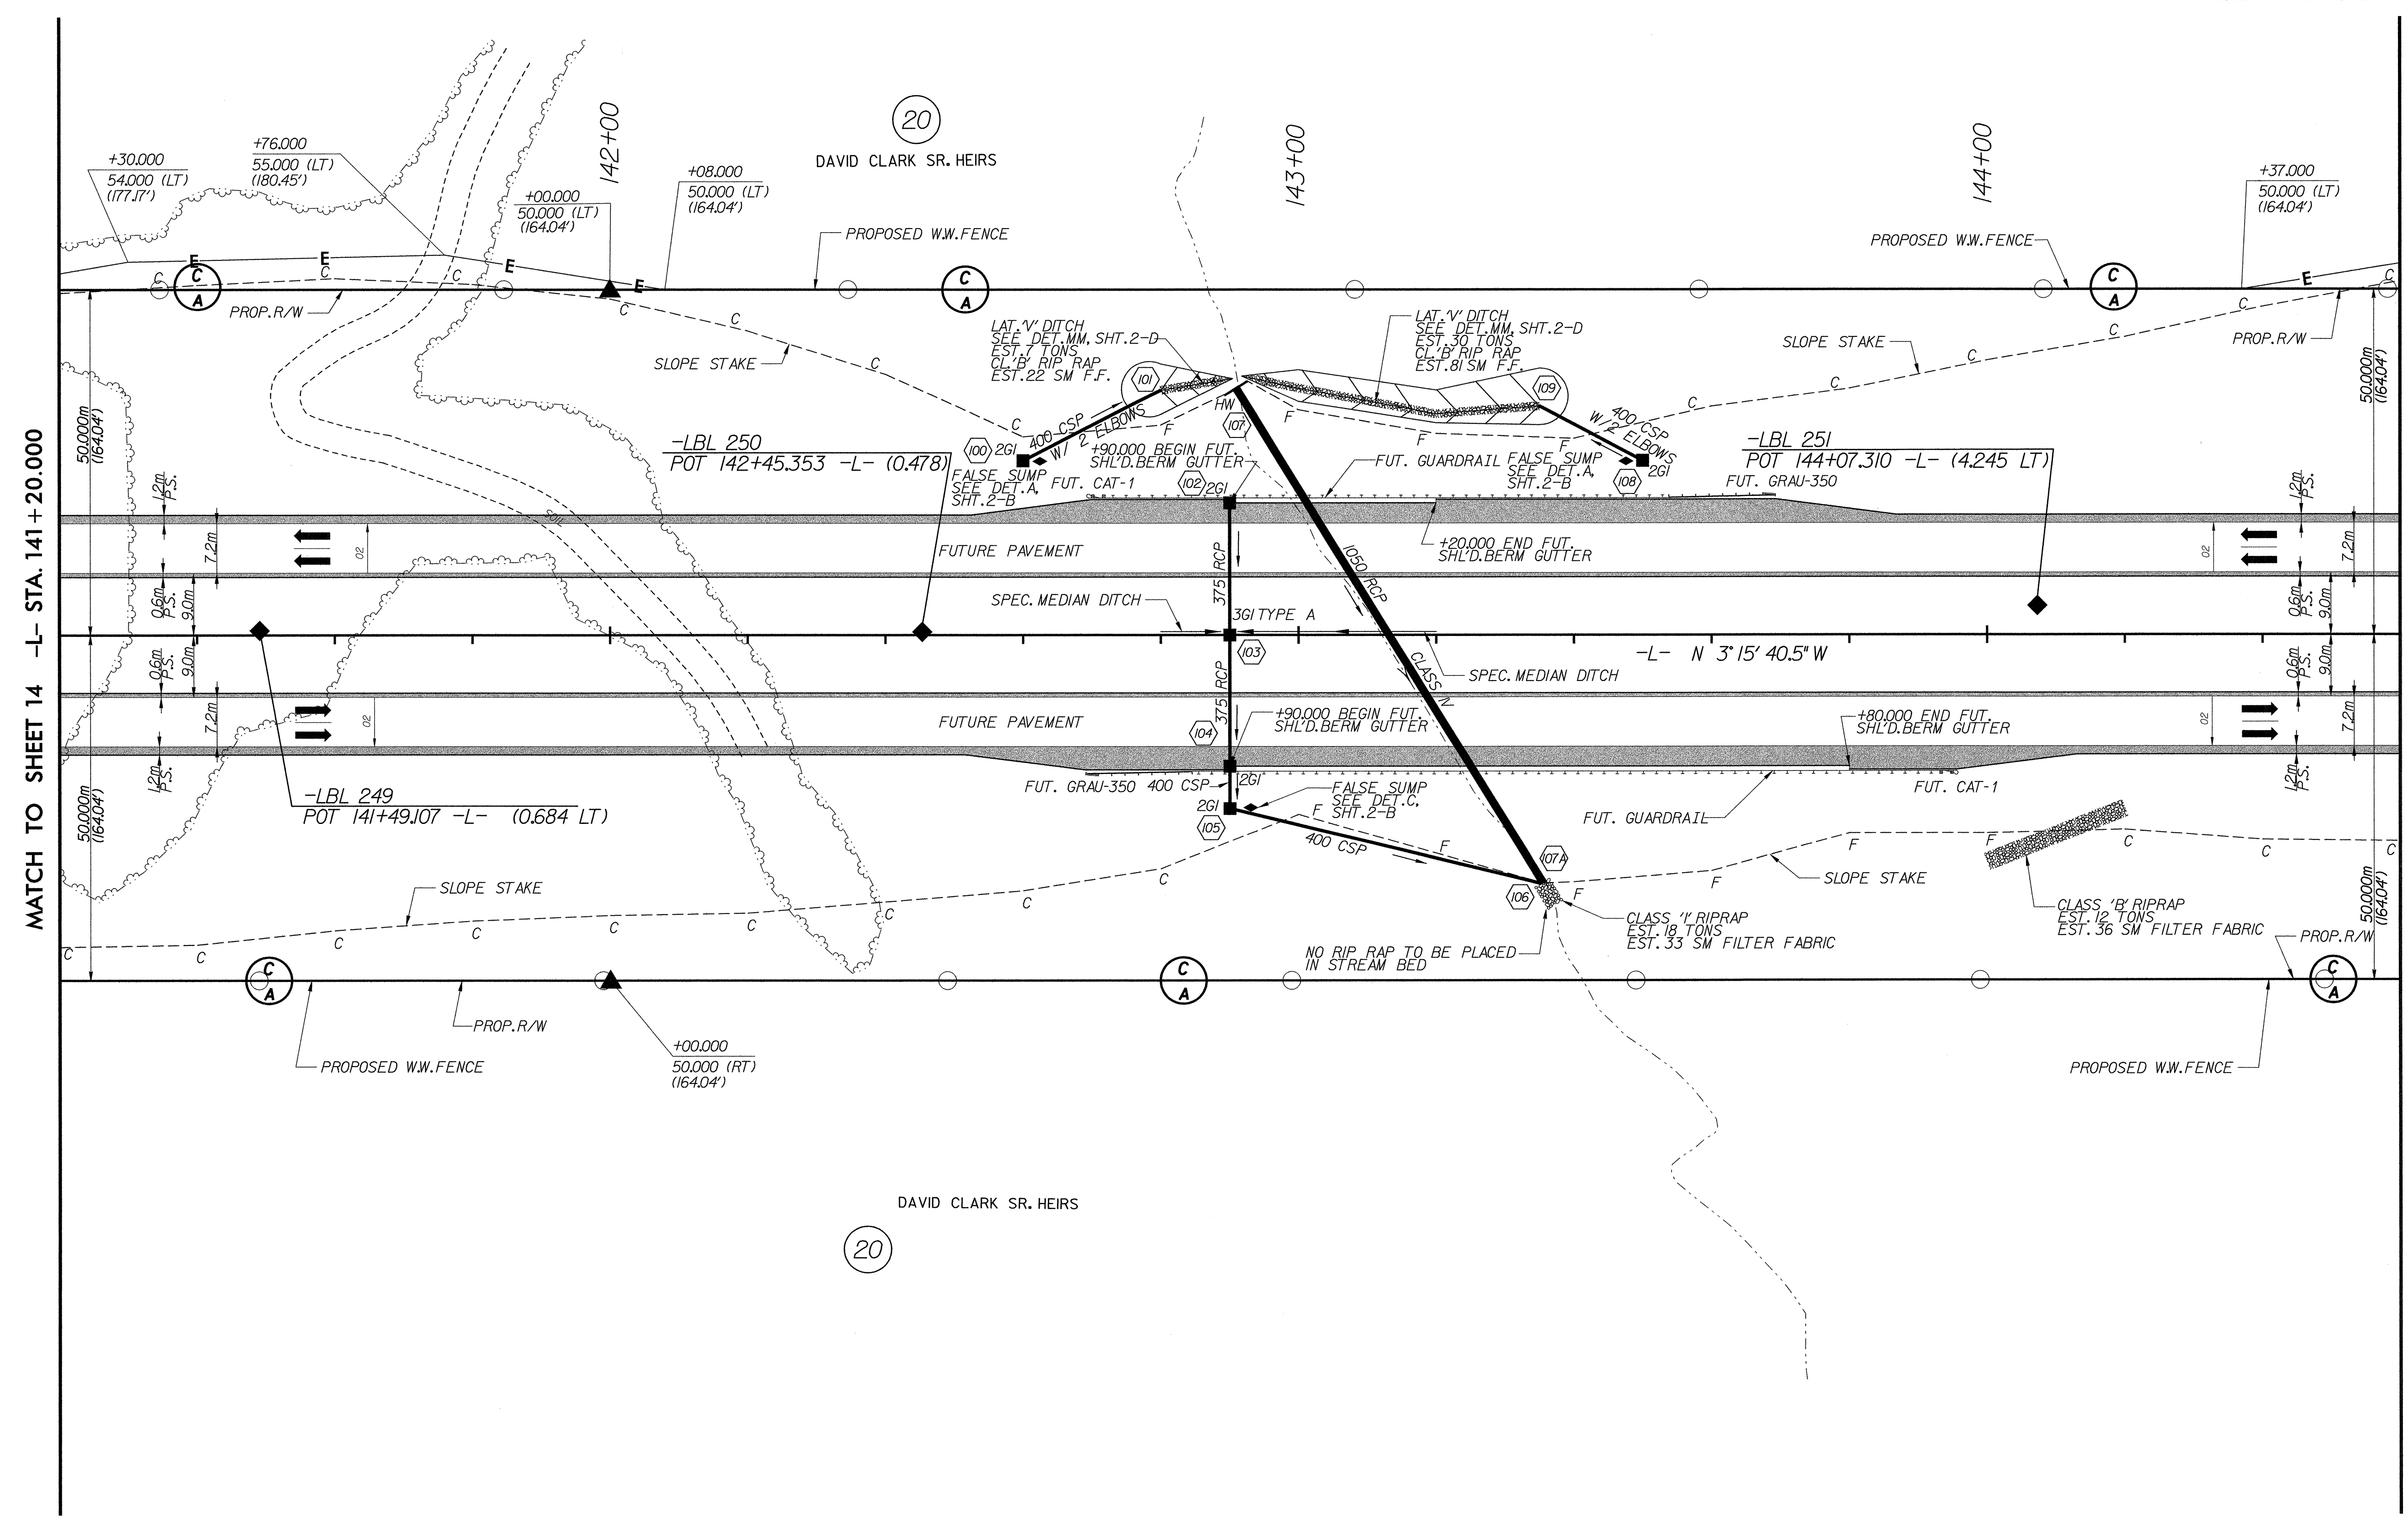


REVISIONS

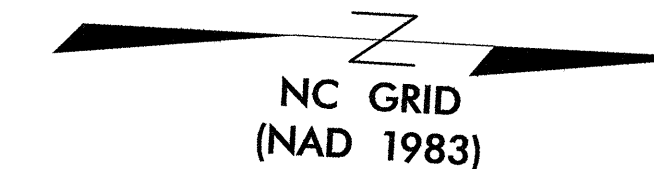

| | |
|--|---|
| PROJECT REFERENCE NO. R-2206B | SHEET NO. 15 |
| R / W SHEET NO. | |
| ROADWAY DESIGN ENGINEER NORTH CAROLINA SEAL 022609 MERRICK A. DUGAN | HYDRAULICS ENGINEER NORTH CAROLINA PROFESSIONAL SEAL 14160 D. J. BLANKENBUSH |
| CONST. REV. | |
| R / W REV. | |
| WILBUR SMITH ASSOCIATES P.O. BOX 2478 RALEIGH, N. C. 27602-2478 | FRANSTIE CONSULTING 1300 PARKWAY DRIVE, SUITE G-10 RALEIGH, N. C. 27609 |

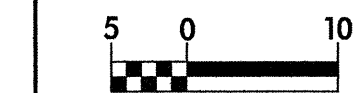

MATCH TO SHEET 14 -L- STA. 141 + 20.000

MATCH TO SHEET 16 -L- STA. 144 + 60.000

(20) DAVID CLARK SR. HEIRS

(20) DAVID CLARK SR. HEIRS

DATE: 04/24/04
TIME: 8:15 AM
SFILES