


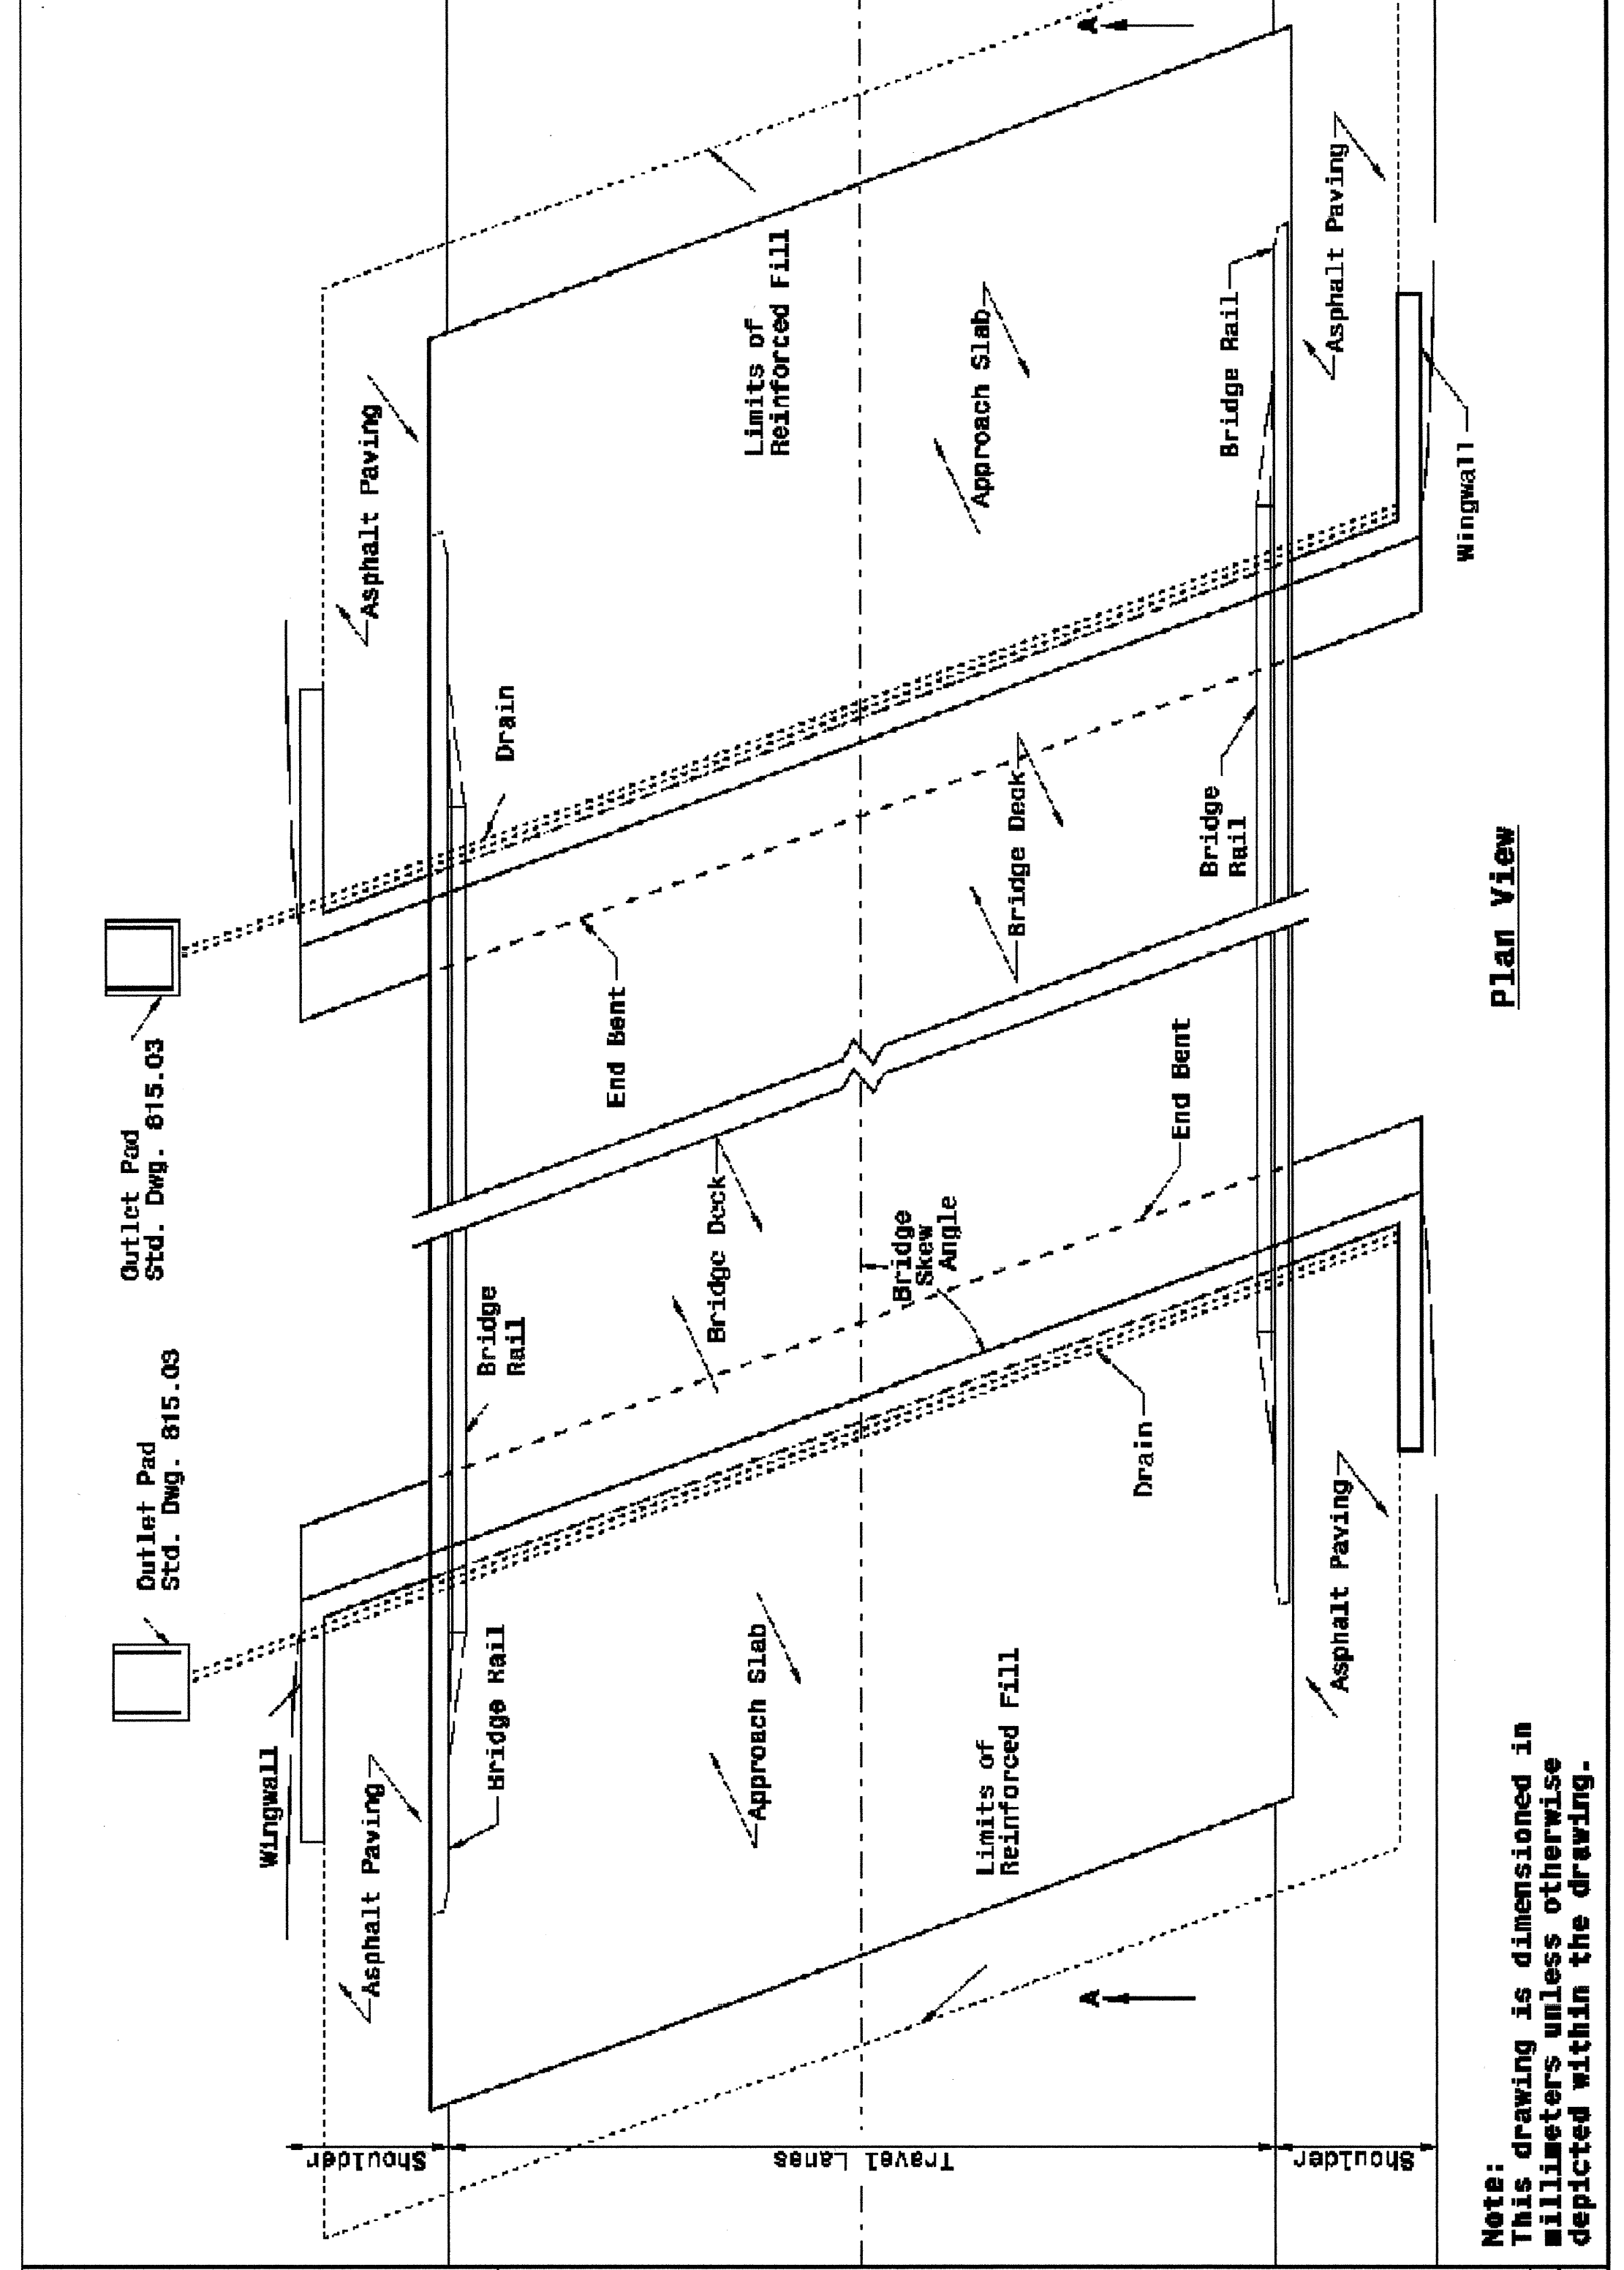

STATE OF NORTH CAROLINA DEPT. OF TRANSPORTATION DIVISION OF HIGHWAYS RALEIGH, N.C.

METRIC DETAIL DRAWING FOR
REINFORCED BRIDGE APPROACH FILLS

SHEET 1 OF 4
422D10



STATE OF NORTH CAROLINA DEPT. OF TRANSPORTATION DIVISION OF HIGHWAYS RALEIGH, N.C.

METRIC DETAIL DRAWING FOR
REINFORCED BRIDGE APPROACH FILLS

SHEET 1 OF 4
422D10


Note: This drawing is dimensioned in millimeters unless otherwise depicted within the drawing.

DATE: 7/23/04
BY: J. S. HARRISON
CHECKED BY: J. S. HARRISON
PROJECT: 02206B

STATE OF NORTH CAROLINA DEPT. OF TRANSPORTATION DIVISION OF HIGHWAYS RALEIGH, N.C.

METRIC DETAIL DRAWING FOR
REINFORCED BRIDGE APPROACH FILLS

SHEET 2 OF 4
422D10

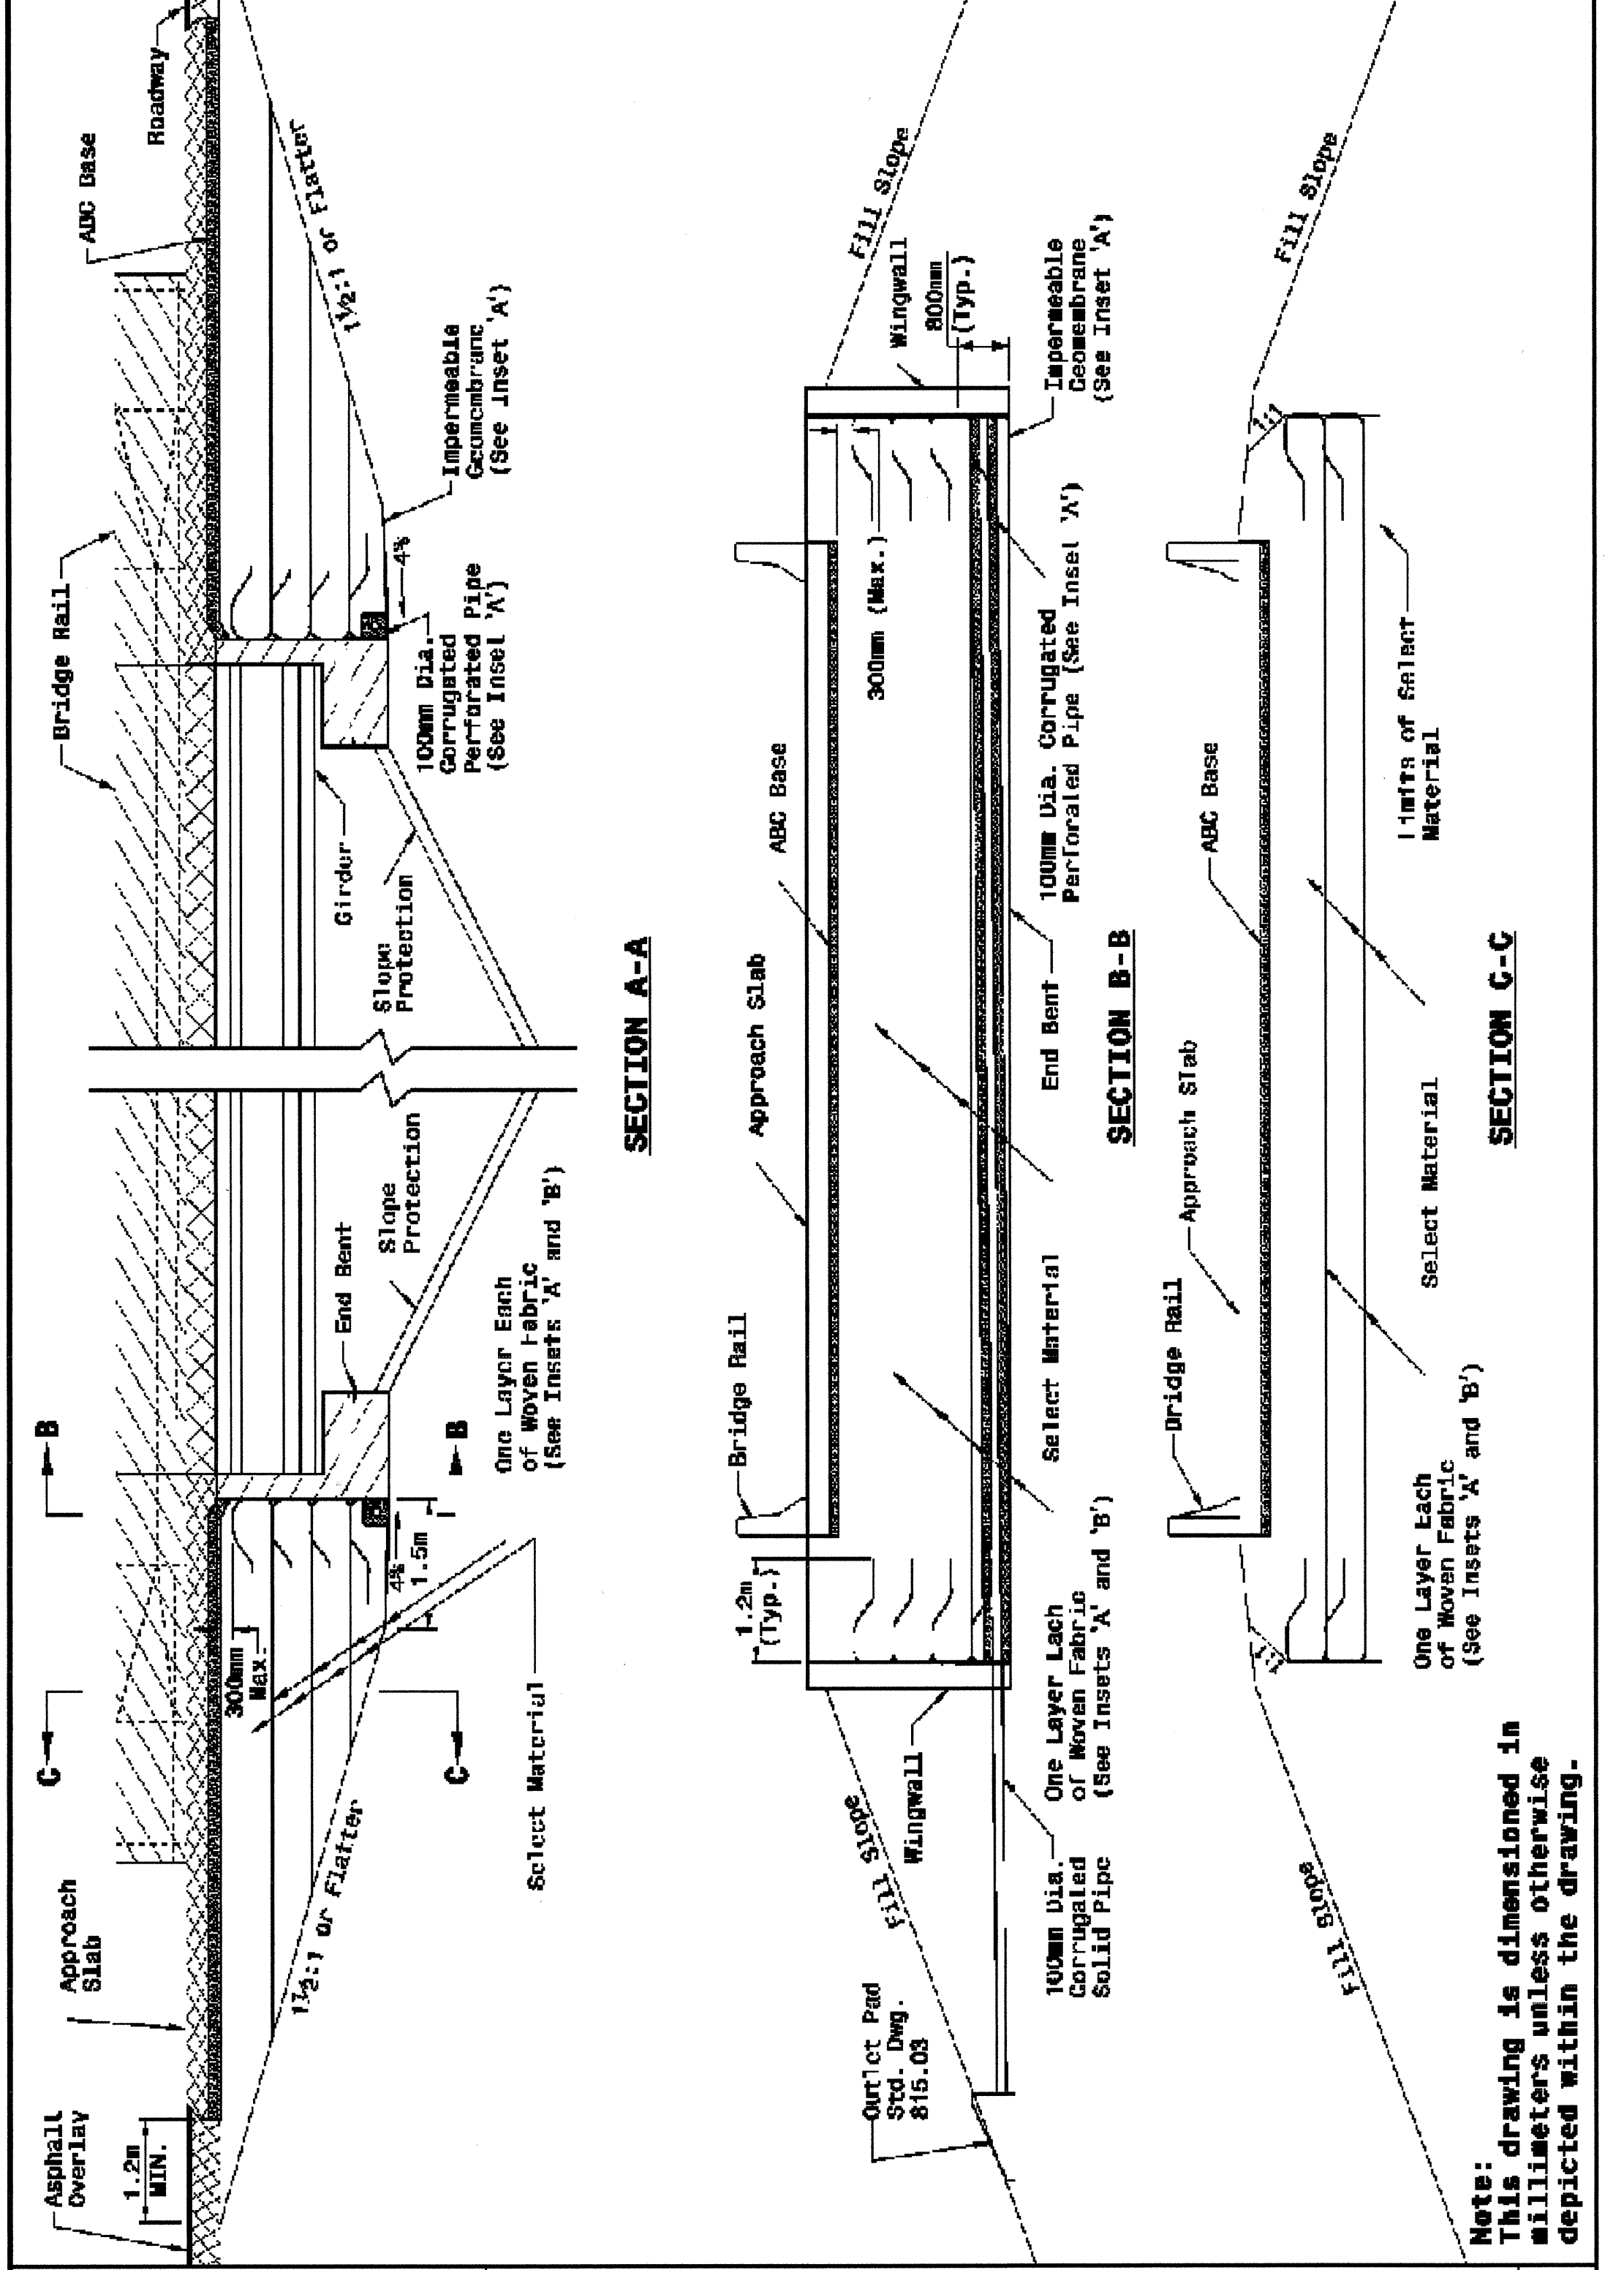

STATE OF NORTH CAROLINA DEPT. OF TRANSPORTATION DIVISION OF HIGHWAYS RALEIGH, N.C.

METRIC DETAIL DRAWING FOR
REINFORCED BRIDGE APPROACH FILLS

SHEET 2 OF 4
422D10

Note: This drawing is dimensioned in millimeters unless otherwise depicted within the drawing.



DESIGN SERVICES UNIT
STANDARDS AND SPECIAL DESIGN
Office 919-250-4128 FAX 919-250-4119

SEE PLATE FOR TITLE

ORIGINAL BY: 2002 STANDARDS DATE: 01-15-02
MODIFIED BY: E.E. WARR DATE: 04-07-04
CHECKED BY: DATE:
FILE SPEC.: s:\8-1026tds\odetaila\metric\422d10.dgn