

SEE SHEET TCP-4 FOR PAVEMENT MARKING SCHEDULE


STA. 11+09 +/- -Y9-REV
TIE TO EXISTING MARKINGS

PLAN PREPARED IN THE OFFICE OF:
Kubilins
TRANSPORTATION GROUP, INC.
800 W. HILL STREET, SUITE 202
CHARLOTTE, NC 28208
PH: (980) 321-0202 FAX: (980) 321-0108

APPROVED: *Am Day* DATE: 6/30/14

PHASE I

SCALE: NONE
DATE: 6/04
DWG. BY: LDA
DESIGN BY: TMA
REVIEWED BY: TMA

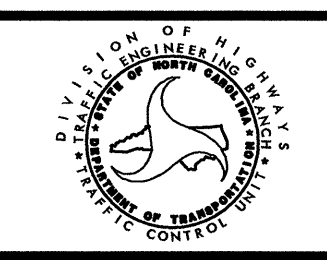

REVISIONS	