




PROJ. REFERENCE NO.	SHEET NO.
R-2206B	TCP-6

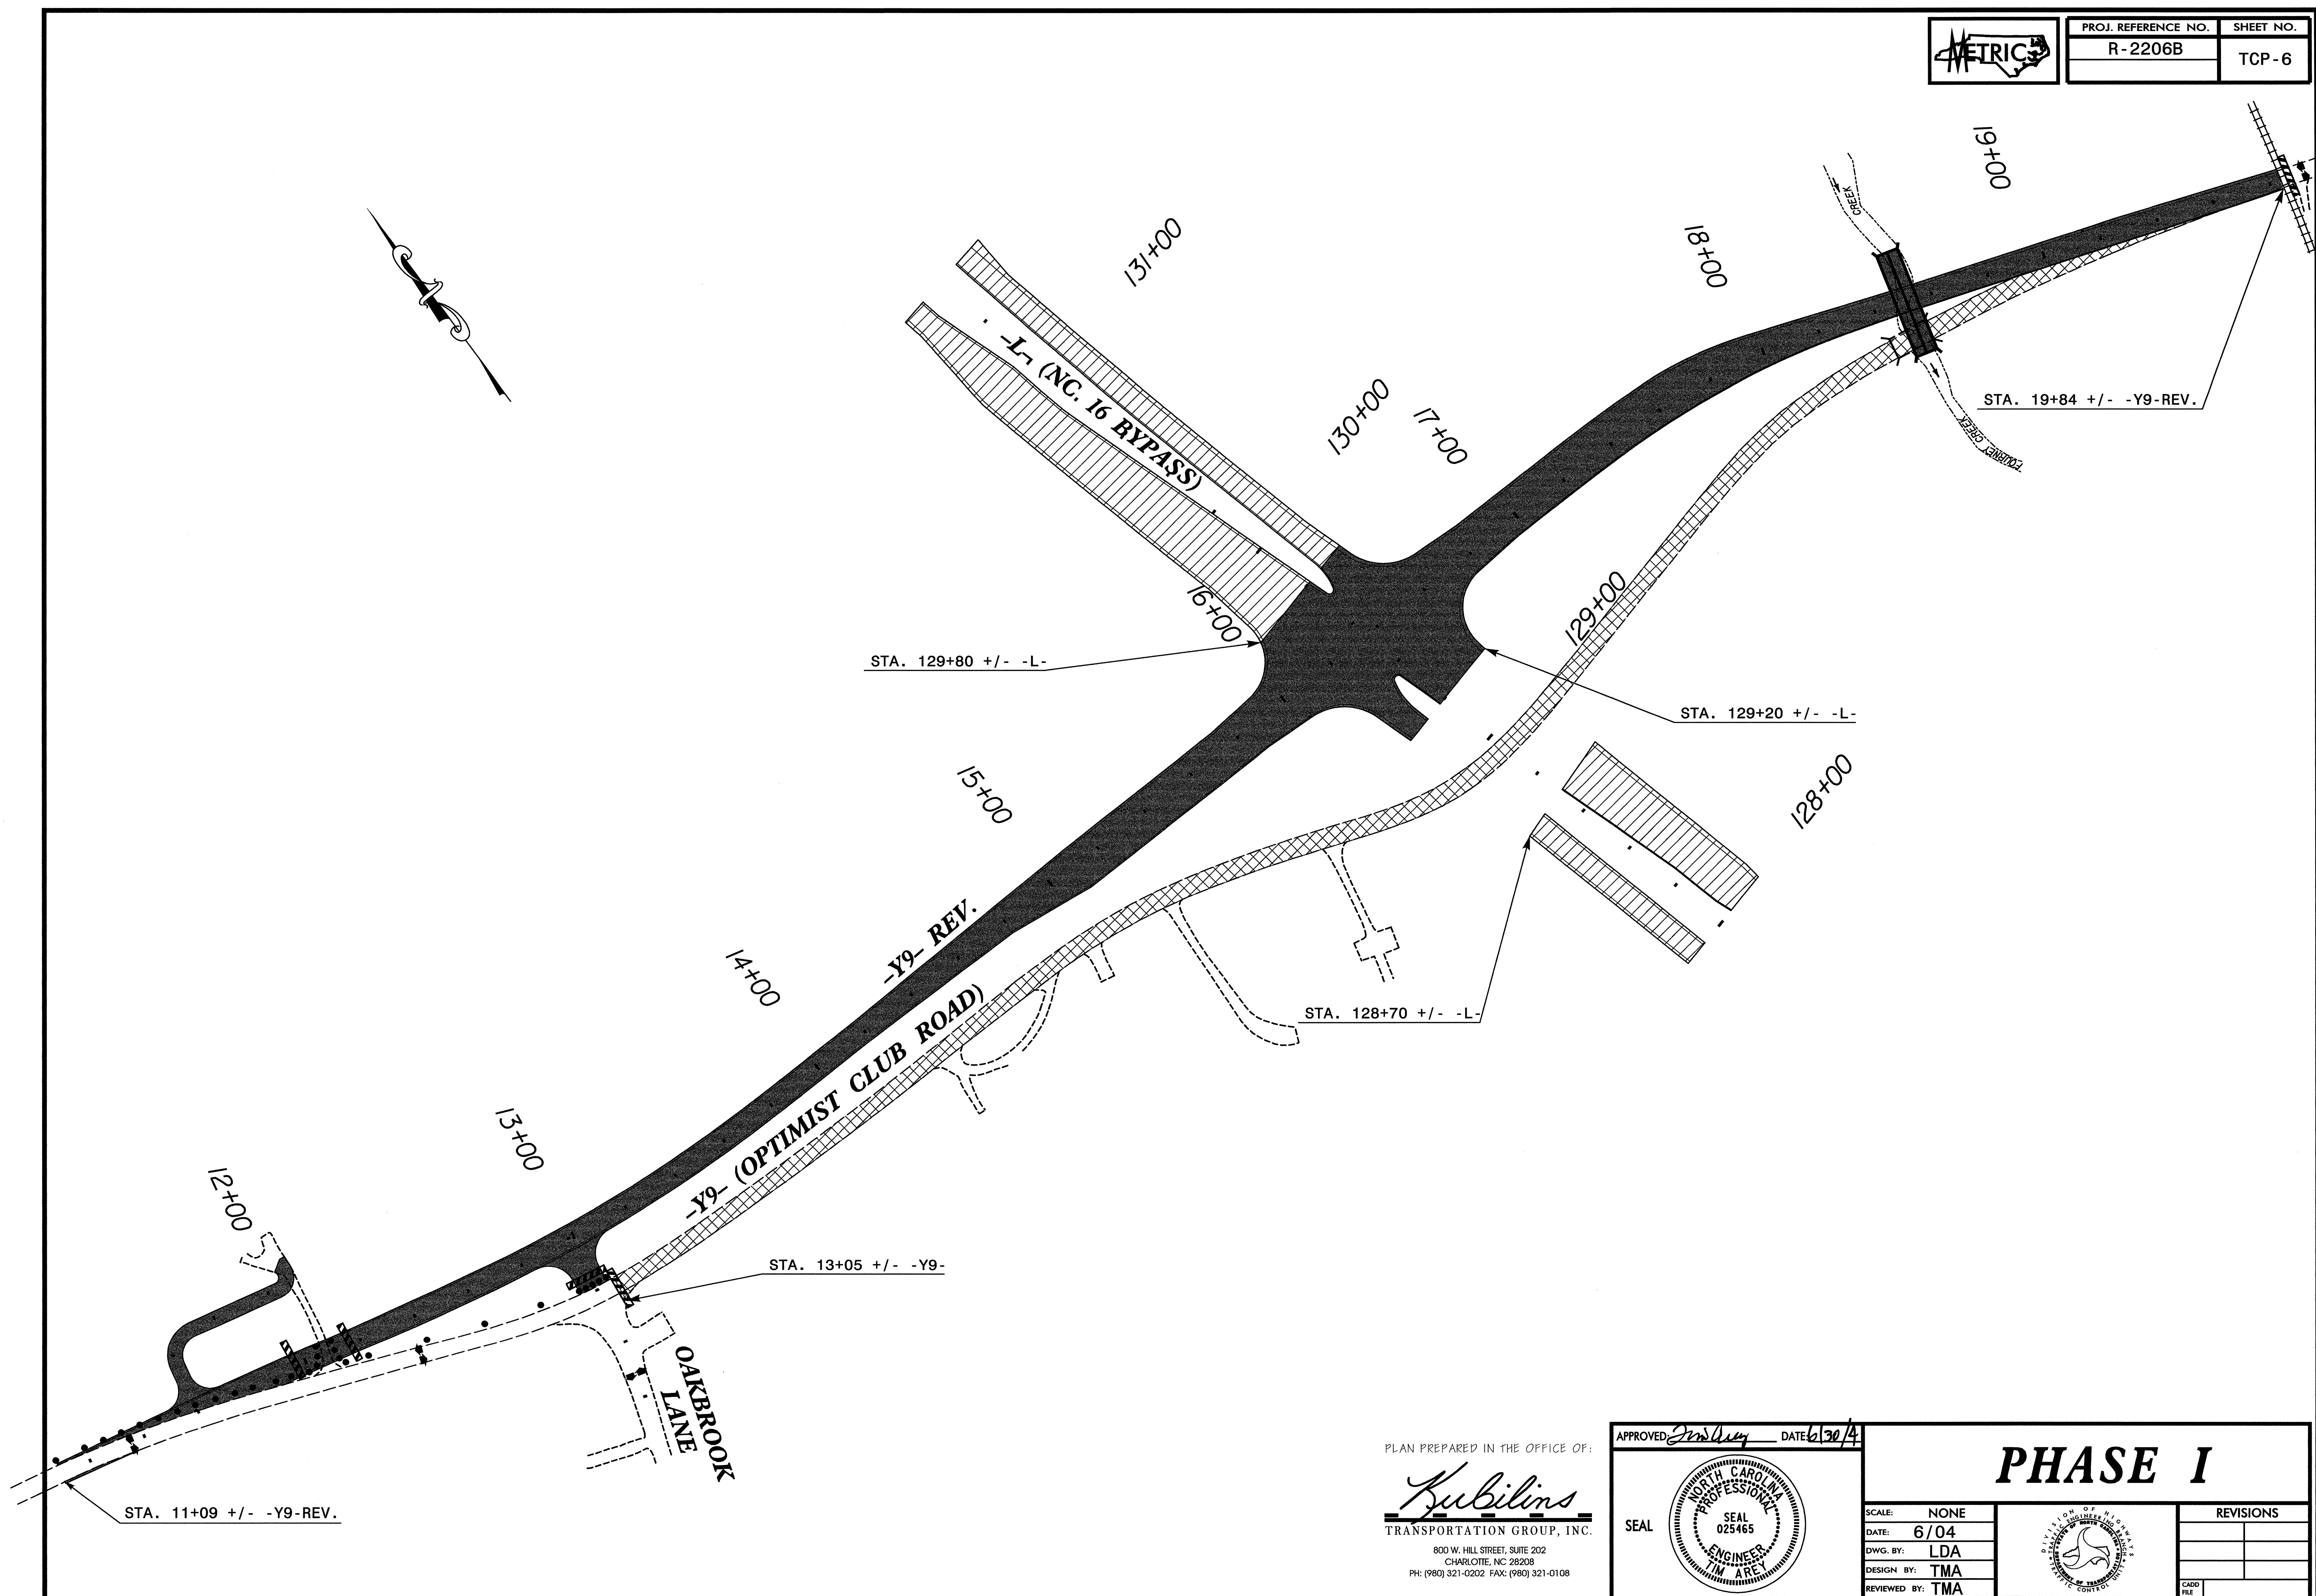

PLAN PREPARED IN THE OFFICE OF:
Kubilins
 TRANSPORTATION GROUP, INC.
 800 W. HILL STREET, SUITE 202
 CHARLOTTE, NC 28208
 PH: (980) 321-0202 FAX: (980) 321-0108

APPROVED: *[Signature]* DATE: 6/30/04

SEAL

PHASE I

SCALE: NONE		REVISIONS
DATE: 6/04		
DWG. BY: LDA		
DESIGN BY: TMA		
REVIEWED BY: TMA		

CADD FILE