


R-2206B

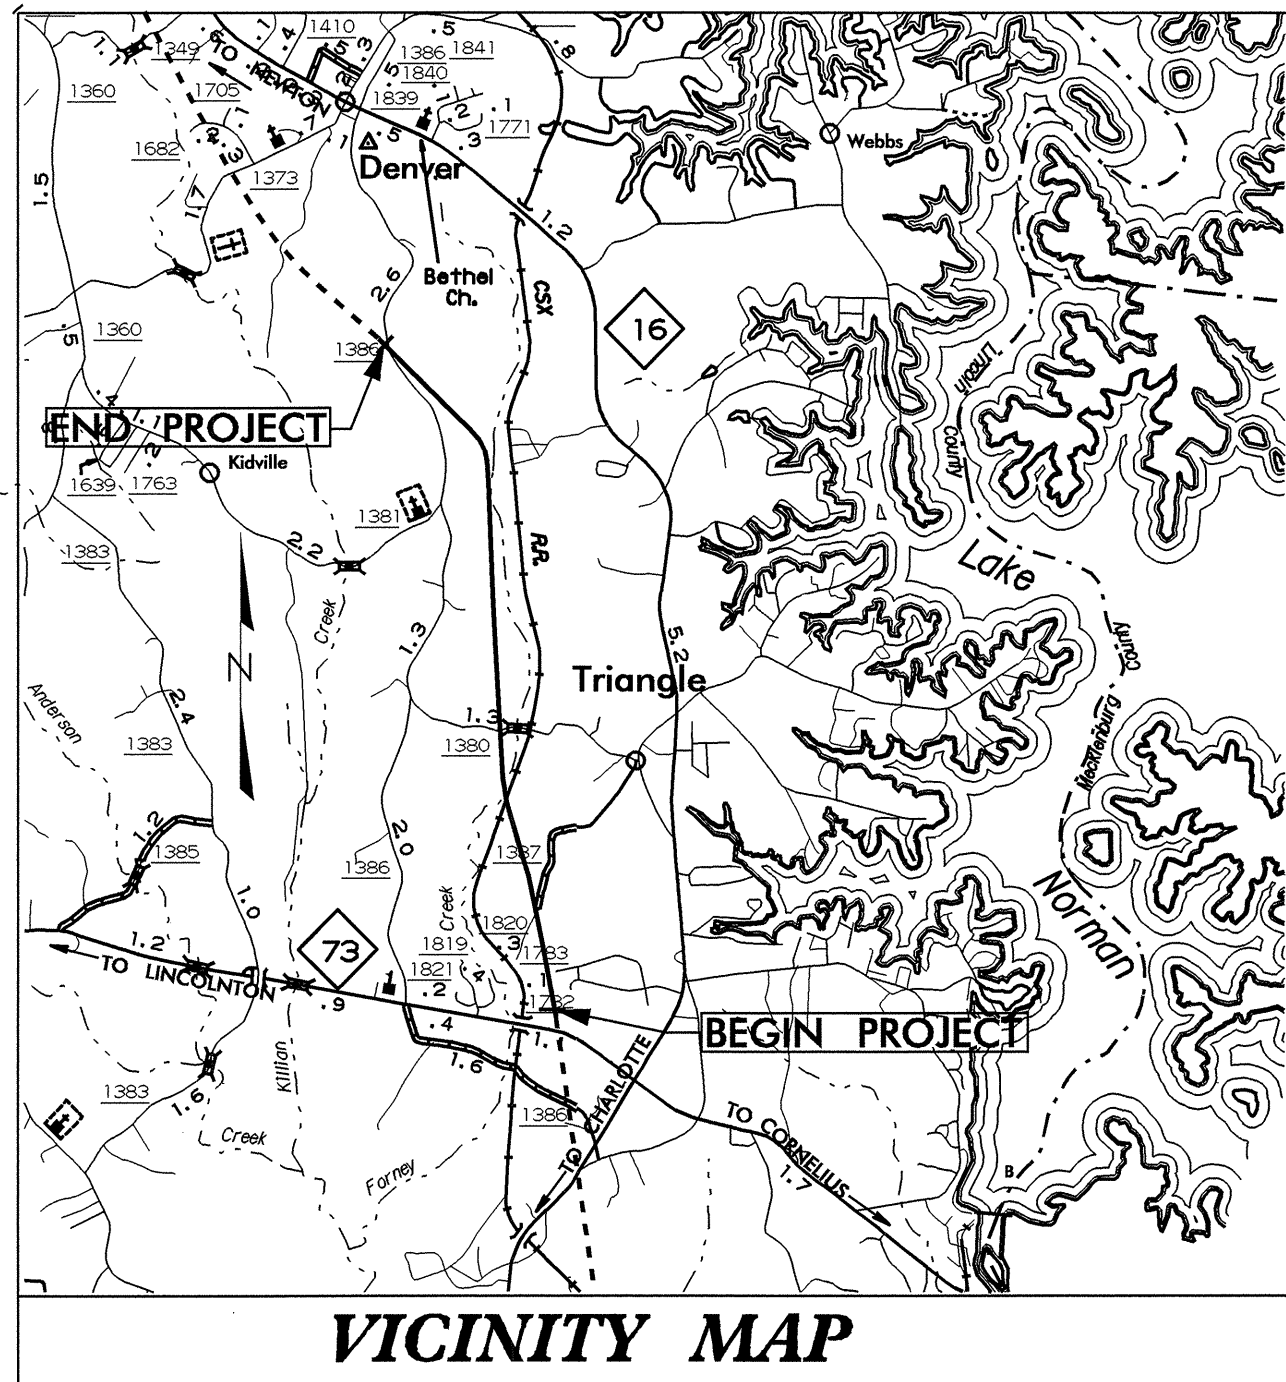


STATE OF NORTH CAROLINA
DIVISION OF HIGHWAYS




**UTILITIES BY OTHERS PLANS
LINCOLN COUNTY**

LOCATION: NC 16 BYPASS FROM NORTH OF NC 73 TO NORTH OF SR 1386 (ST. JAMES CHURCH ROAD)

TYPE OF WORK: GRADING, DRAINAGE, STRUCTURES, AND Y'LINE PAVING

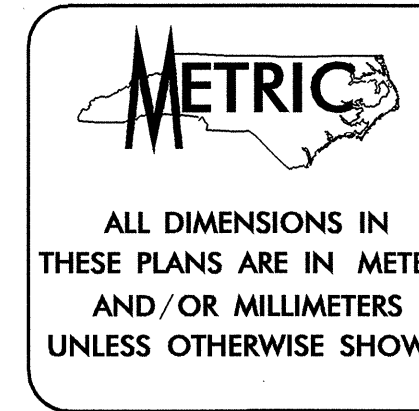


T.I.P. NO.	SHEET NO.
R-2206B	UO-1

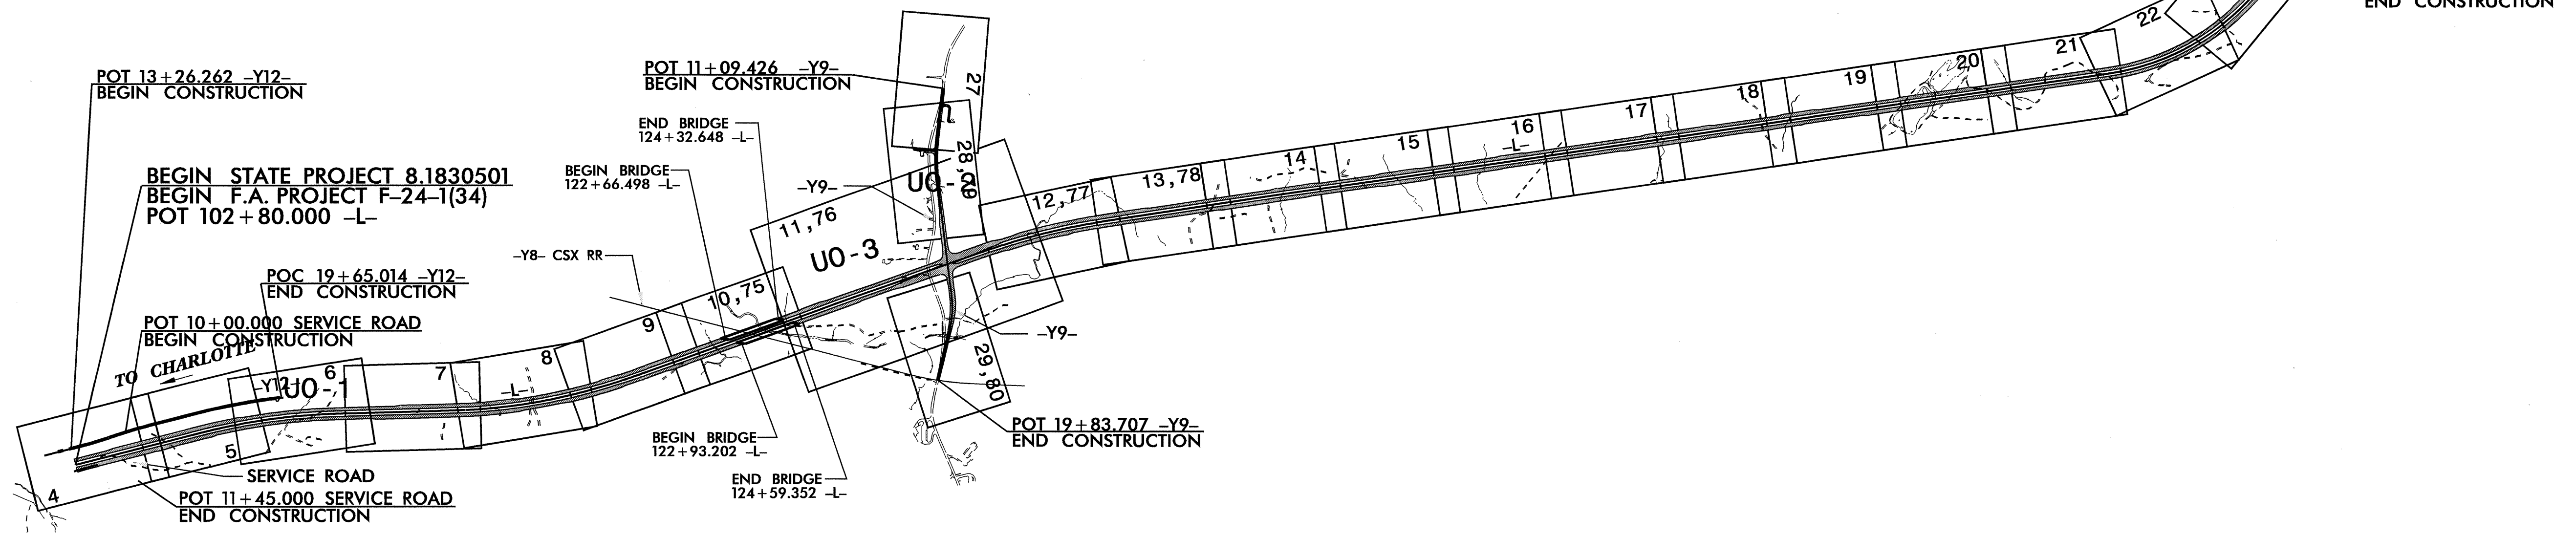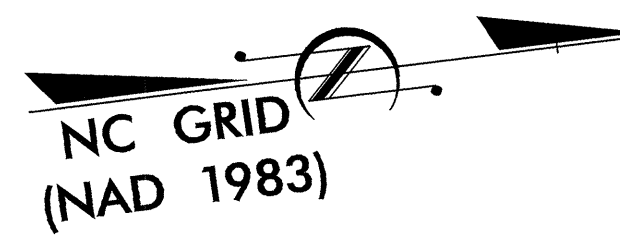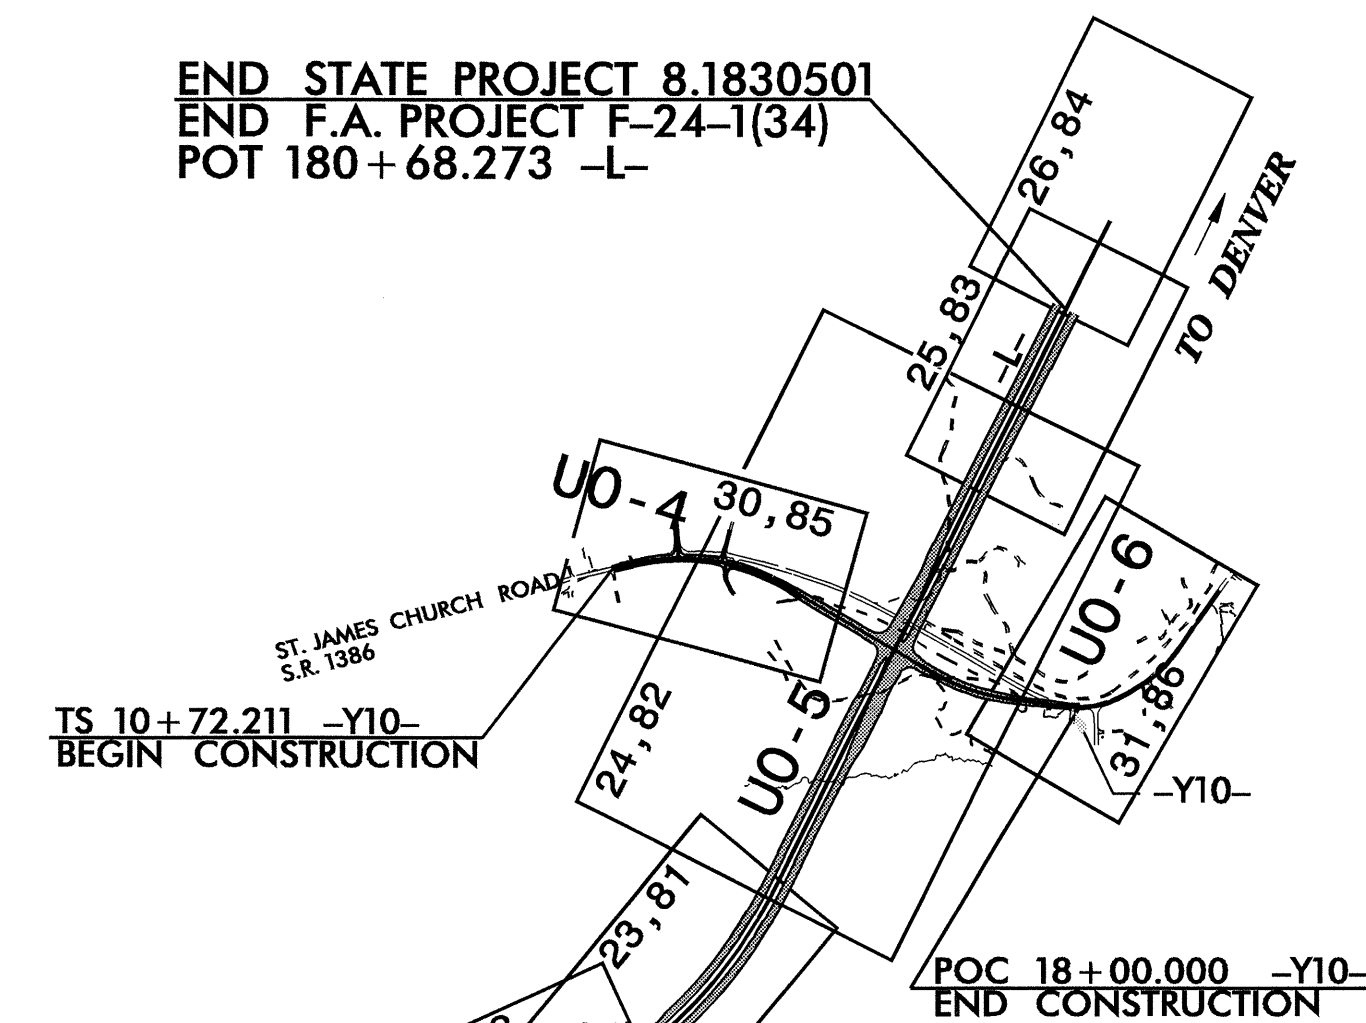

INDEX OF SHEETS	
SHEET NO.	DESCRIPTION
UO-1	TITLE SHEET
UO-1A THRU UO-6	UTILITY BY OTHERS PLAN SHEETS

UTILITY OWNERS ON PROJECT
(1) RUTHERFORD EMC COMPANY
(2) BELLSOUTH TELEPHONE COMPANY
(3) TRANSCONTINENTAL GAS PIPE LINE CORPORATION

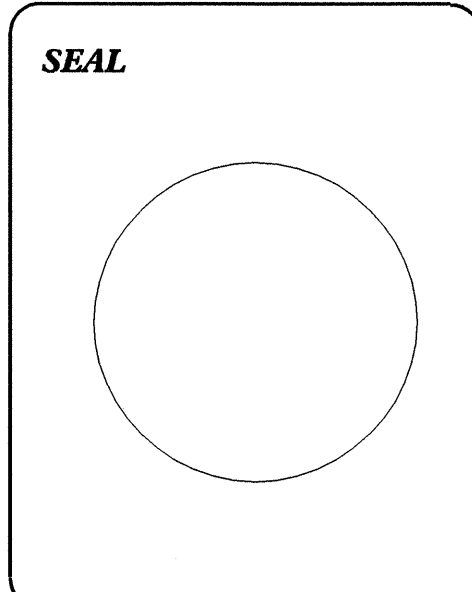

PREPARED IN THE OFFICE OF:
**DIVISION OF HIGHWAYS
DESIGN SERVICES
UTILITY SECTION**

1591 MAIL SERVICES CENTER
RALEIGH NC 27699-1591
PHONE (919) 250-4128
FAX (919) 250-4119

Roger Worthington, P.E. UTILITIES SECTION ENGINEER
Corey Bousquet, P.E. UTILITIES SQUAD LEADER PROJECT ENGINEER
Jamshid Hafshejani UTILITIES PROJECT DESIGNER