


PROJECT REFERENCE NO.	SHEET NO.
R-2206B	X-165

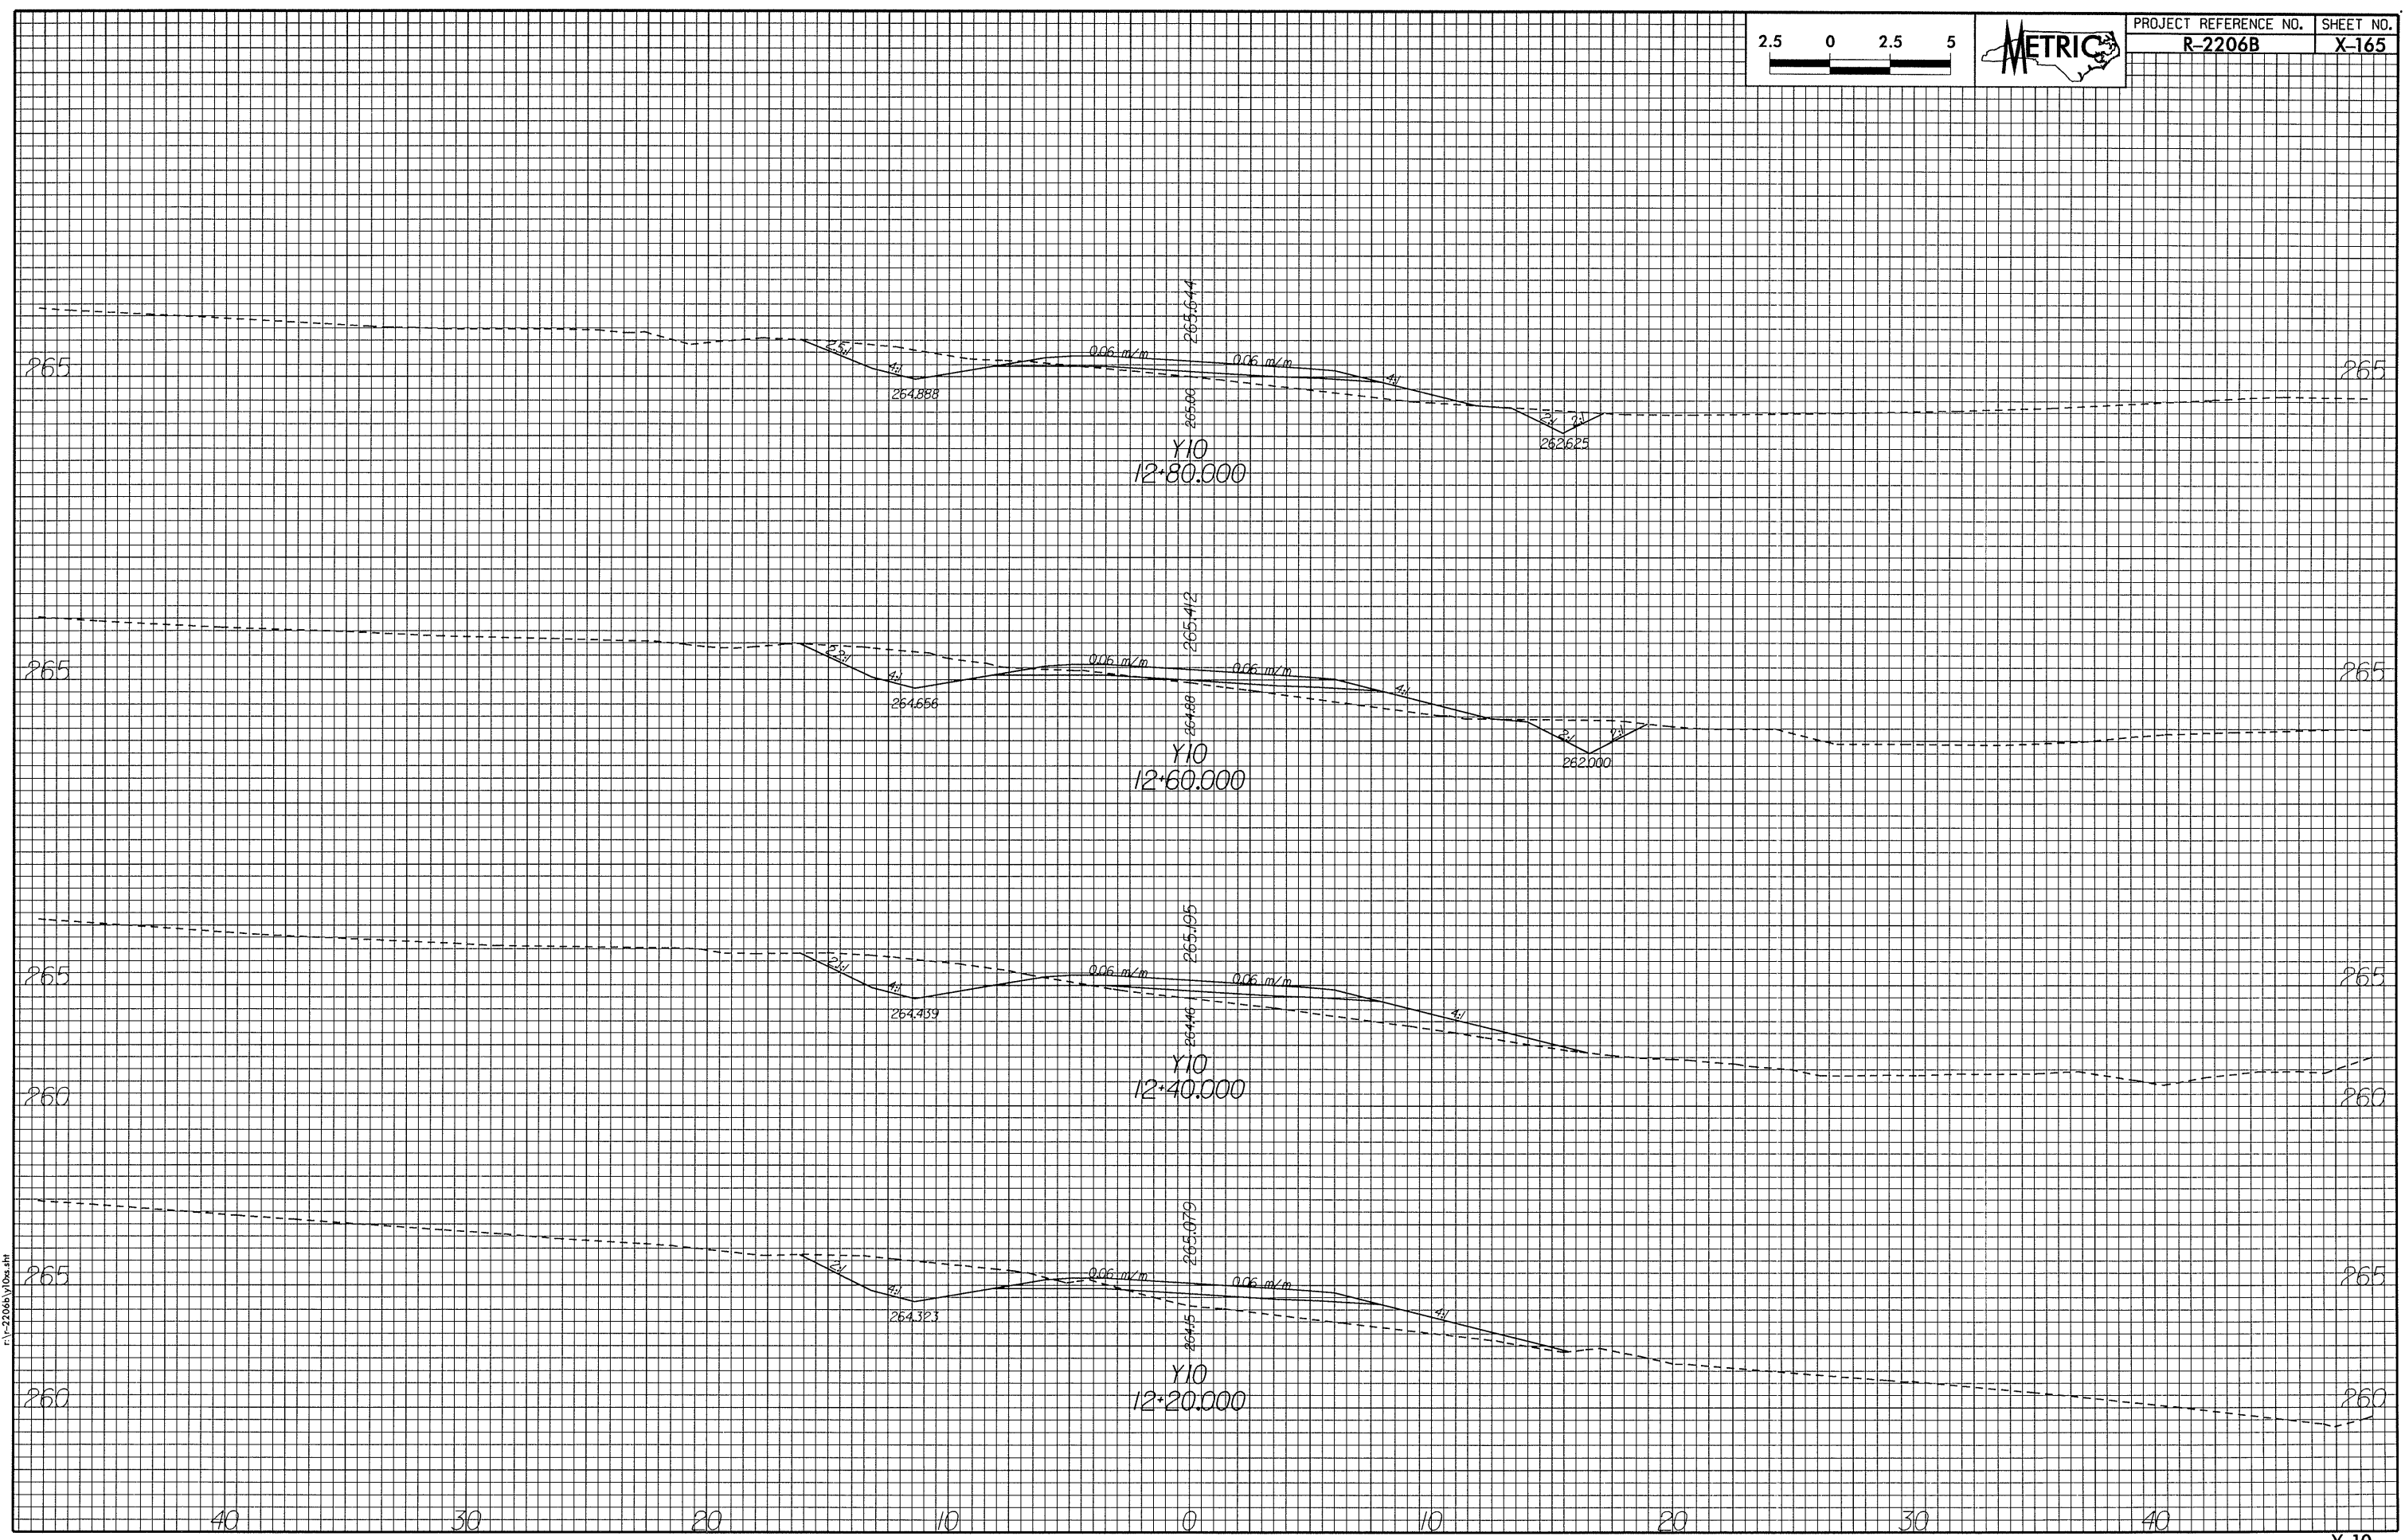

DATE: 02 AUG 2001  
 TIME: 07:24:56  
 P:\2206B\02X.MH