


PROJECT REFERENCE NO. R-2206B SHEET NO. X-162

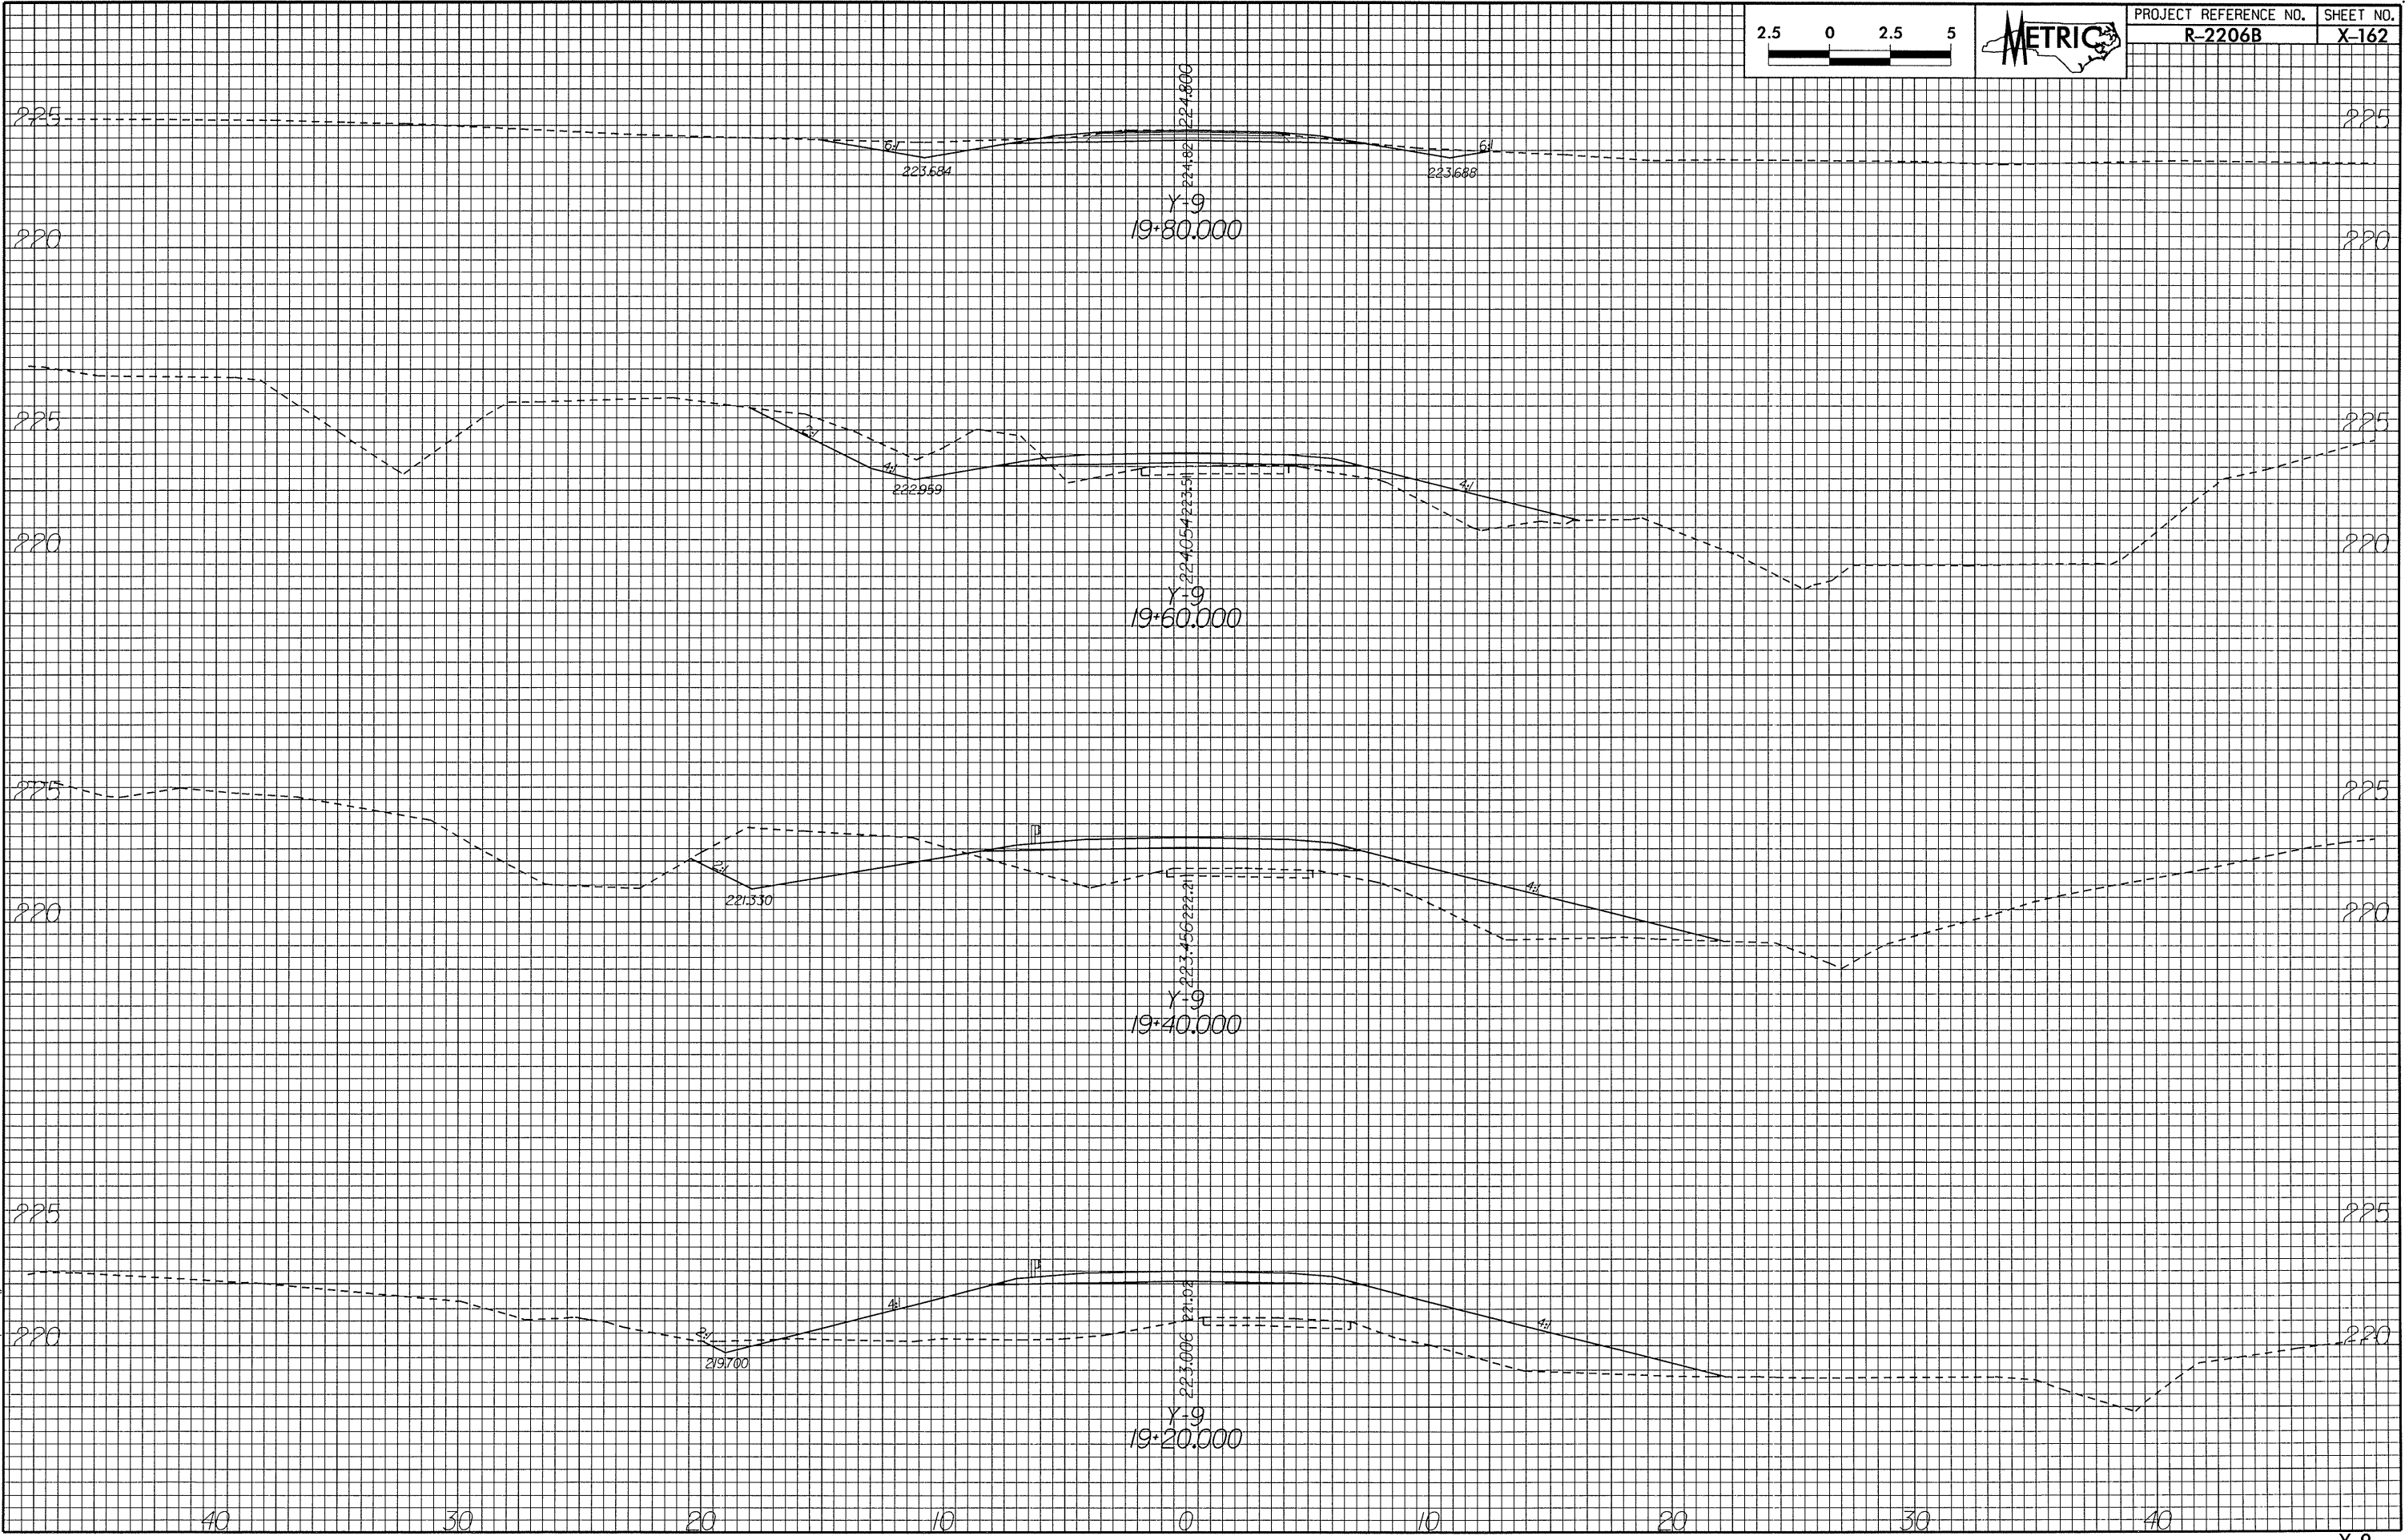

DATE: 02 AUG 2001
TIME: 07:25:27
FILE: 2206B\VP4.sht