


PROJECT REFERENCE NO. SHEET NO.
R-2206B X-85

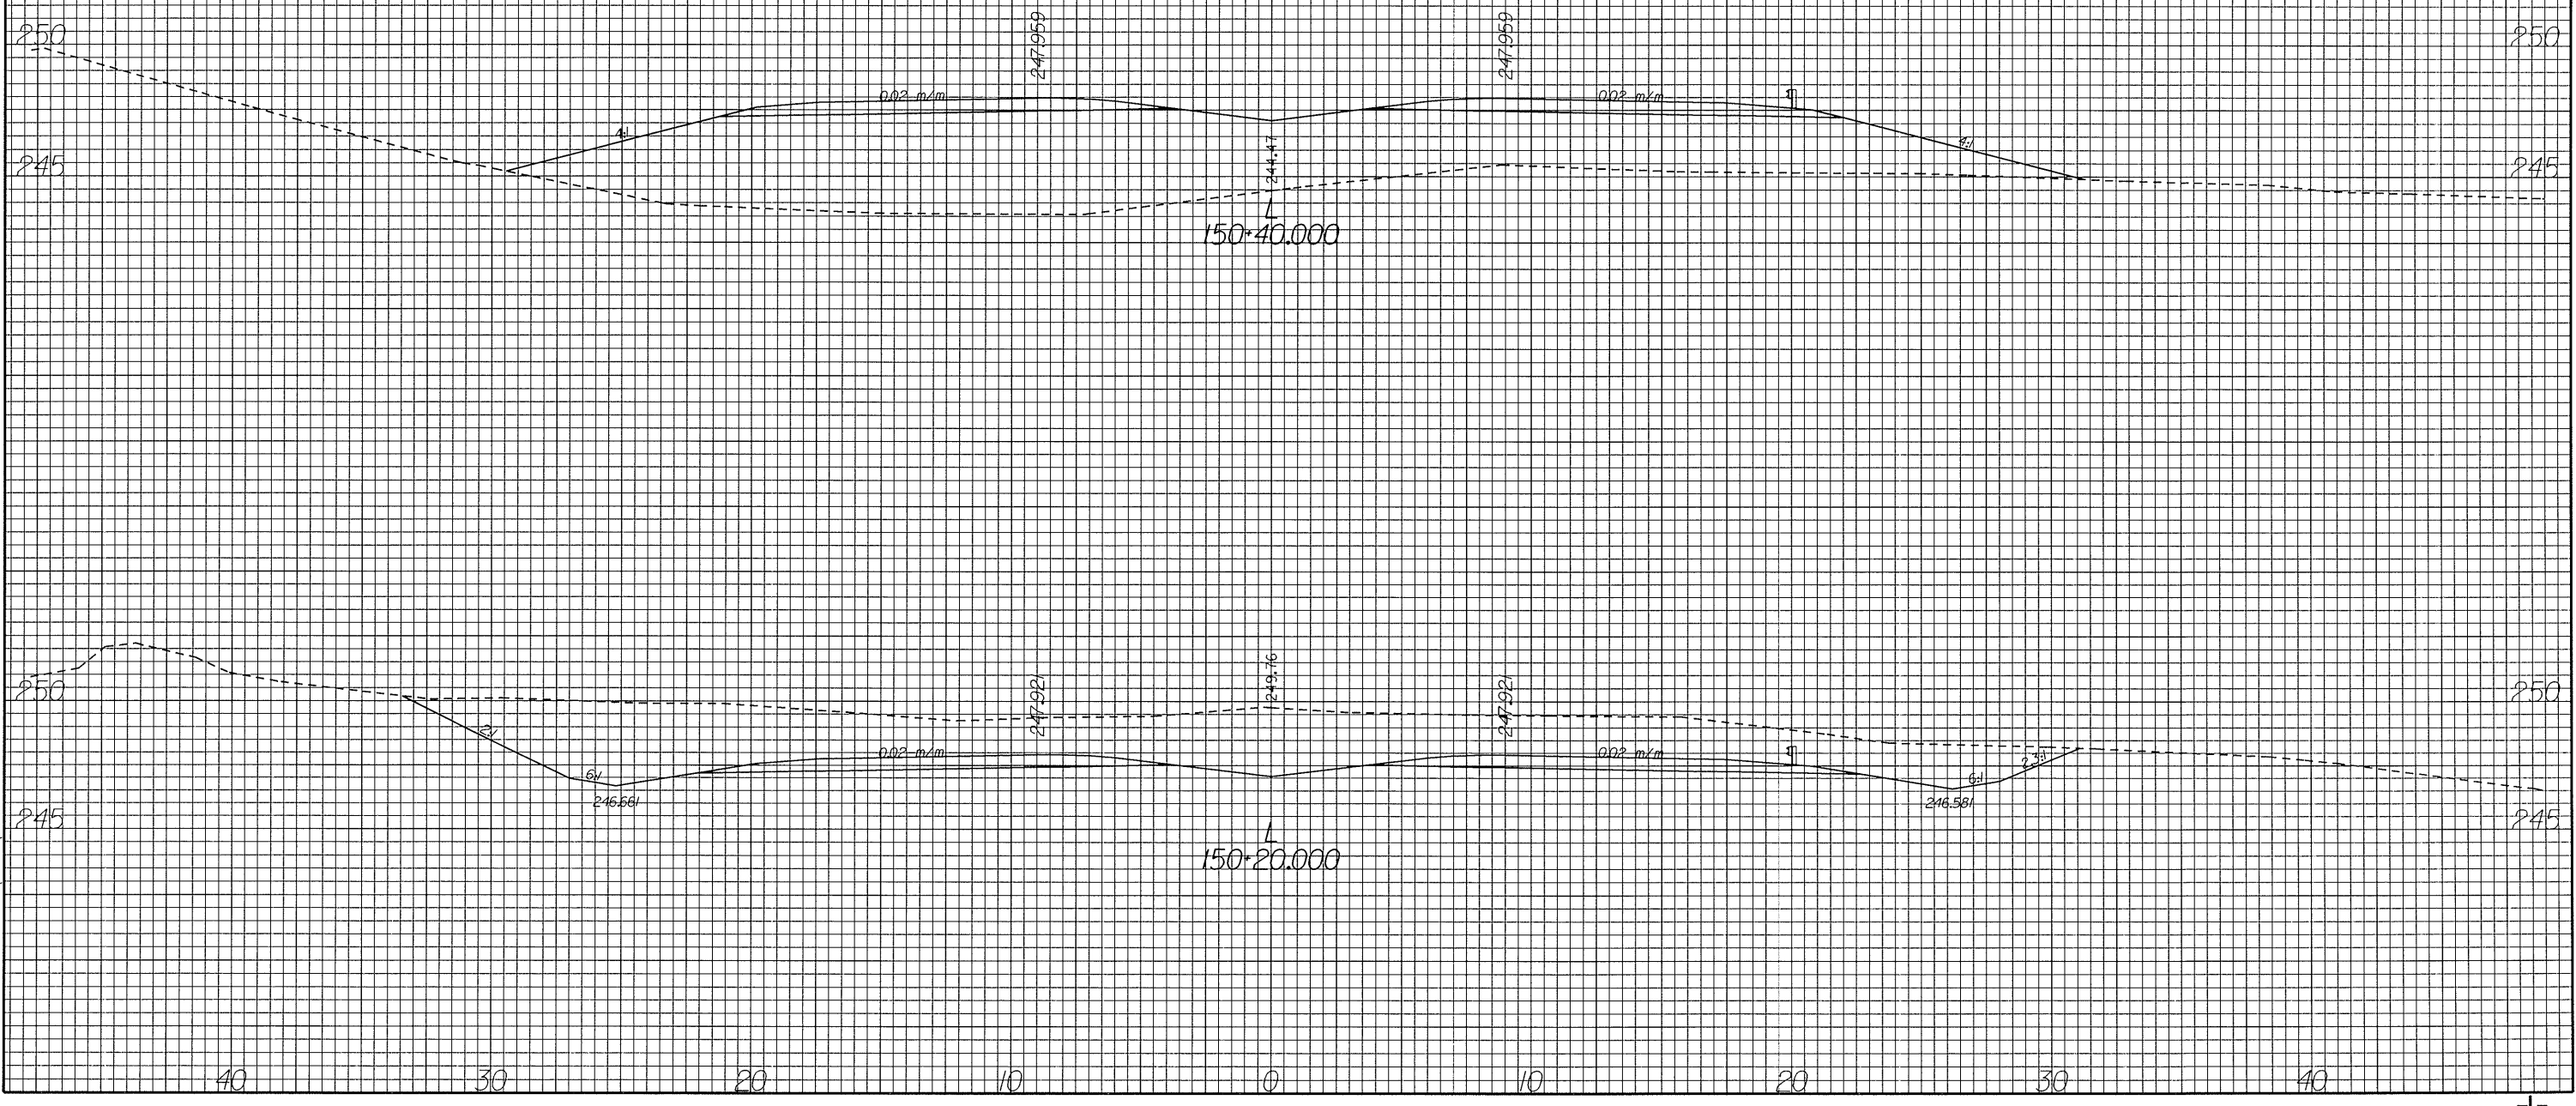

DATE: 07 AUG 2001
TIME: 07:23:55
FILE: R-2206B.bxd.rvt