


PROJECT REFERENCE NO. R-2206B SHEET NO. X-76

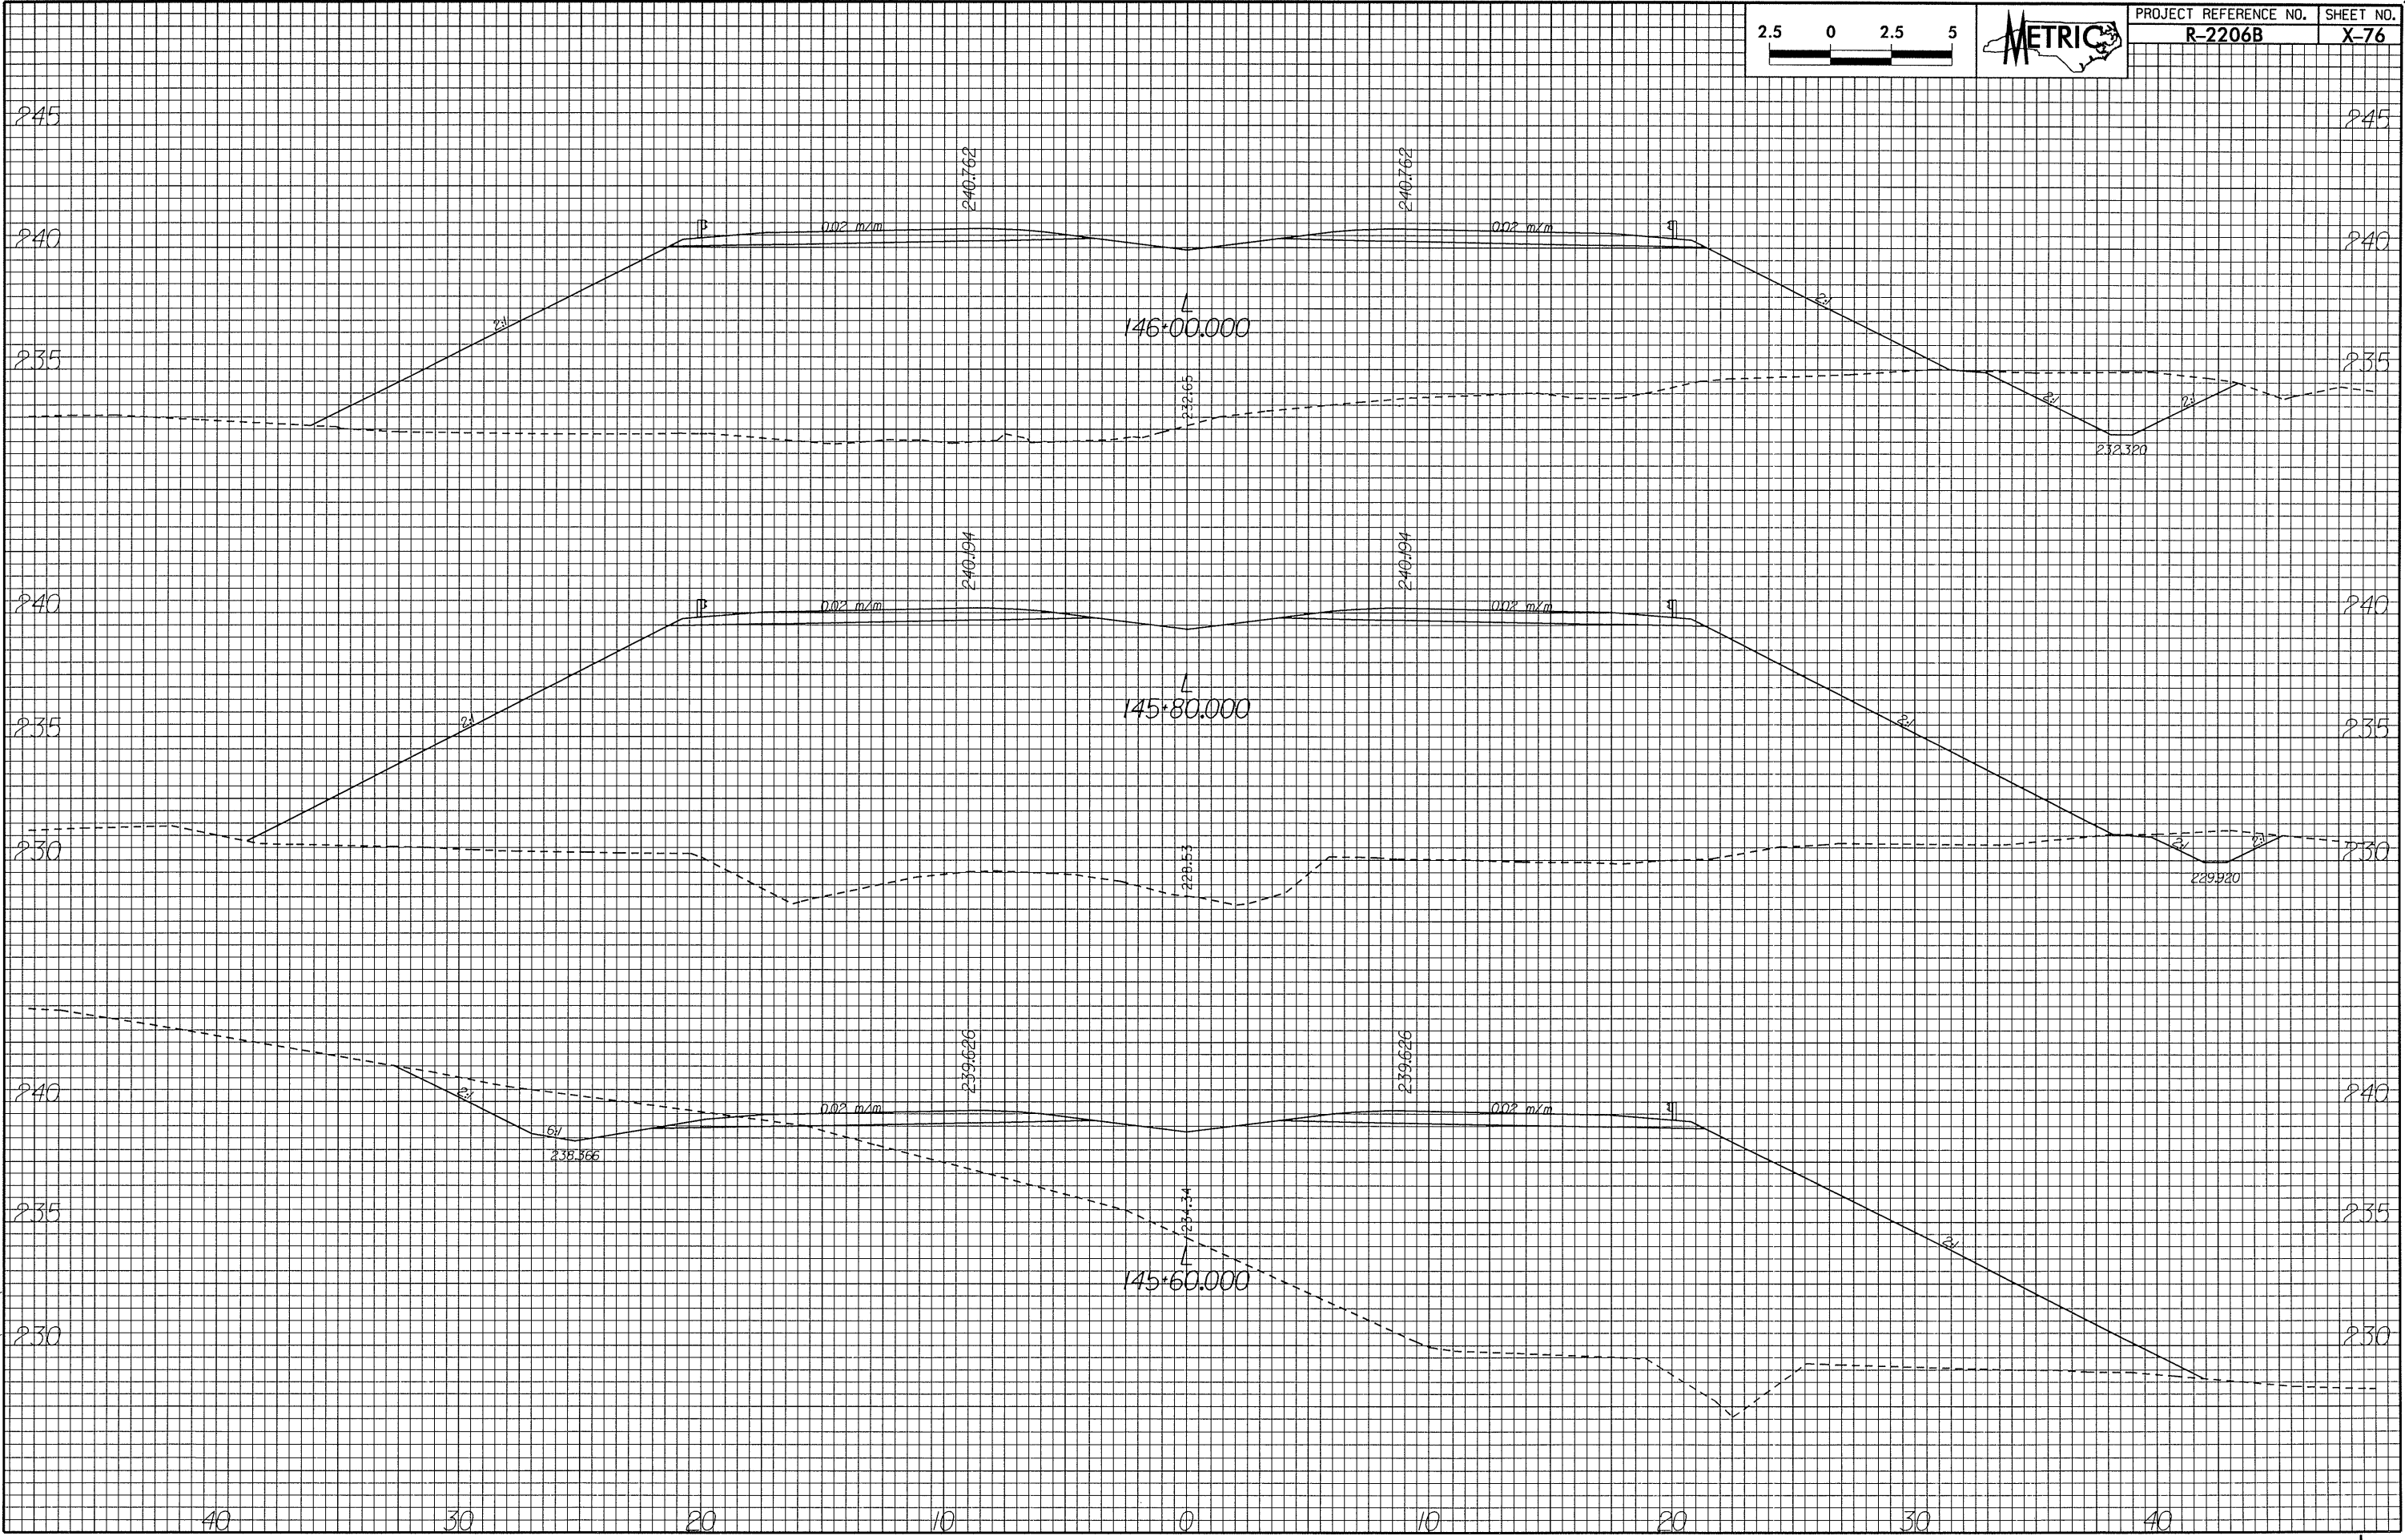

DATE: 02 AUG 2001
TIME: 07:23:41
FILE: 2206b.bsd.plt