


PROJECT REFERENCE NO.	SHEET NO.
R-2206B	X-43

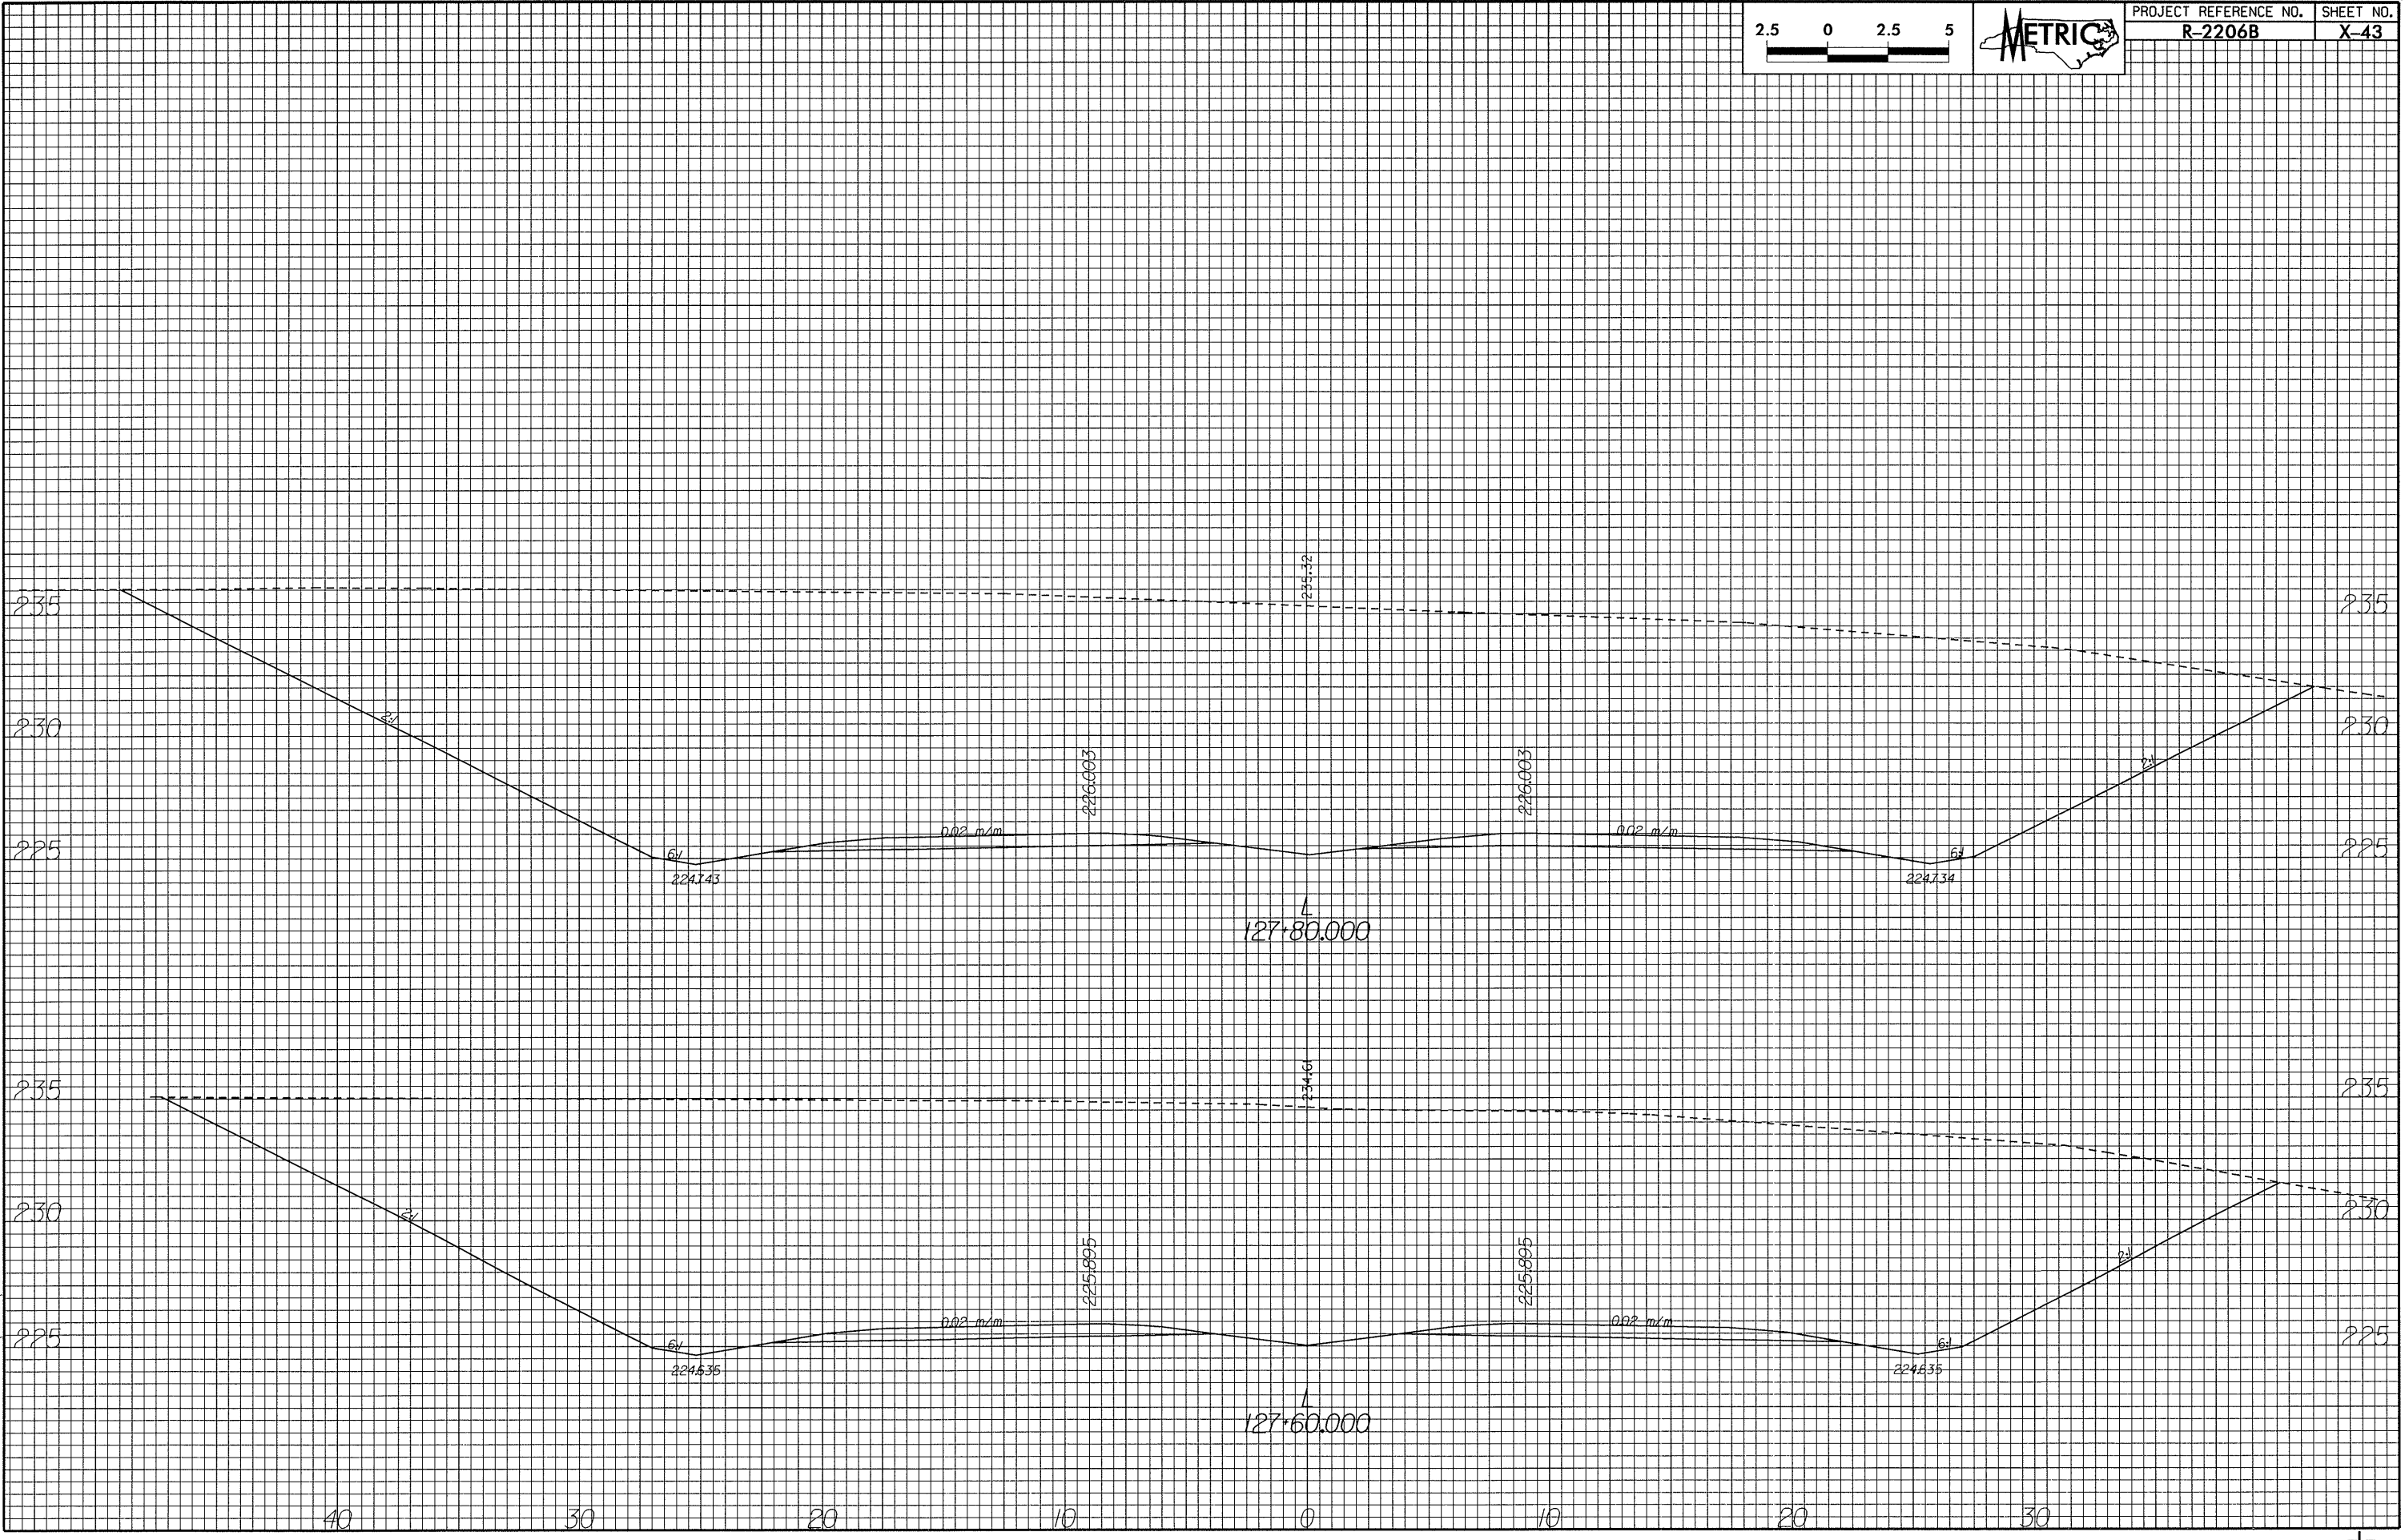

DATE: 02 AUG 2001
 TIME: 07:22:33
 P:\V-2206B\1a2.dnt