



**STATE OF NORTH CAROLINA
DEPARTMENT OF TRANSPORTATION**

**SIGNING PLANS
NASH COUNTY**

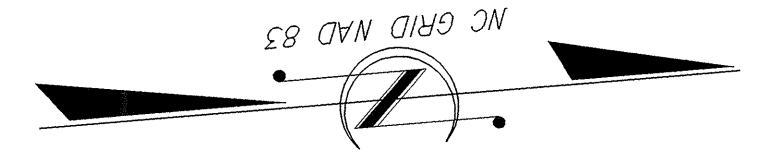

**LOCATION: BRIDGE #73 OVER STONEY CREEK ON SR 1603
(N. OLD CARRIAGE RD.) NEAR ROCKY MOUNT**

T.I.P. PROJECT: B-3879

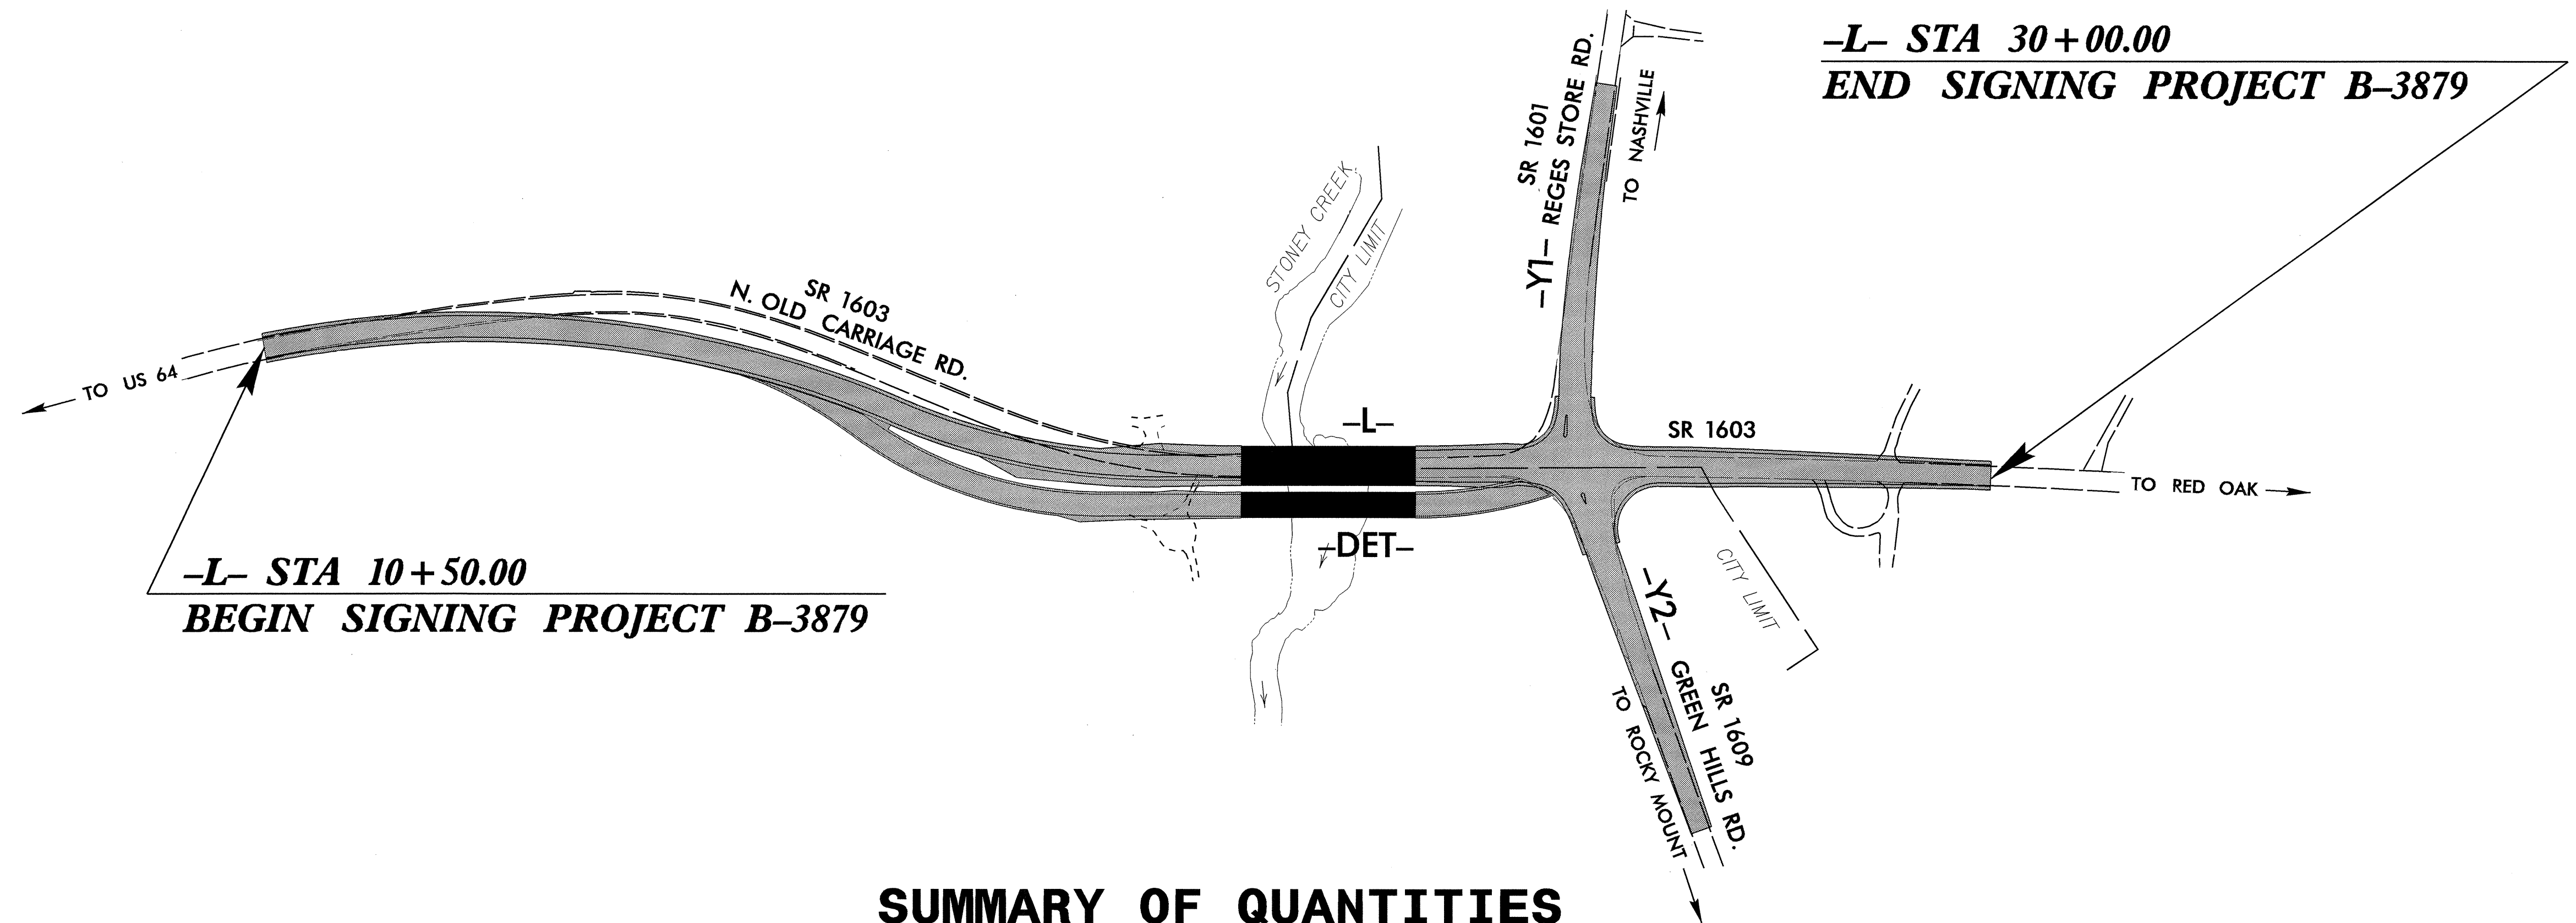

SUMMARY OF QUANTITIES

ITEM NO.		ITEM DESCRIPTION	QUANTITY	UNIT
DESC. NO.	SECT. NO.			
4025000000	901	CONTRACTOR FURNISHED, TYPE E SIGN	19	S.F.
4072000000	903	SUPPORTS, 3-LB STEEL U-CHANNEL	165	L.F.
4102000000	904	SIGN ERECTION, TYPE E	3	EA.
4155000000	907	DISPOSAL OF SIGN SYSTEM, U-CHANNEL	17	EA.
4192000000	907	DISPOSAL OF SUPPORT, U-CHANNEL	5	EA.
4129000000	906	RELOCATE SIGN, TYPE D	3	EA.
4129000000	906	RELOCATE SIGN, TYPE E	2	EA.

INDEX

SHEET NO.	DESCRIPTION
1	TITLE SHEET
2&3	EXISTING SIGNING
4&5	PROPOSED SIGNING

PLAN PREPARED BY: N.C.D.O.T. SIGNING SECTION

RON KING, P.E. SIGNING ENGINEER

A. I. ALQUDWAH, P.E. SIGNING PROJECT ENGINEER

D. M. EATON SIGNING PROJECT DESIGN ENGINEER

D. IVES SIGNING DESIGNER



ROADWAY STANDARD DRAWINGS
APPLICABLE TO THESE SIGNING PLANS

904.10
904.50