


**FOUNDATION LAYOUT**

DIMENSIONS LOCATING PILES ARE TO THE C AND TOP OF PILE.  
 BRACE PILES AT END BENTS ARE BATTERED 3:12.  
 BRACE PILES AT BENTS ARE BATTERED 1 1/2:12.

PROJECT NO. B-3879  
NASH COUNTY  
 STATION: 22+61.00-L-

SHEET 2 OF 3

STATE OF NORTH CAROLINA  
 DEPARTMENT OF TRANSPORTATION  
 RALEIGH  
 GENERAL DRAWING  
 FOR BRIDGE OVER  
 STONEY CREEK ON SR  
 1603 BETWEEN US 64  
 AND SR 1609

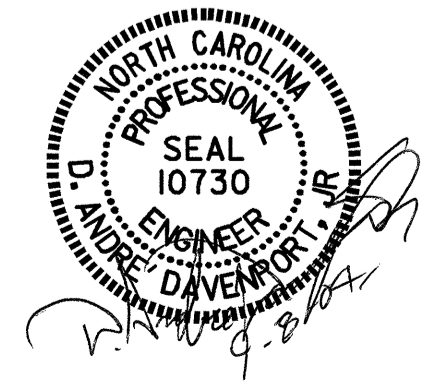

DRAWN BY : D. A. DAVENPORT DATE : 5/04  
 CHECKED BY : H.T. BARBOUR DATE : 5/31/04

REVISIONS						SHEET NO.
NO.	BY:	DATE:	NO.	BY:	DATE:	S-2
1			3			TOTAL SHEETS
2			4			26