


5/28/99

PROJECT REFERENCE NO. B-3879	SHEET NO. 9
ROADWAY DESIGN ENGINEER	HYDRAULICS ENGINEER

SR 1601



SR 1609

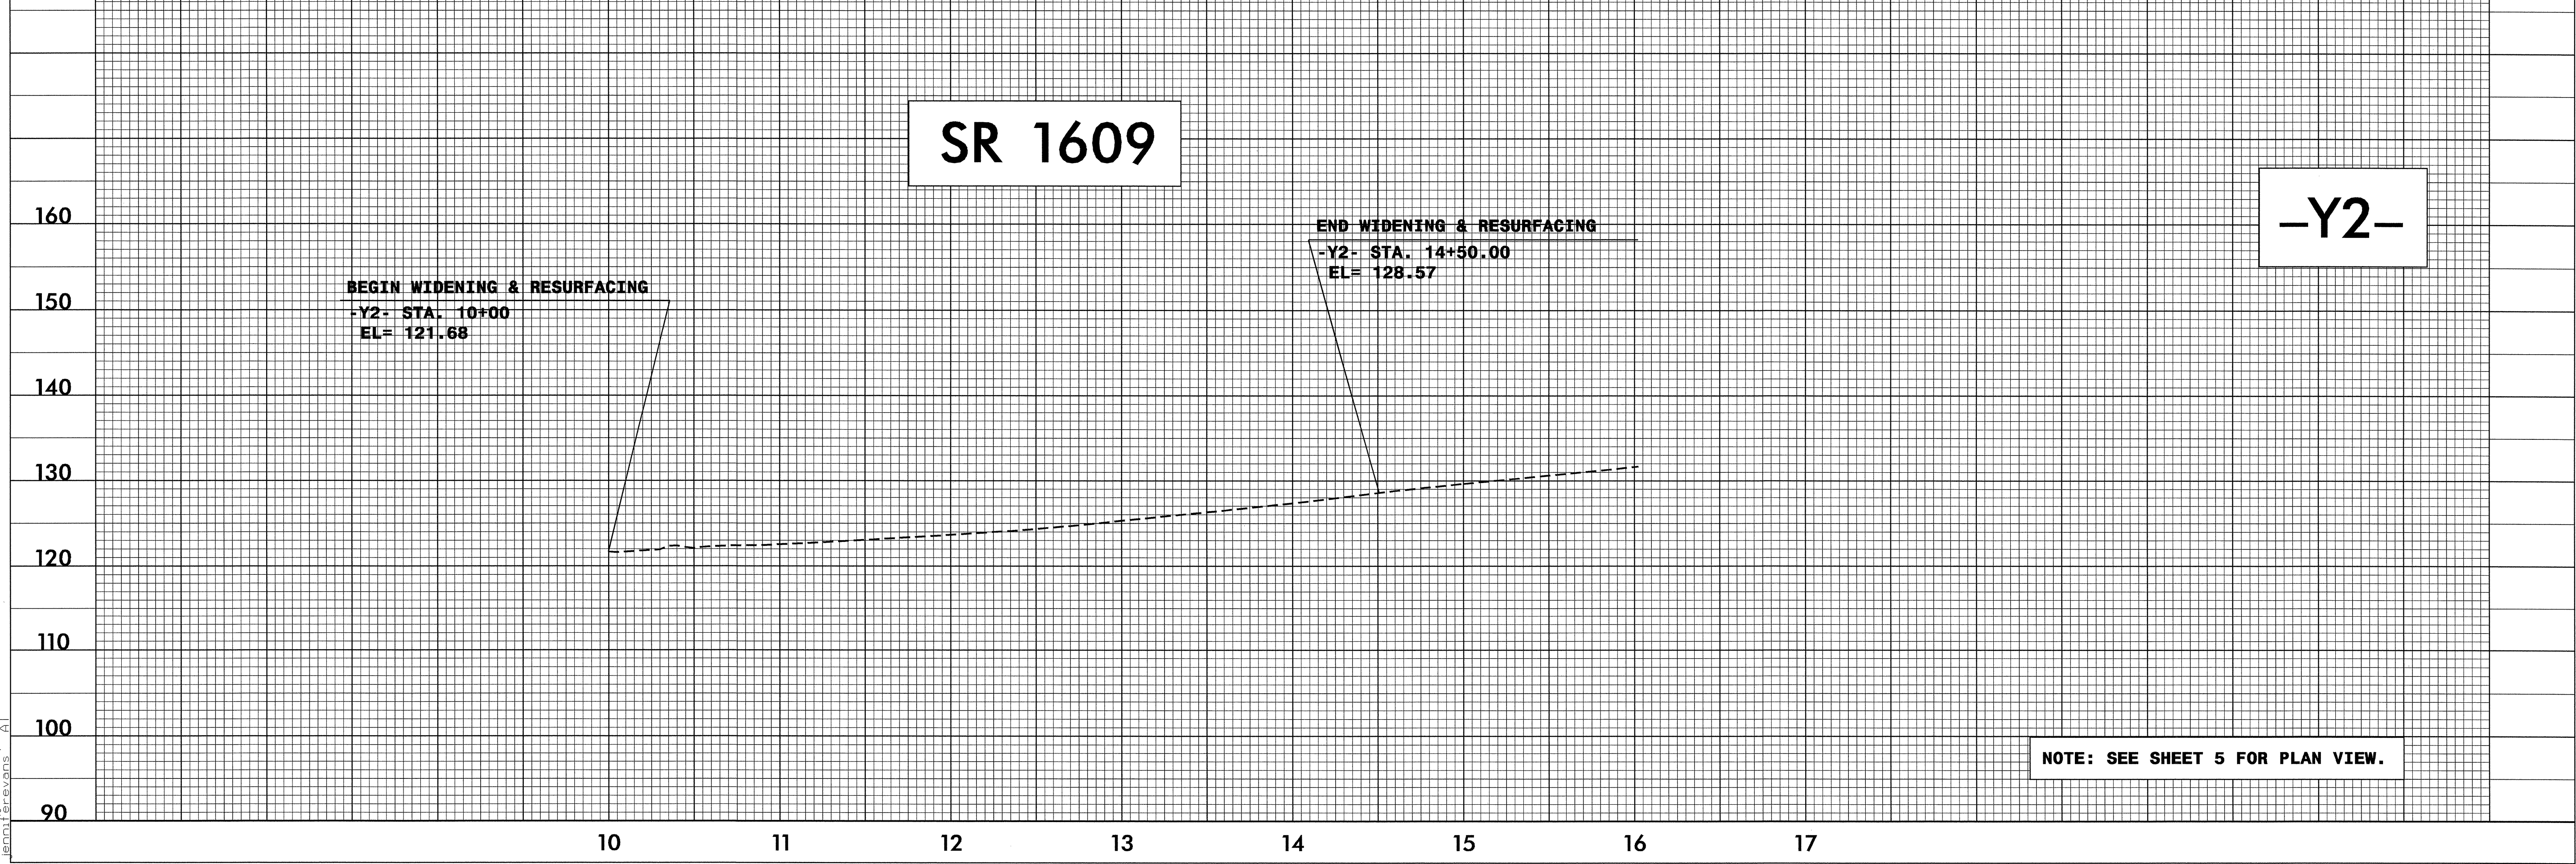

16-JUN-2004 14:27
R:\Proj\B3879\pfl-9
jenniferevans - AT