


TYPICAL SECTION NO. 2

* WIDEN 3' AT GUARDRAIL LOCATIONS

PAVEMENT SCHEDULE	
C1	2½" TYPE S9.5B
D1	2½" TYPE I19.0B
E1	3" TYPE B25.0B
J2	VAR DEPTH ABC
T	EARTH MATERIAL
U	EXISTING PAVEMENT

USE TYPICAL SECTION NO. 2 AS FOLLOWS:

- L- STA. 13+50.00 TO STA. 21+63.67 (BEGIN BRIDGE)
- USE INSET A1 FROM -L- STA. 18+58.24 RT. TO STA. 21+35.35 RT. (MIRROR)
- USE INSET A1 FROM -L- STA. 20+02.35 LT. TO STA. 21+35.45 LT.
- L- STA. 23+58.33 (END BRIDGE) TO STA. 24+00.00

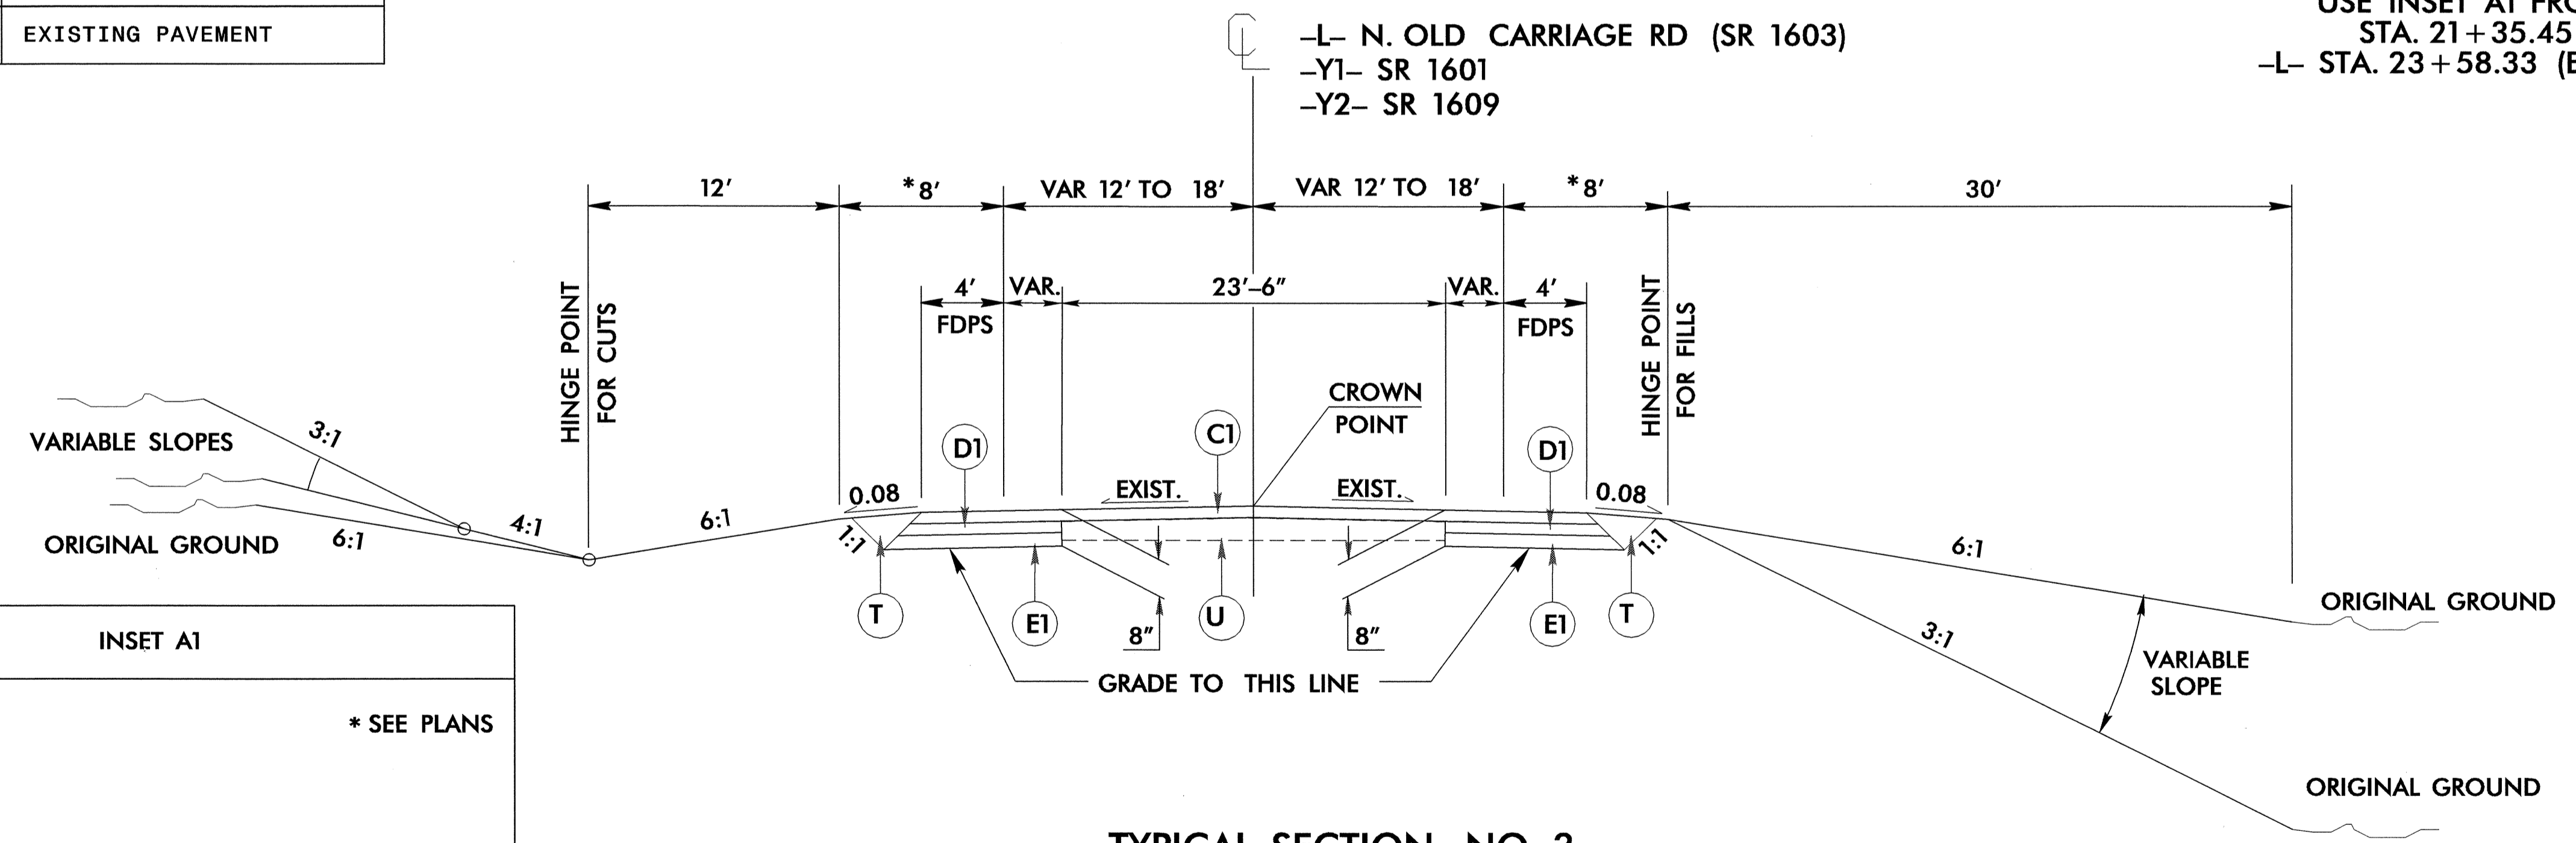


TYPICAL SECTION NO. 3

* WIDEN 3' AT GUARDRAIL LOCATIONS

USE TYPICAL SECTION NO. 3 AS FOLLOWS:

- L- STA. 24+50.00 TO STA. 30+00.00
- Y1- STA. 11+86.61 TO STA. 15+96.38
- Y2- STA. 10+19.13 TO STA. 14+30.04

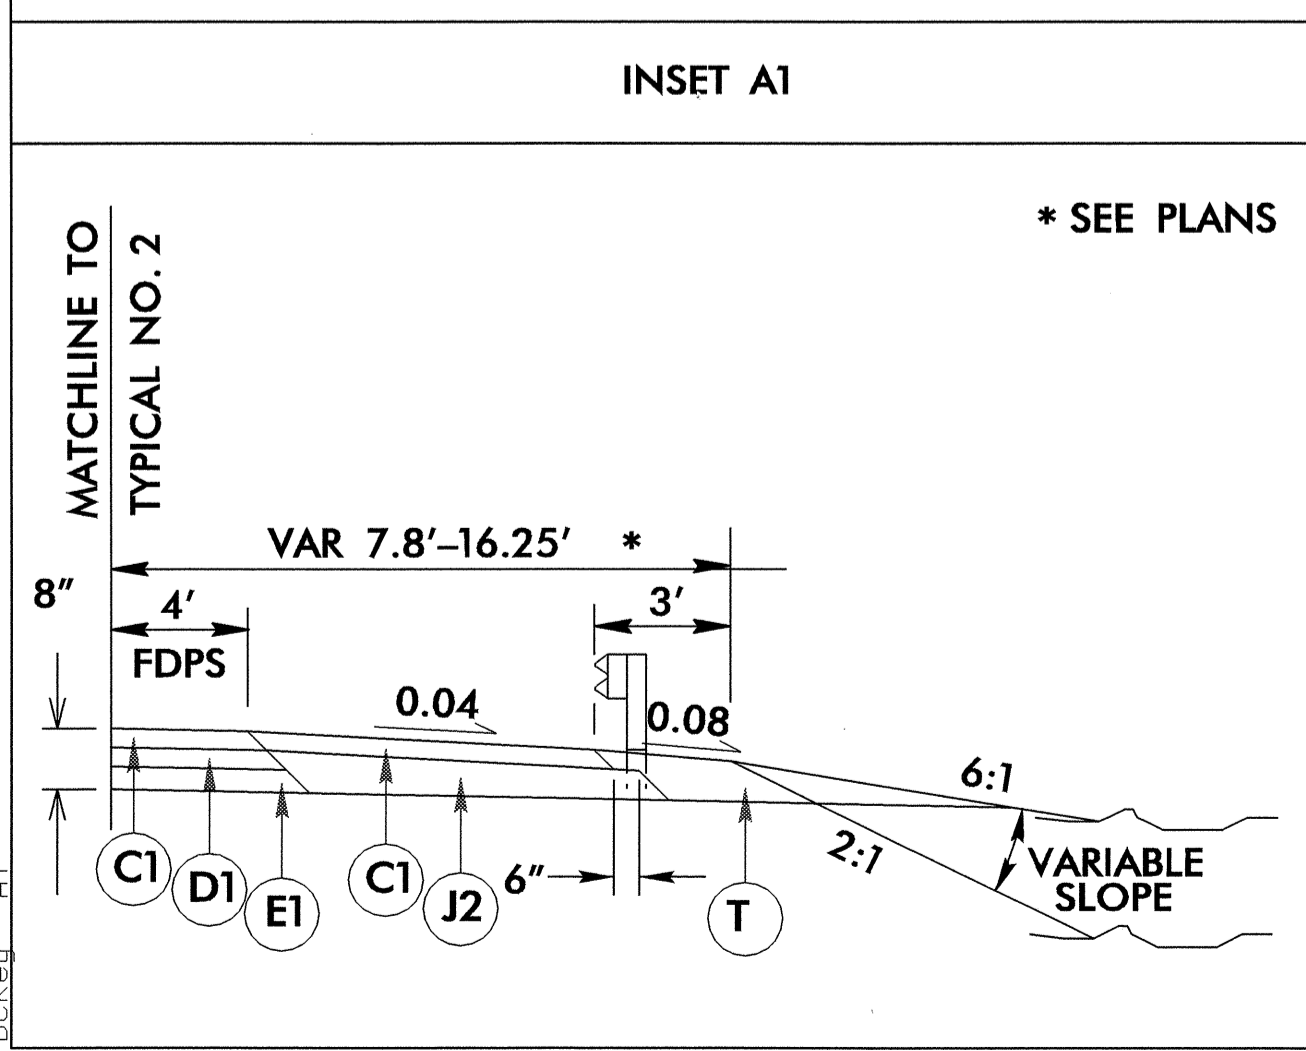

* SEE PLANS

6/22/99
23-JUL-2004 15:26
BCKKey rd-09oce34