


8/23/99

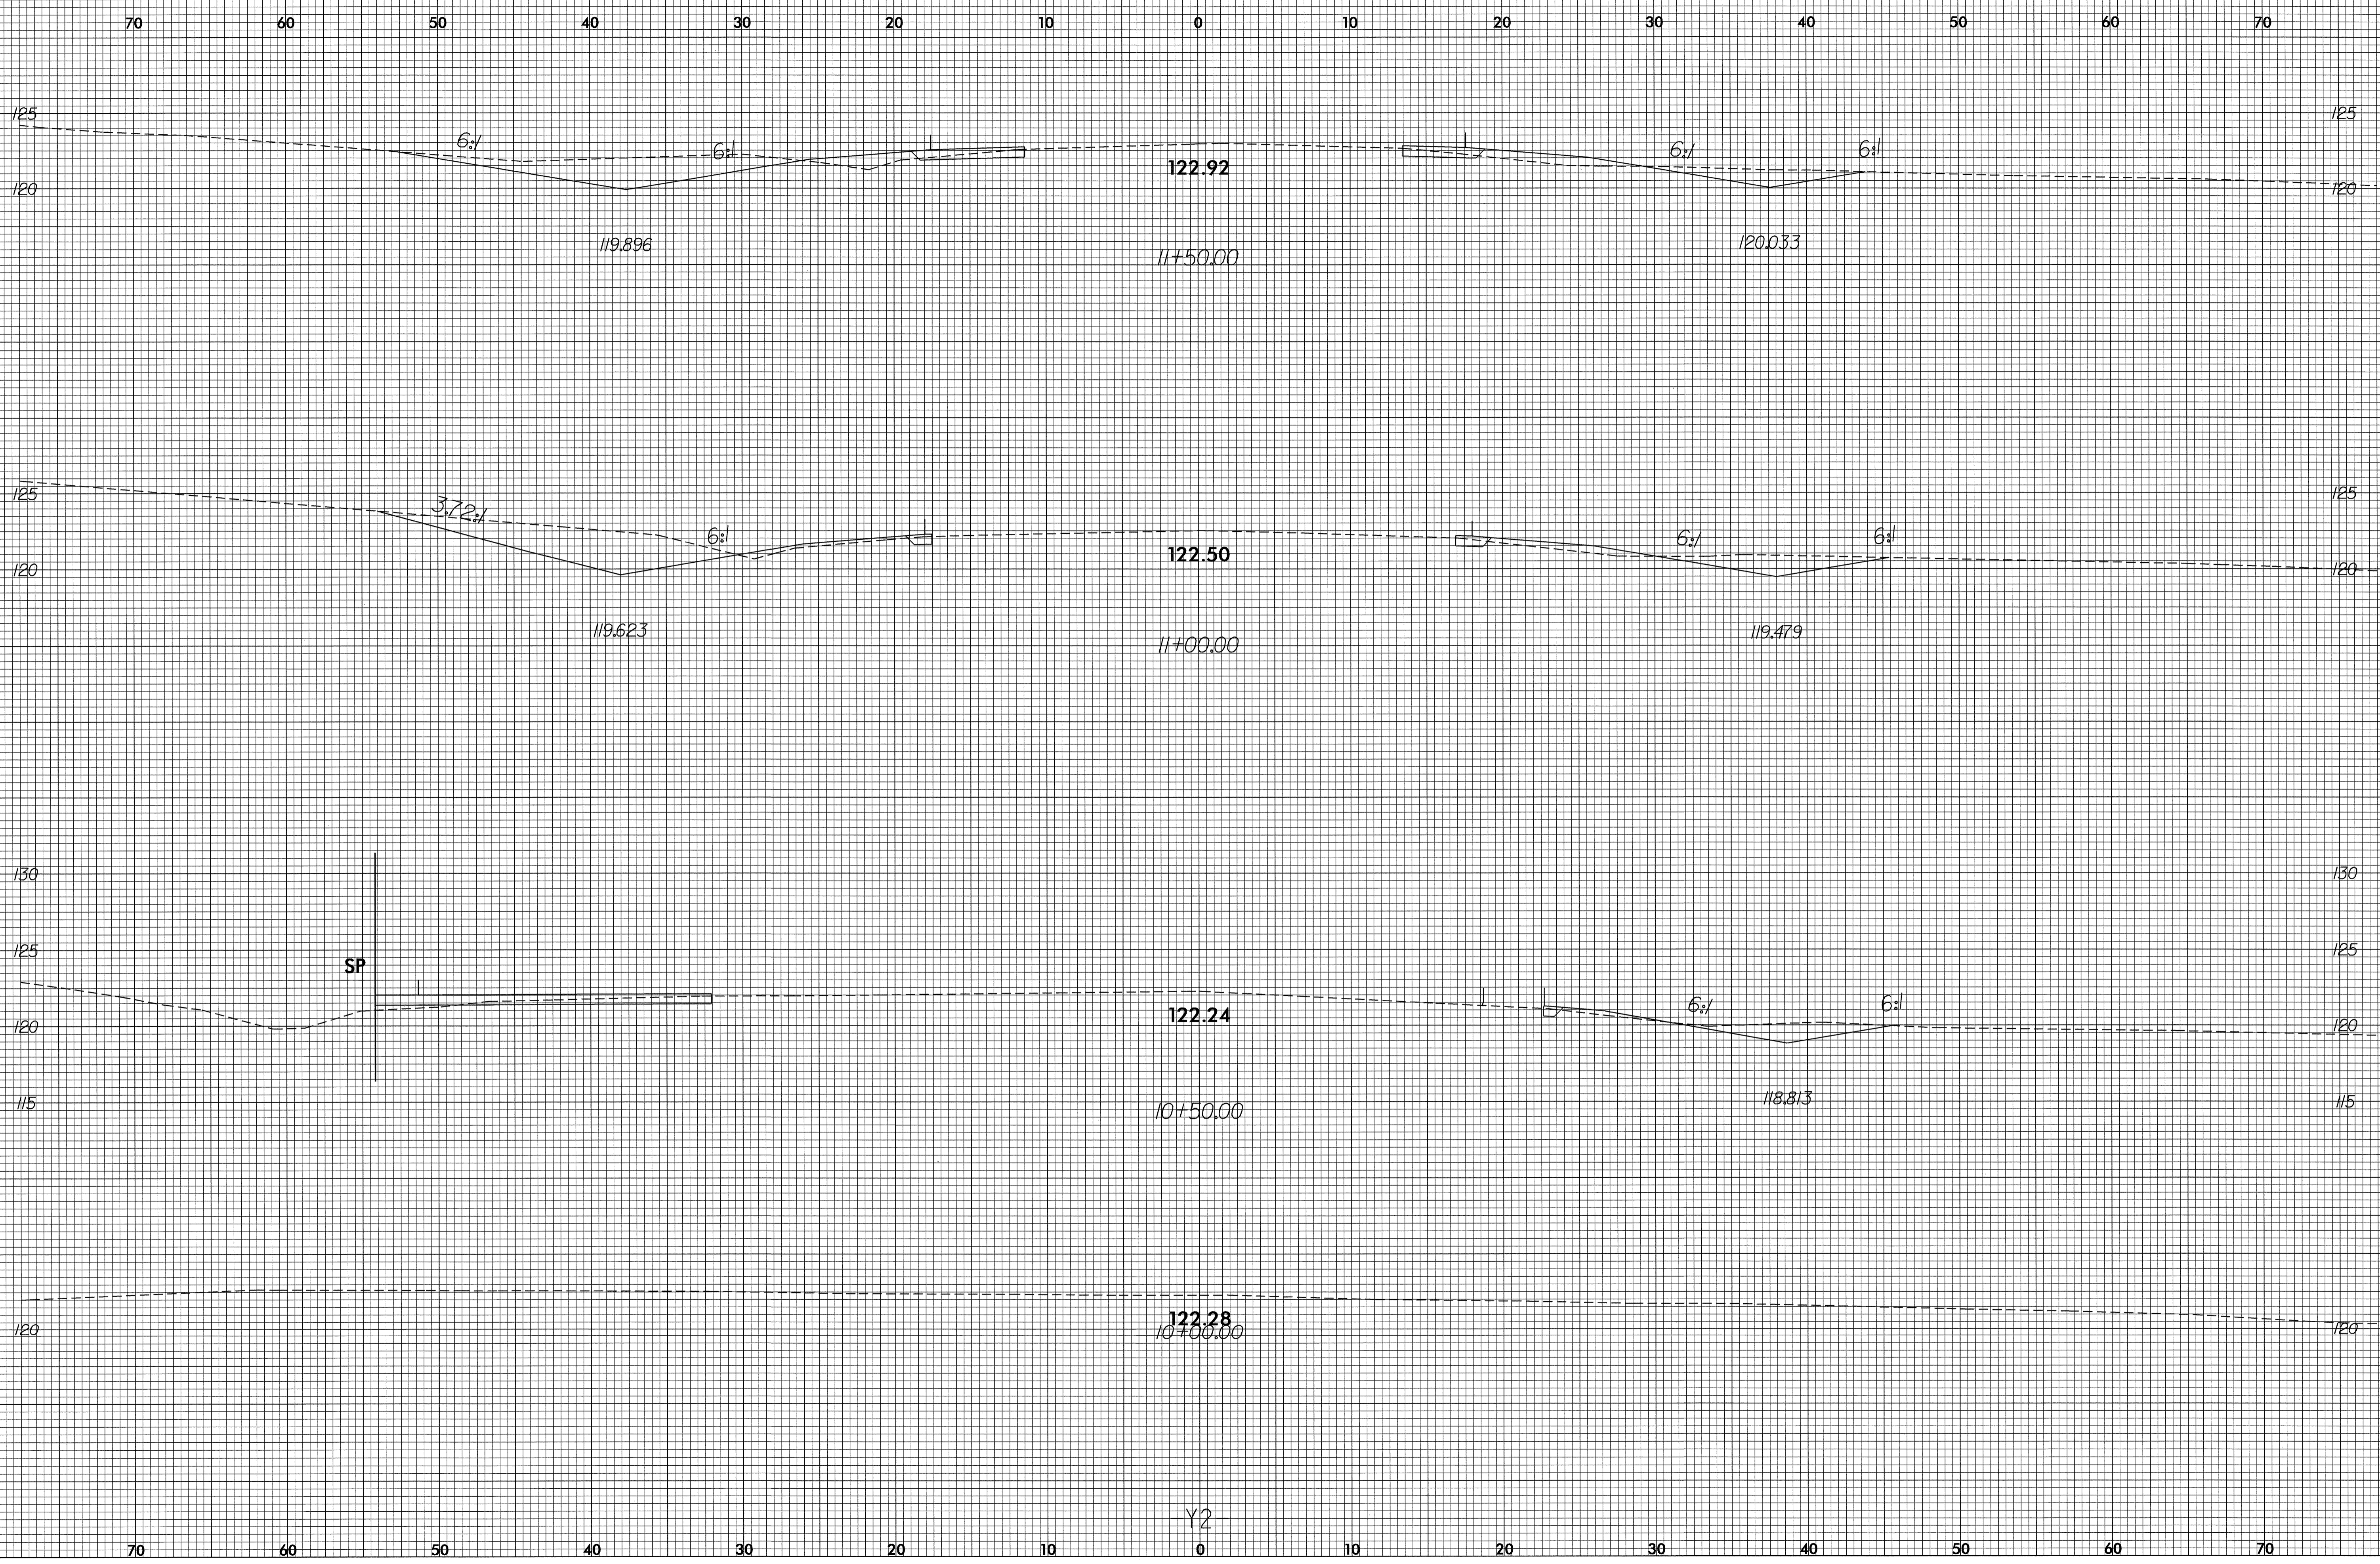

15-JUN-2004 14:21
R:\YSC\Projects\B3879_Y2\pl.dgn
jenniferevans

Y2