


8/23/99

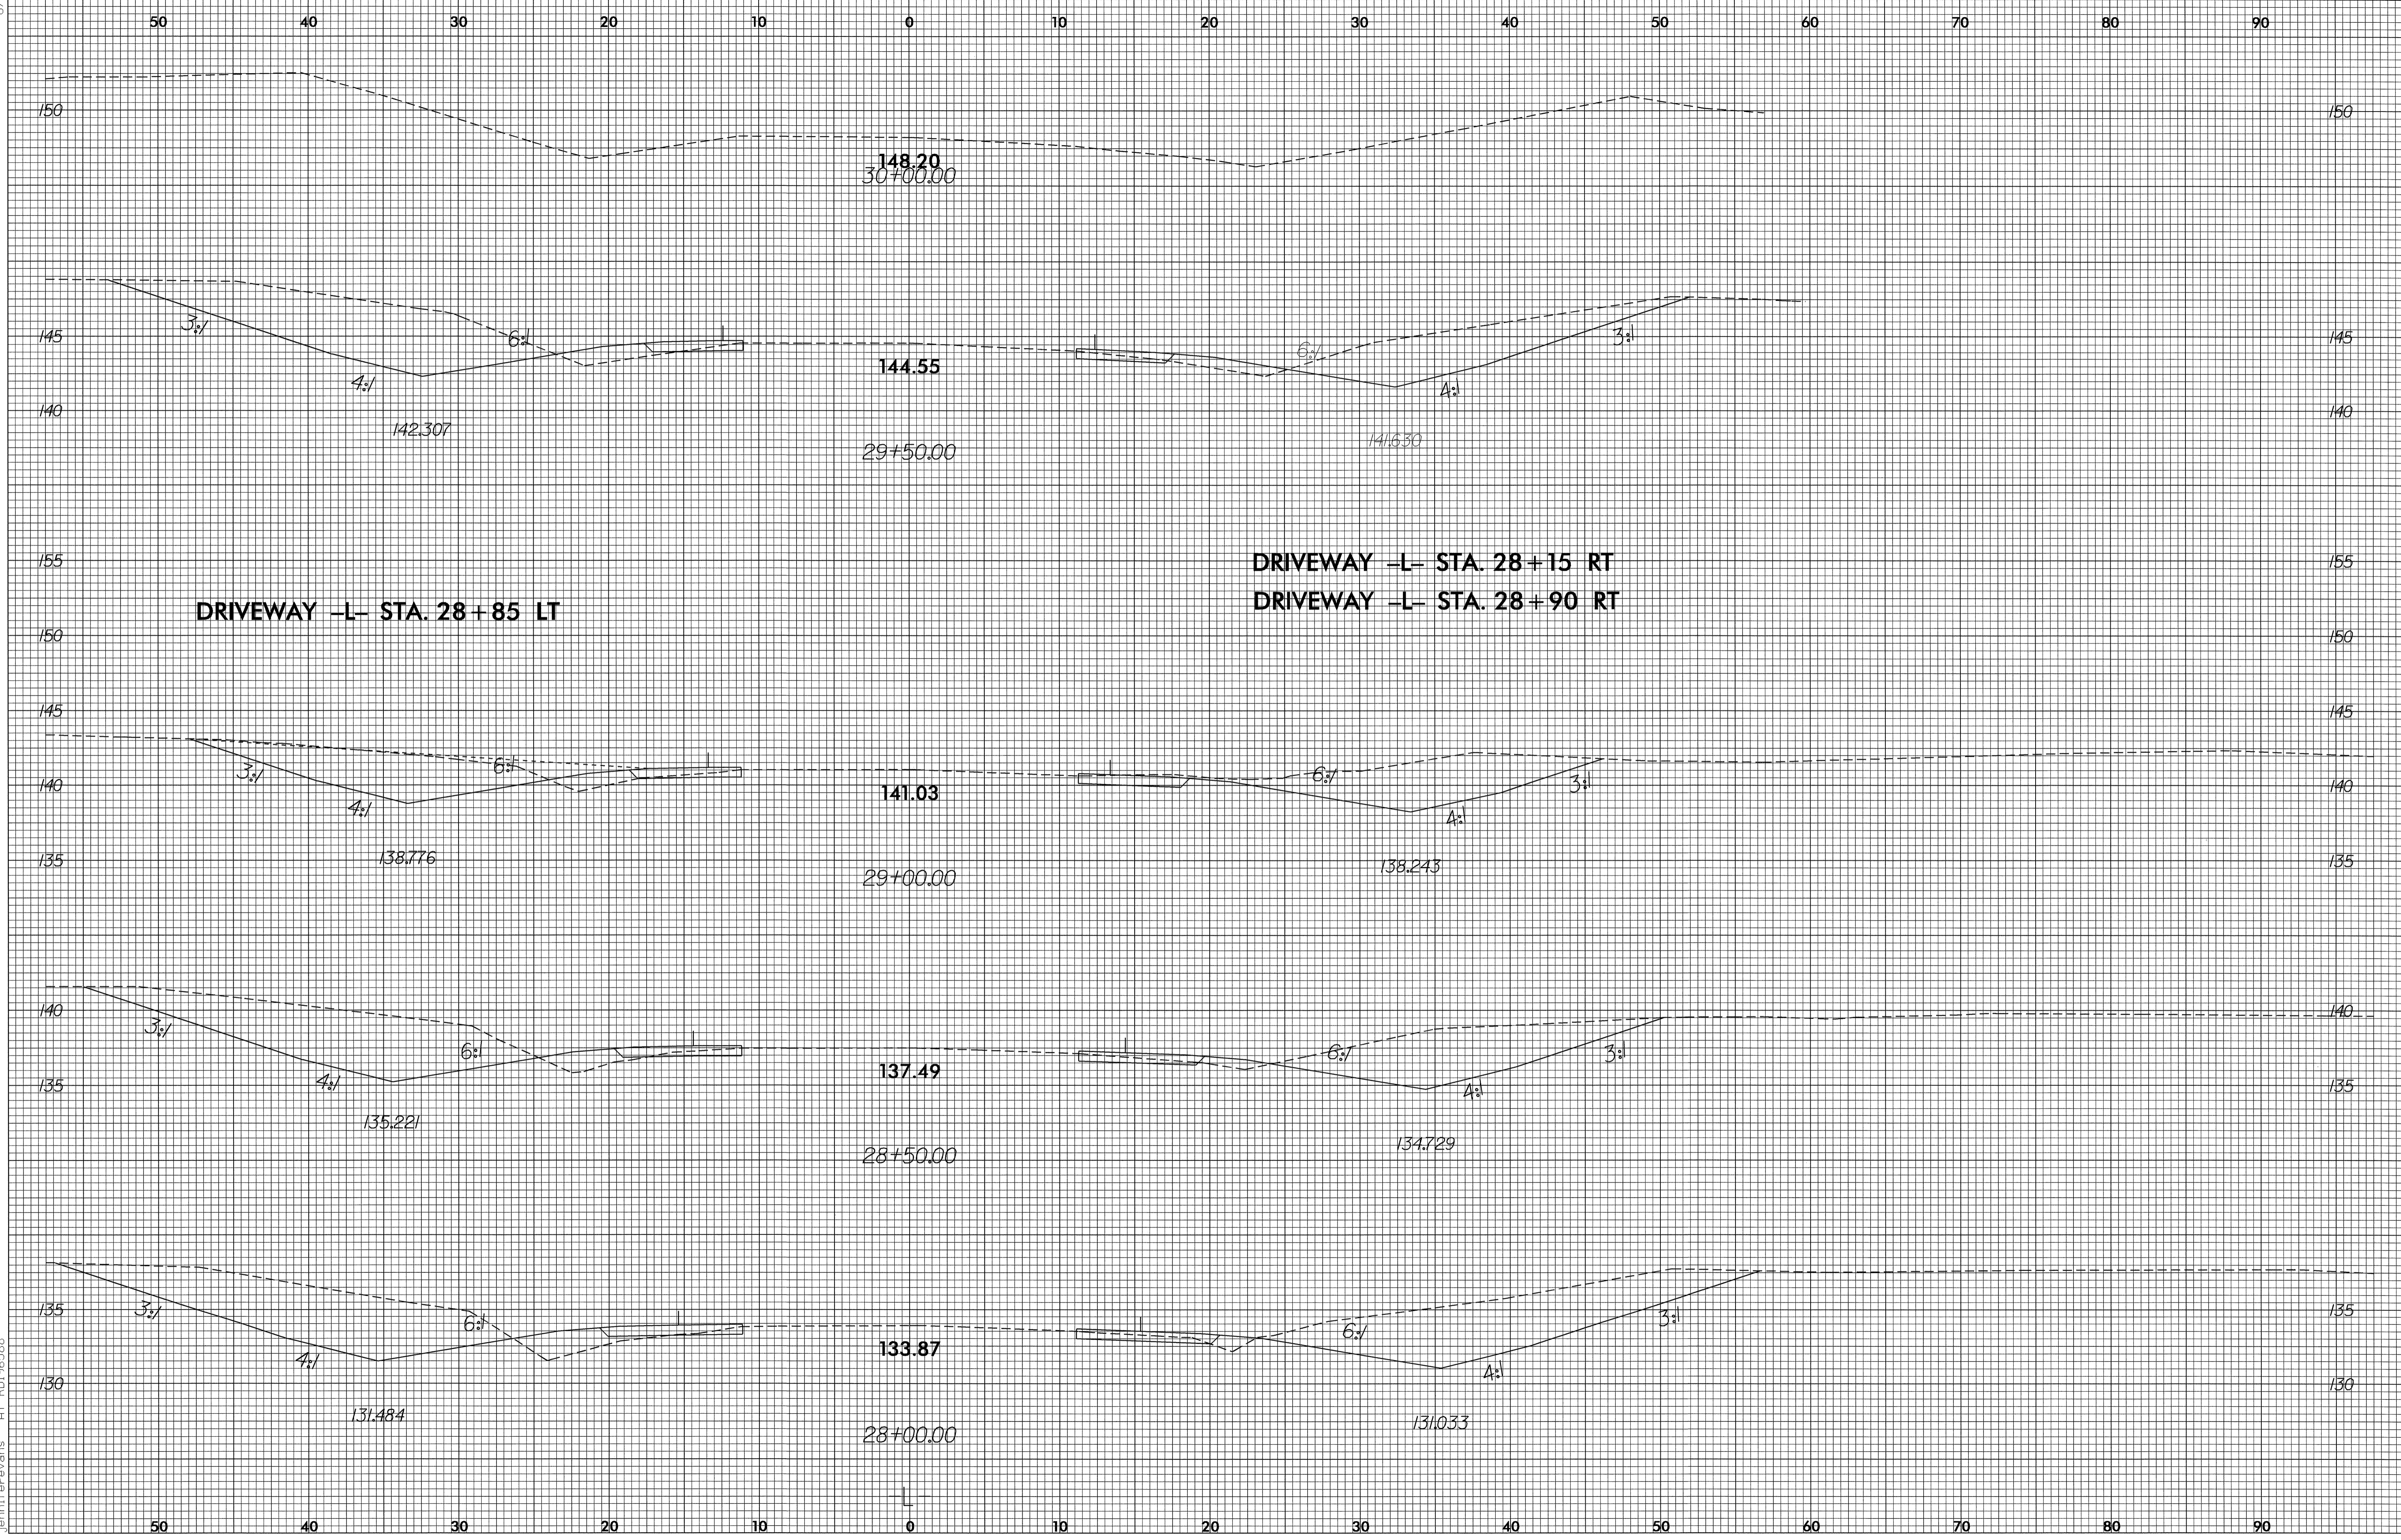

DRIVEWAY -L- STA. 28+85 LT

DRIVEWAY -L- STA. 28+15 RT
DRIVEWAY -L- STA. 28+90 RT

16-JUN-2004 14:21
R:\VSC\Projects\B3879\1b\p1.dgn
jenniferevans A10196588