



8/23/99

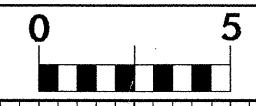

PROJ. REFERENCE NO.
B3879

SHEET NO.
X-9

40 30 20 10 0 10 20 30 40 50 60 70 80 90 100

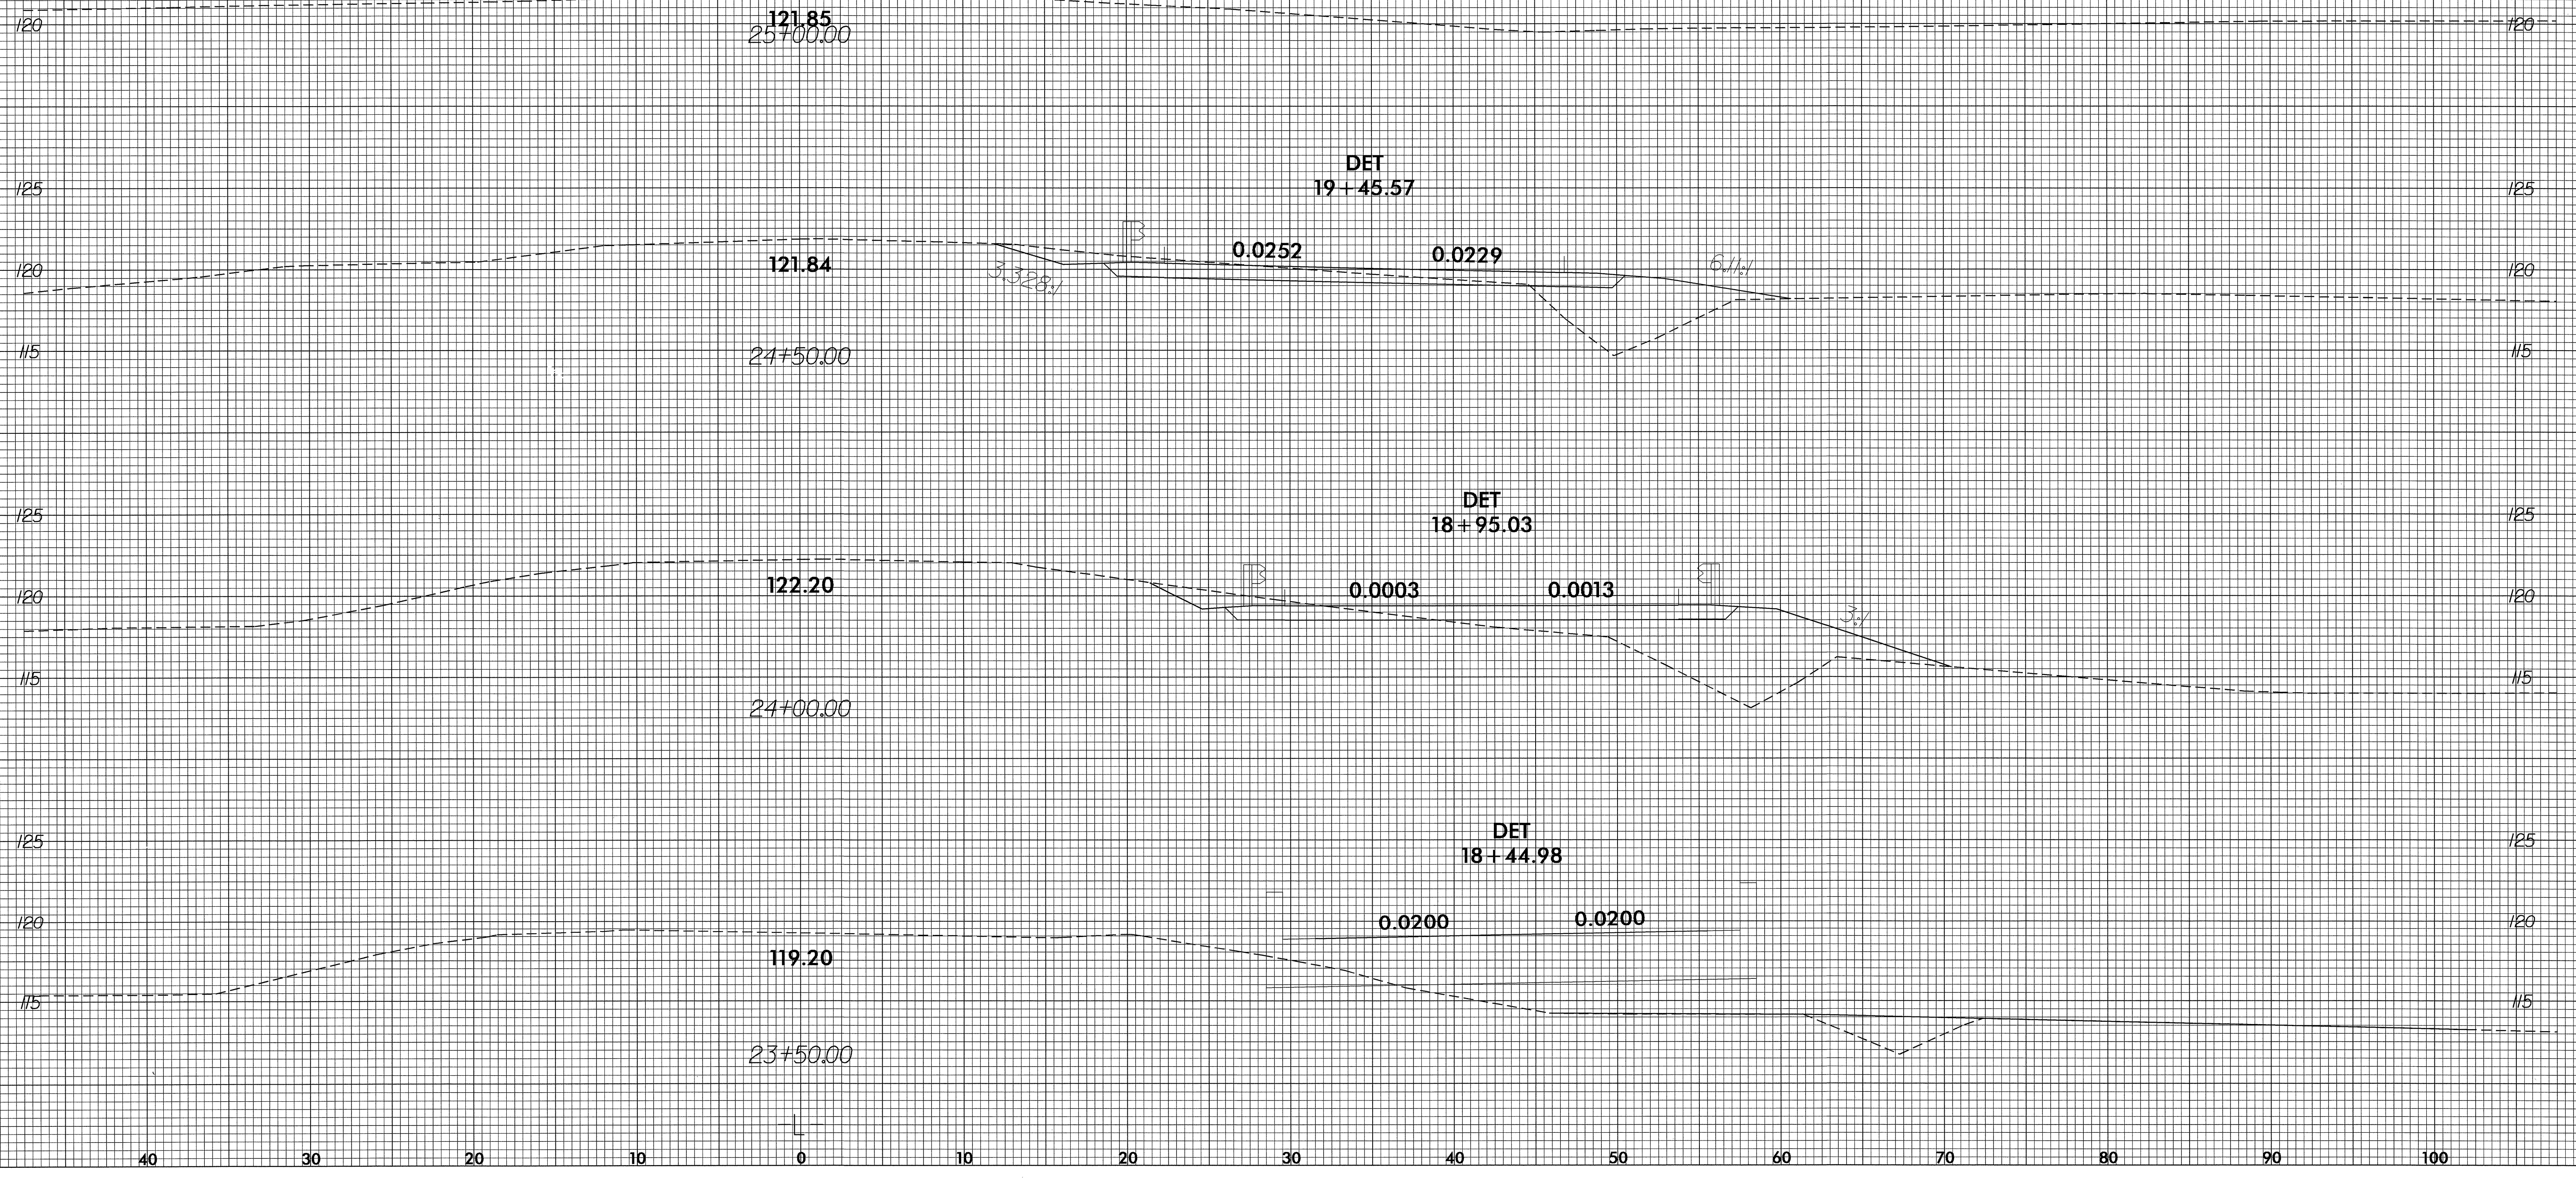

26-JUL-2004 06:54
BCKey rd-09oce34
RD214492