


8/23/99

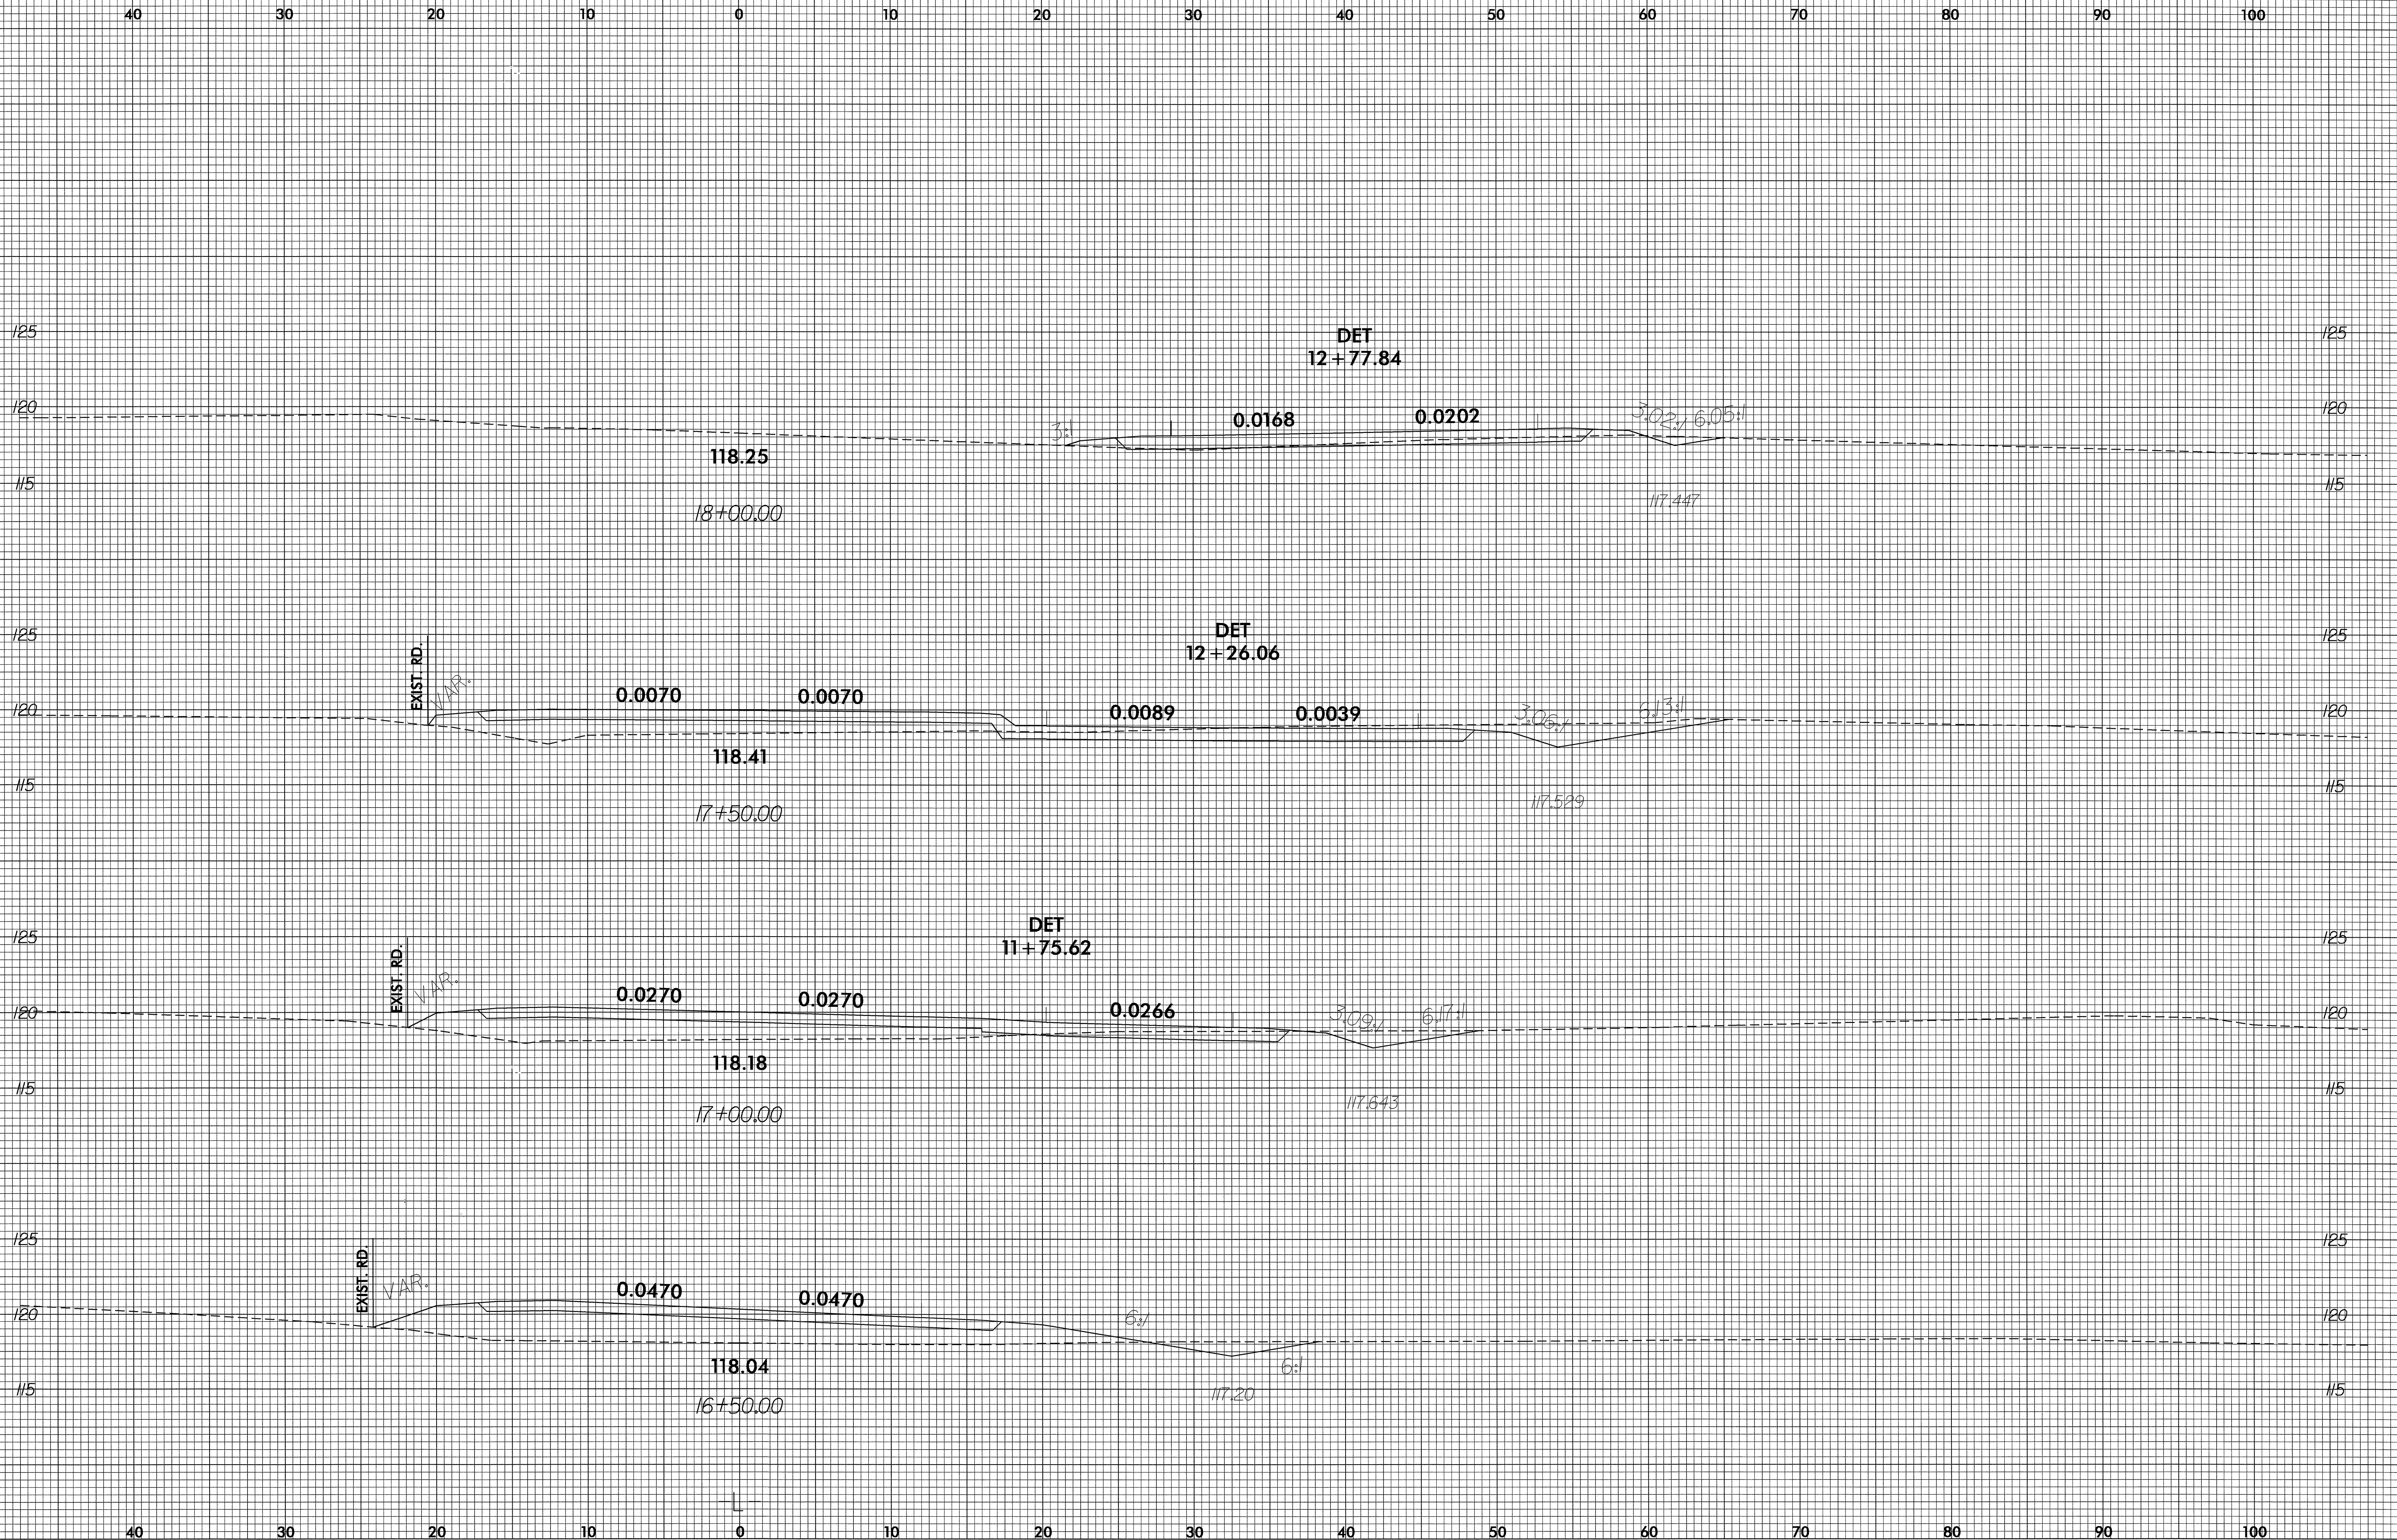

23-JUL-2004 14:02
 R:\XSC\Projects\BCK\RD214492\DET.XPL.DGN
 BCKey