

STATE	PROJECT NO.	SHEET NO.	TOTAL SHEETS
N.C.	7CR.10681.3, ETC.	17	20

7CR.10681.3
7CR.20171.3
7CR.20681.3
7CR.30880.3
7CR.30681.3

STATE OF
NORTH CAROLINA
DEPT. OF TRANSPORTATION
DIVISION OF HIGHWAYS
RALEIGH, N.C.



ENGLISH DETAIL DRAWING FOR
**RETROFITTING DETECTABLE WARNING DOMES
ONTO EXISTING WHEELCHAIR RAMP**
CURB CUT

SHEET 3 OF 5
848D06


STATE OF
NORTH CAROLINA
DEPT. OF TRANSPORTATION
DIVISION OF HIGHWAYS
RALEIGH, N.C.

ENGLISH DETAIL DRAWING FOR
**RETROFITTING DETECTABLE WARNING DOMES
ONTO EXISTING WHEELCHAIR RAMP**
CURB CUT

SHEET 3 OF 5
848D06

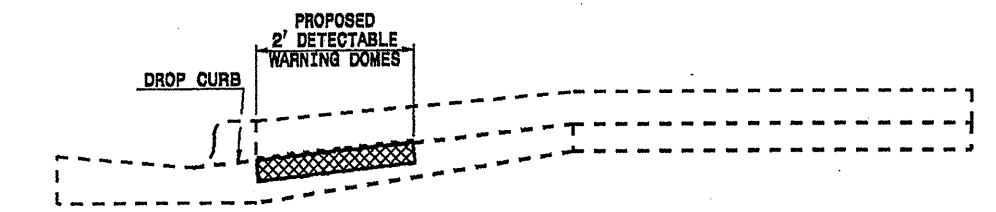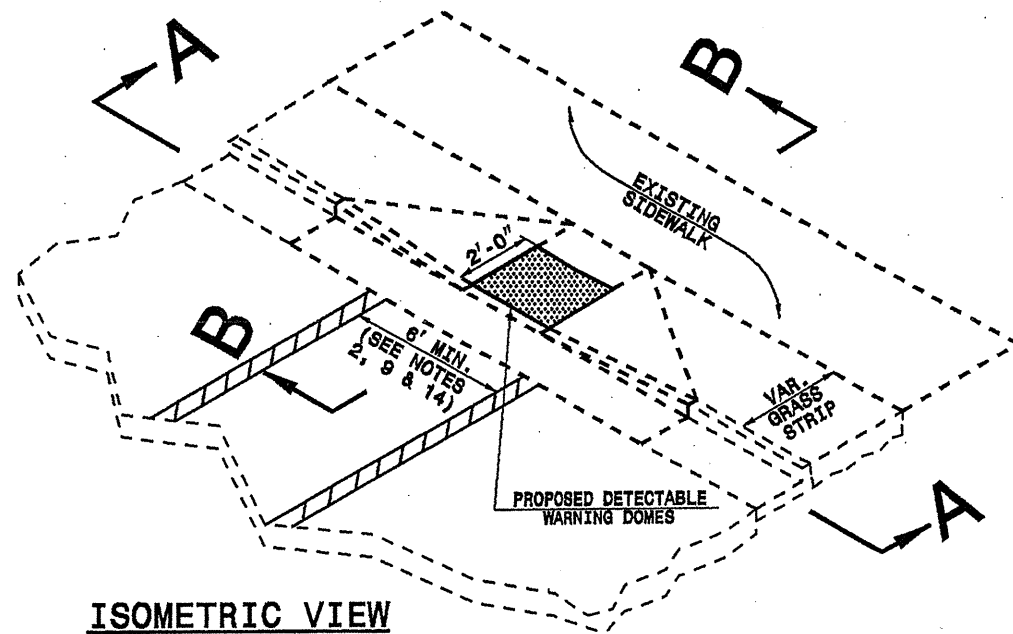


SECTION B-B

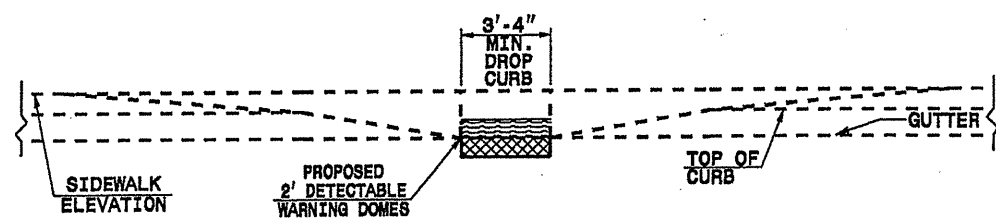


SECTION A-A

1. DETECTABLE WARNING DOMES SHALL COVER 2'-0" LENGTH AND FULL WIDTH OF THE RAMP FLOOR AS SHOWN ON THE DETAILS.
2. THE RAMP MAY BE YELLOW IN COLOR OR ANY COLOR WITH A 70% CONTRAST RATIO.

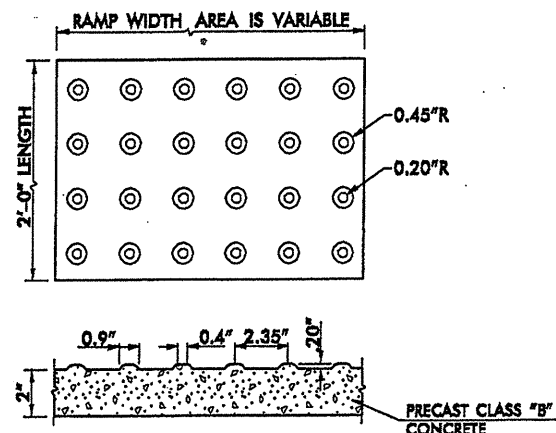


DETECTABLE WARNING DOMES

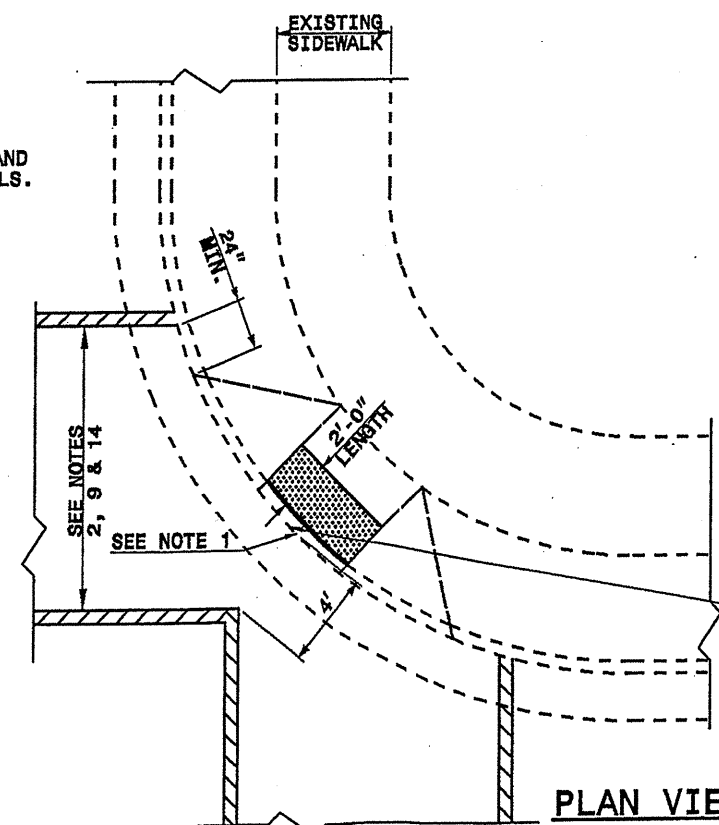

PLAN VIEW

DIAGONAL RAMP
MAX. 25' RADII
(60" MIN. FLOOR WIDTH)

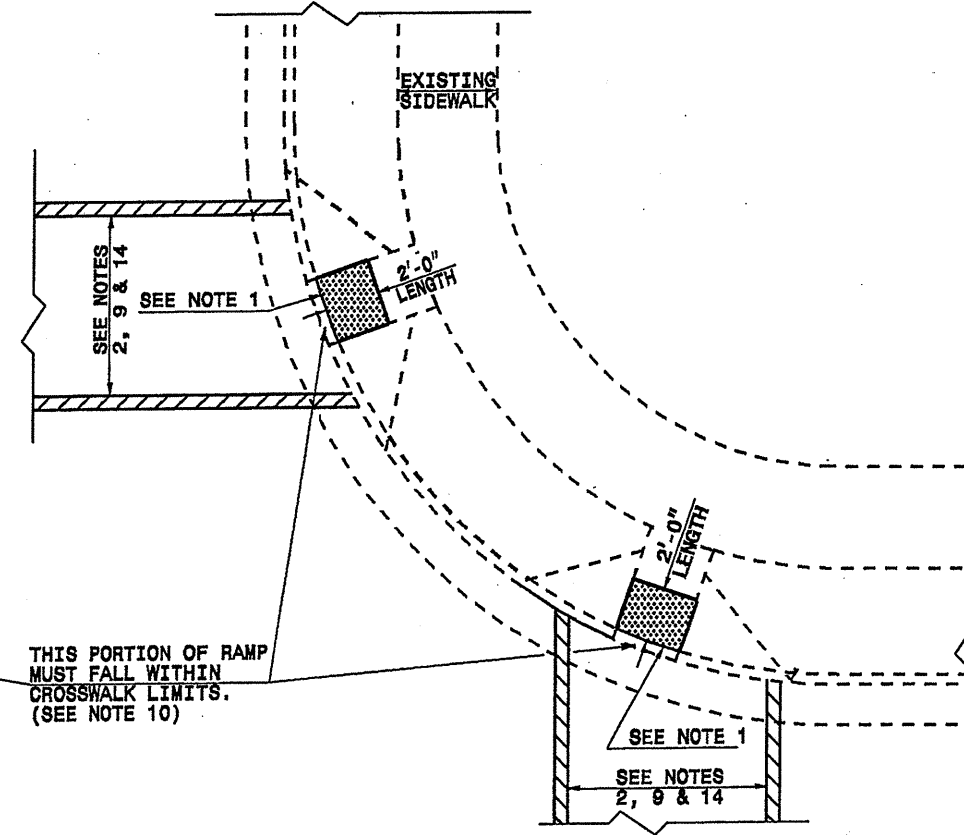

PLAN VIEW

DUAL RAMP
ANY RADII
(40" MIN. FLOOR WIDTH)

5/28/99
21-SEP-2004 10:17
esturing V:\Range 2005\Contract Package\WheelChair-2.dgn