

STATE	PROJECT NO.	SHEET NO.	TOTAL SHEET
N.C.	7CR.10681.3, ETC.	15	20


7CR.10681.3
7CR.20171.3
7CR.200881.3
7CR.308802.3
7CR.308811.3

STATE OF NORTH CAROLINA
DEPT. OF TRANSPORTATION
DIVISION OF HIGHWAYS
RALEIGH, N.C.


ENGLISH DETAIL DRAWING FOR
WHEELCHAIR RAMP AND EXISTING SIDEWALK
WITH GRASS STRIP
CURB CUT

STATE OF NORTH CAROLINA
DEPT. OF TRANSPORTATION
DIVISION OF HIGHWAYS
RALEIGH, N.C.


ENGLISH DETAIL DRAWING FOR
WHEELCHAIR RAMP AND EXISTING SIDEWALK
WITH GRASS STRIP
CURB CUT

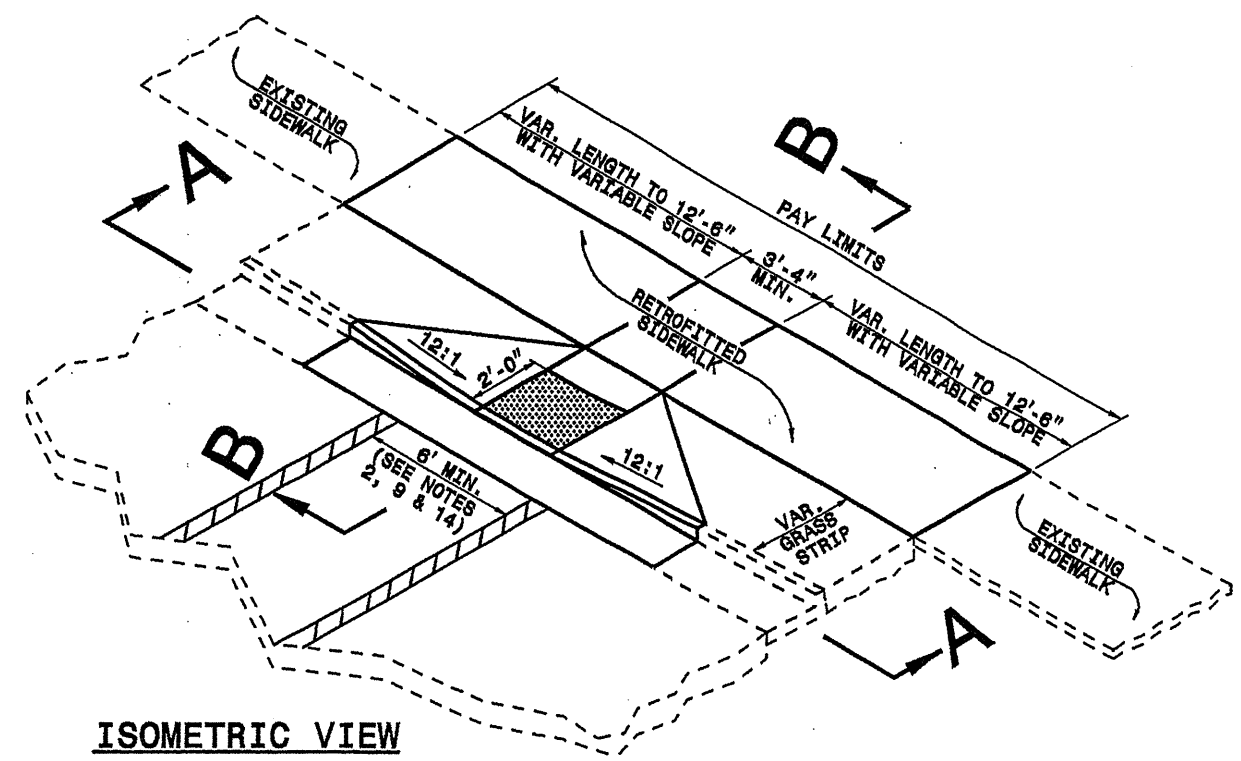

ISOMETRIC VIEW

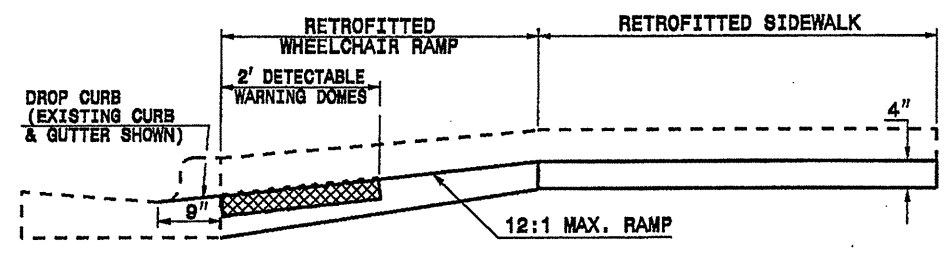


SECTION B-B

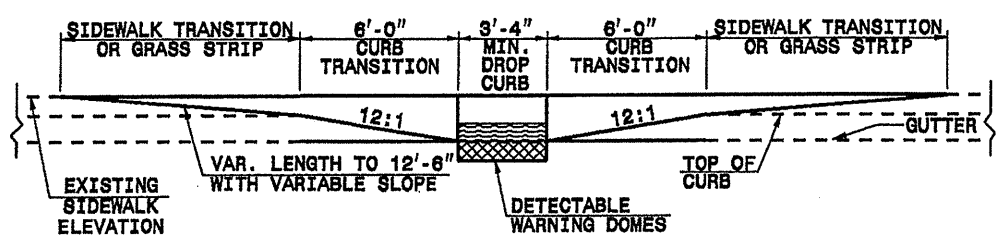


SECTION A-A

1. DETECTABLE WARNING DOMES SHALL COVER 2'-0" LENGTH AND FULL WIDTH OF THE RAMP FLOOR AS SHOWN ON THE DETAILS.
2. THE RAMP MAY BE YELLOW IN COLOR OR ANY COLOR WITH A 70% CONTRAST RATIO.

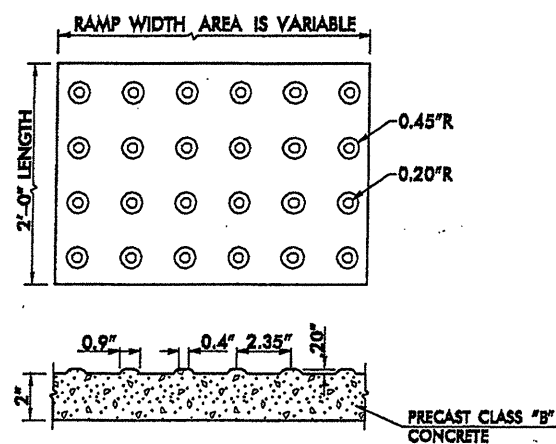


DETECTABLE WARNING DOMES

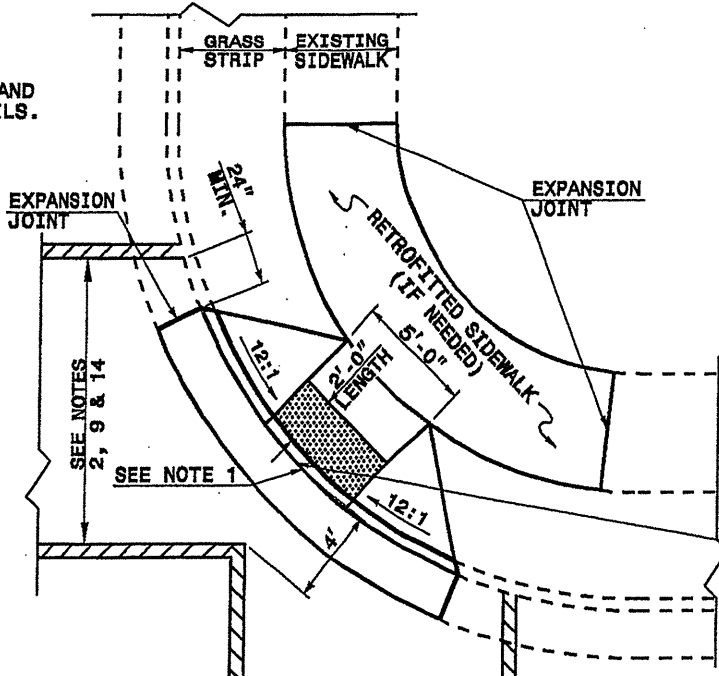

PLAN VIEW

DIAGONAL RAMP
MAX. 25' RADII
(60" MIN. FLOOR WIDTH)

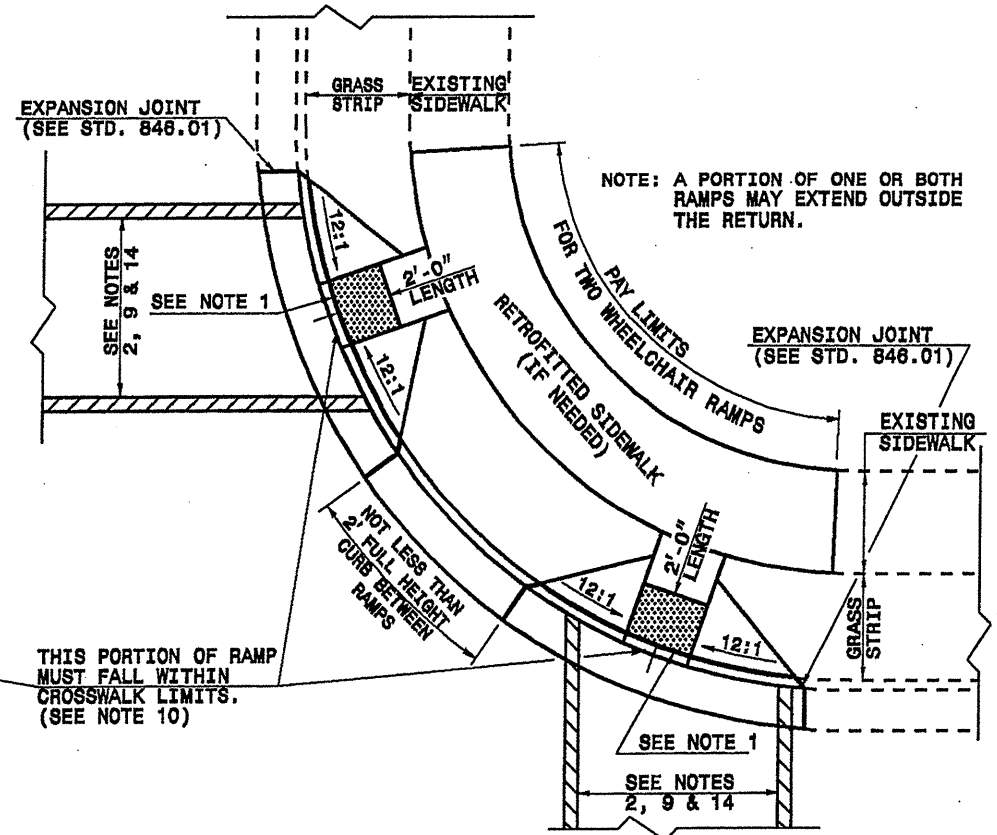

PLAN VIEW

DUAL RAMP
ANY RADII
(40" MIN. FLOOR WIDTH)

21-SEP-2004 10:17
esurfacing
2005\Contract Package\WheelChair-2.dgn
5/28/99