

STATE	PROJECT NO.	SHEET NO.	SHEET NO.
N.C.	7CR.10681.3, ETC.	13	20

7CR.10681.3
7CR.20171.3
7CR.20681.3
7CR.306802.3
7CR.306811.3

STATE OF NORTH CAROLINA
DEPT. OF TRANSPORTATION
DIVISION OF HIGHWAYS
RALEIGH, N.C.


ENGLISH DETAIL DRAWING FOR
WHEELCHAIR RAMP
CURB CUT

SHEET 3 OF 4
848D05


STATE OF NORTH CAROLINA
DEPT. OF TRANSPORTATION
DIVISION OF HIGHWAYS
RALEIGH, N.C.

ENGLISH DETAIL DRAWING FOR
WHEELCHAIR RAMP
CURB CUT


SHEET 3 OF 4
848D05

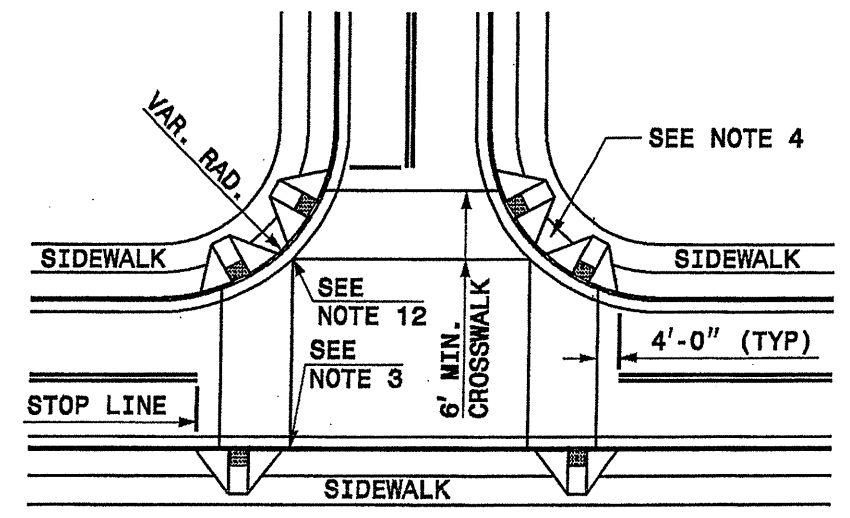

DETAIL SHOWING TYPICAL LOCATION OF WHEELCHAIR RAMPS, PEDESTRIAN CROSSWALKS AND STOP LINES FOR TEE INTERSECTIONS

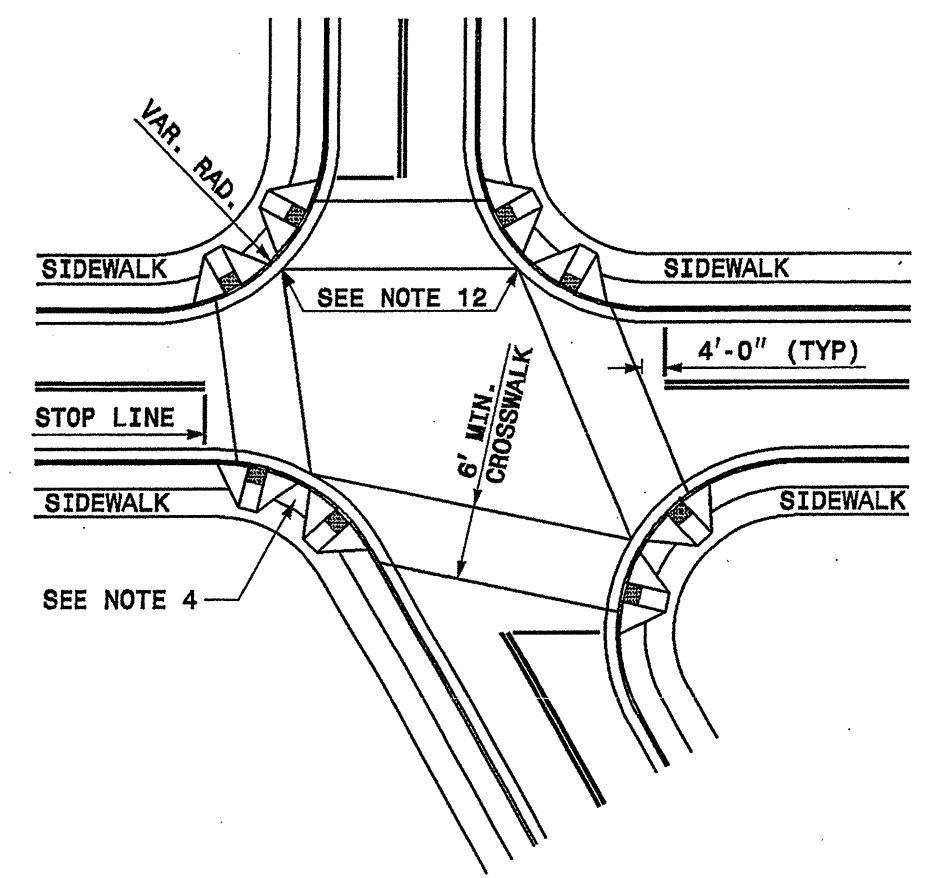

DETAIL SHOWING TYPICAL LOCATION OF WHEELCHAIR RAMPS, PEDESTRIAN CROSSWALKS AND STOP LINES

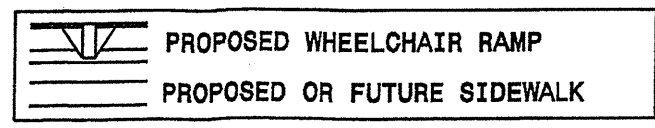

ALLOWABLE LOCATIONS
.....
DUAL RAMP RADII.....ANY

21-SEP-2004 10:17
c:\paving\orange\2005\Contract Package\WheelChair-1.dgn
5/28/99