



**COLOR CODE**  
TIA/EIA 598-A

- (1) BLUE
- (2) ORANGE
- (3) GREEN
- (4) BROWN
- (5) SLATE
- (6) WHITE

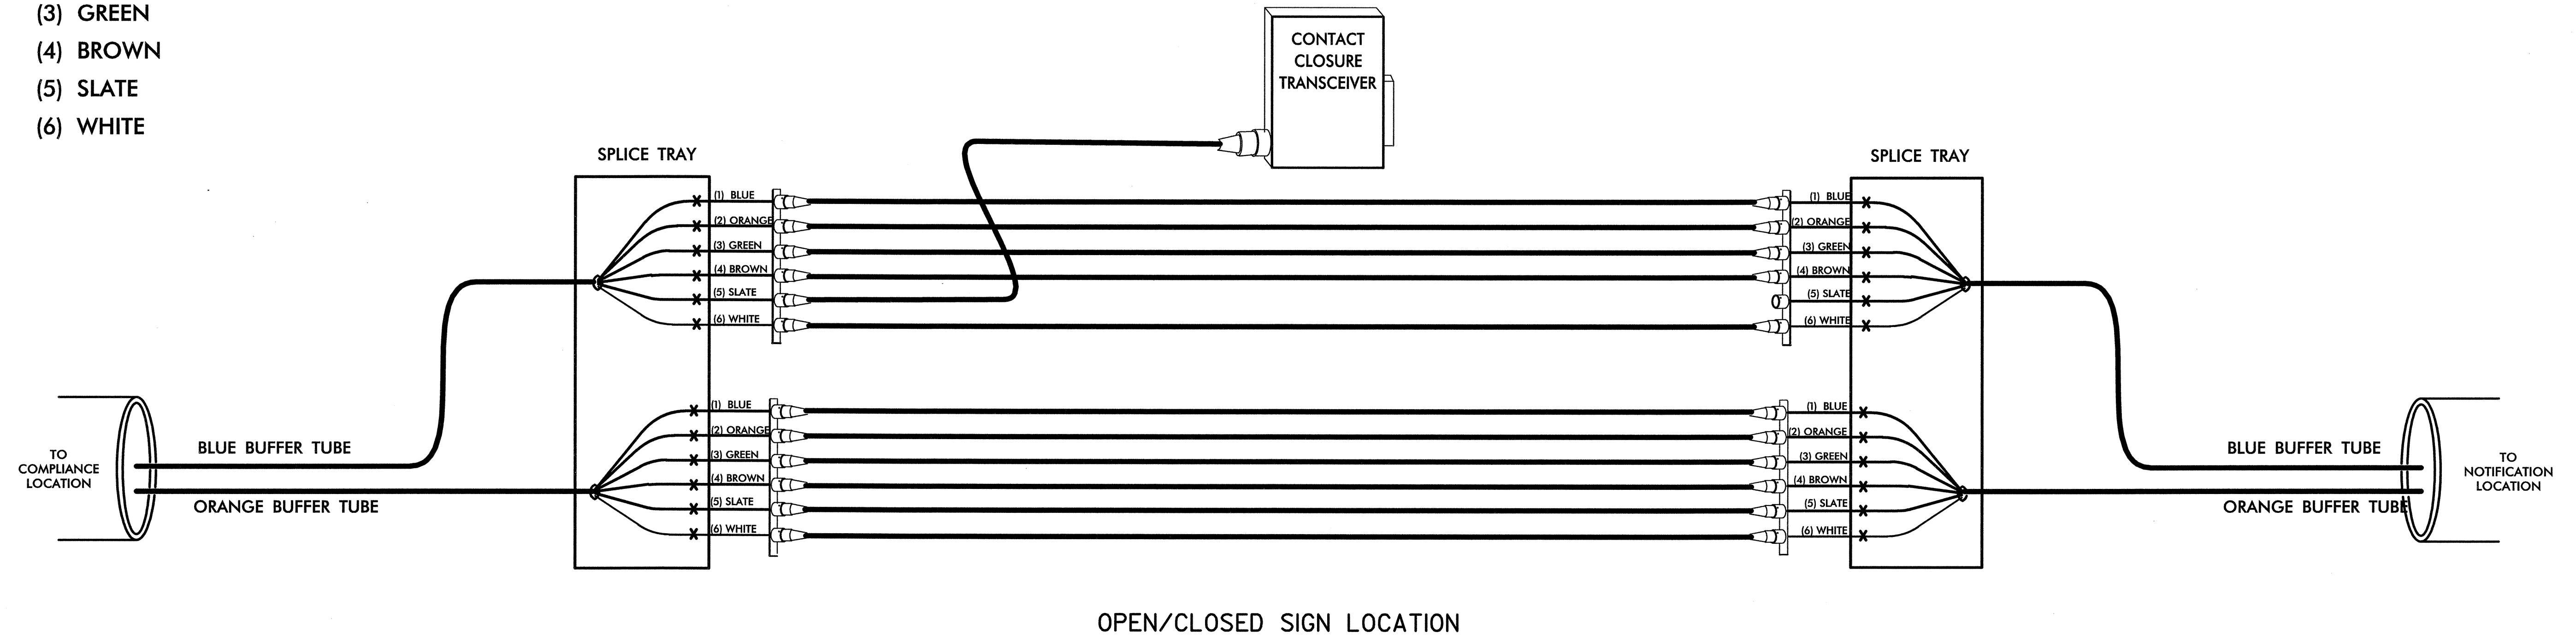


5 OF 8

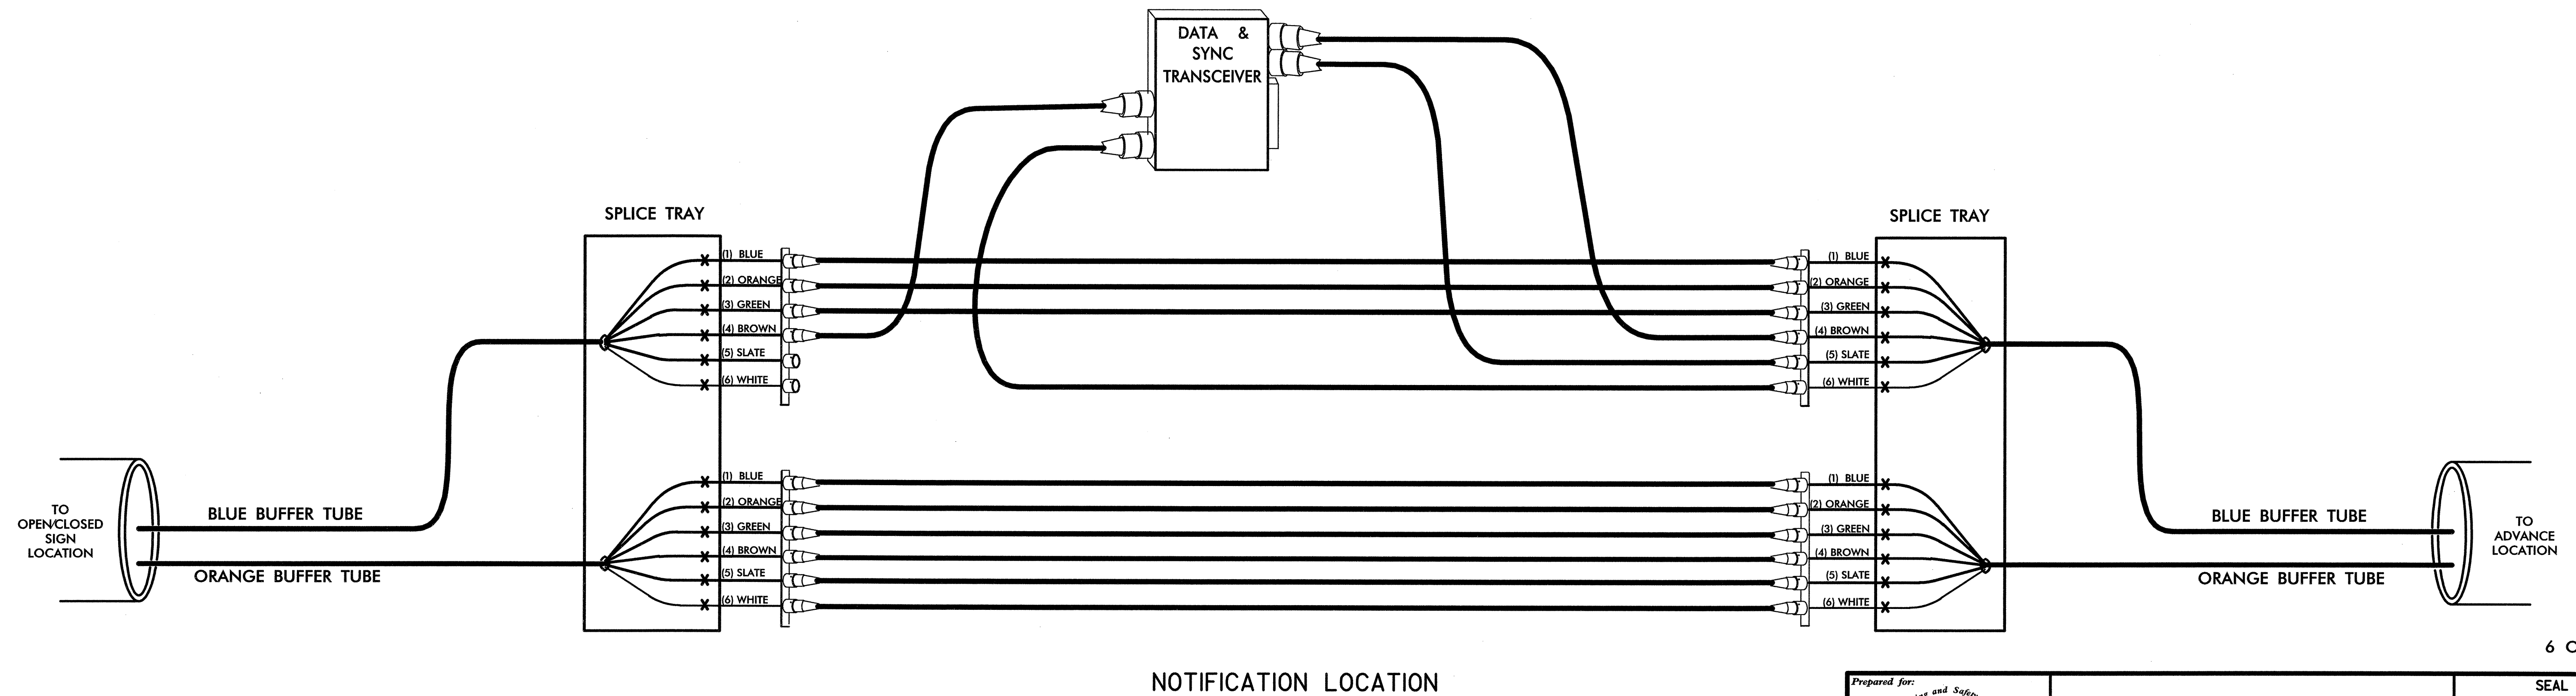


6 OF 8

**LEGEND**  
X = FUSION SPLICE

**HNTB** HNTB NORTH CAROLINA, P.C.  
343 E. Six Forks Road, Suite 200  
Raleigh, North Carolina 27609

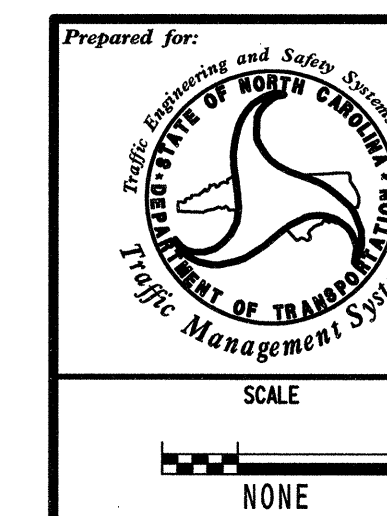

REVISIONS		INIT.	DATE

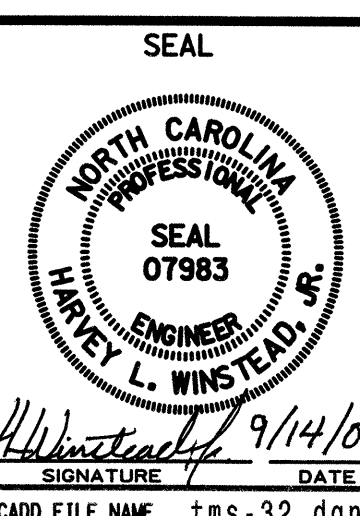

Signature: *H.L. Winstead* 9/14/04  
Date: 9/14/04  
CADD FILE NAME: tms-32.dgn