



**COLOR CODE**  
TIA/EIA 598-A

- (1) BLUE
- (2) ORANGE
- (3) GREEN
- (4) BROWN
- (5) SLATE
- (6) WHITE

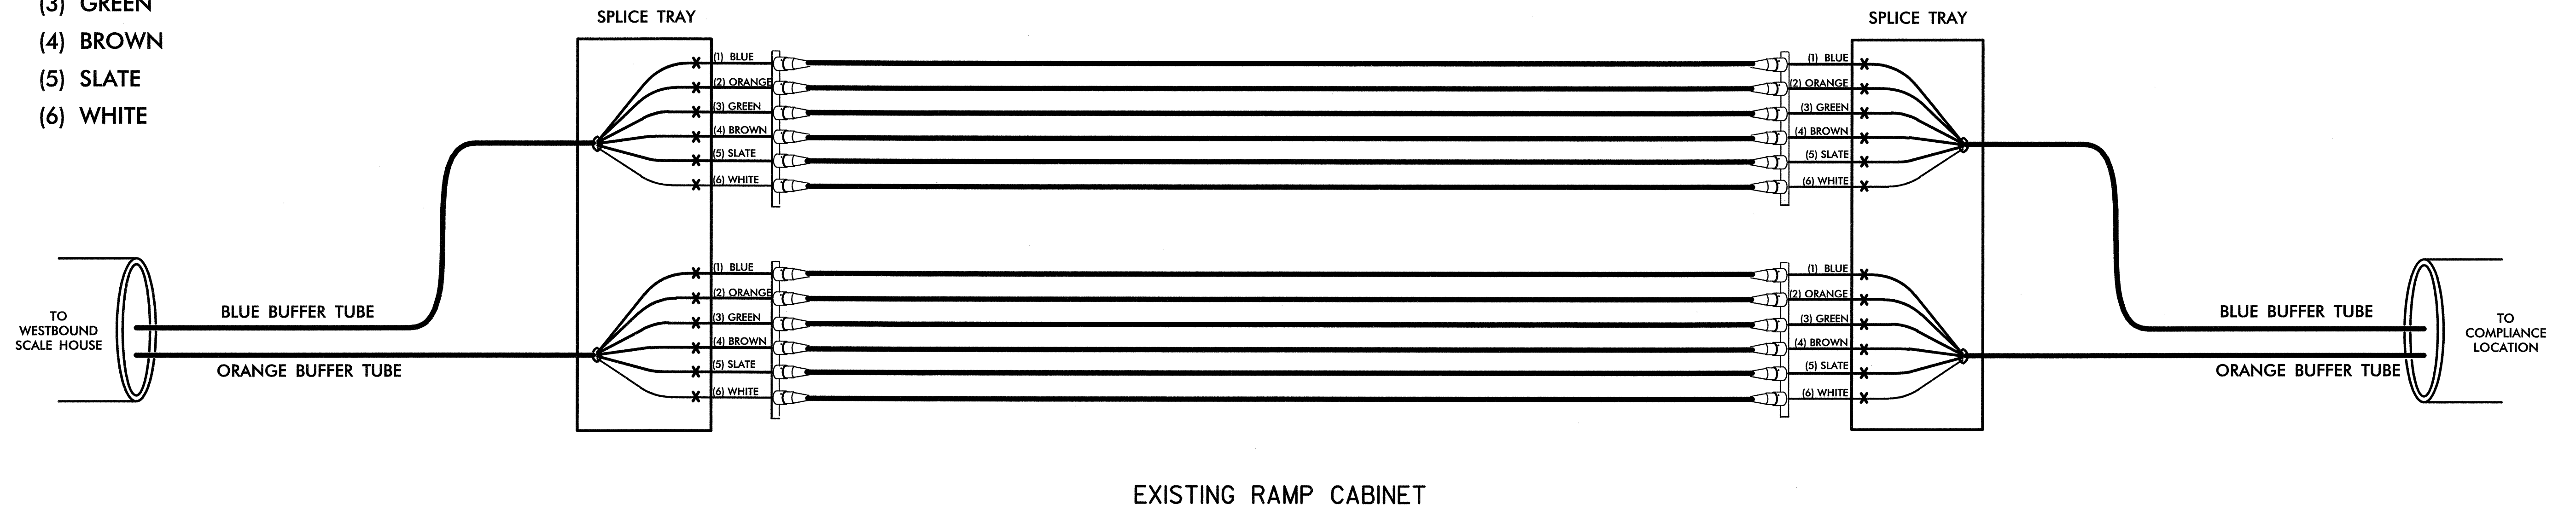

EXISTING RAMP CABINET

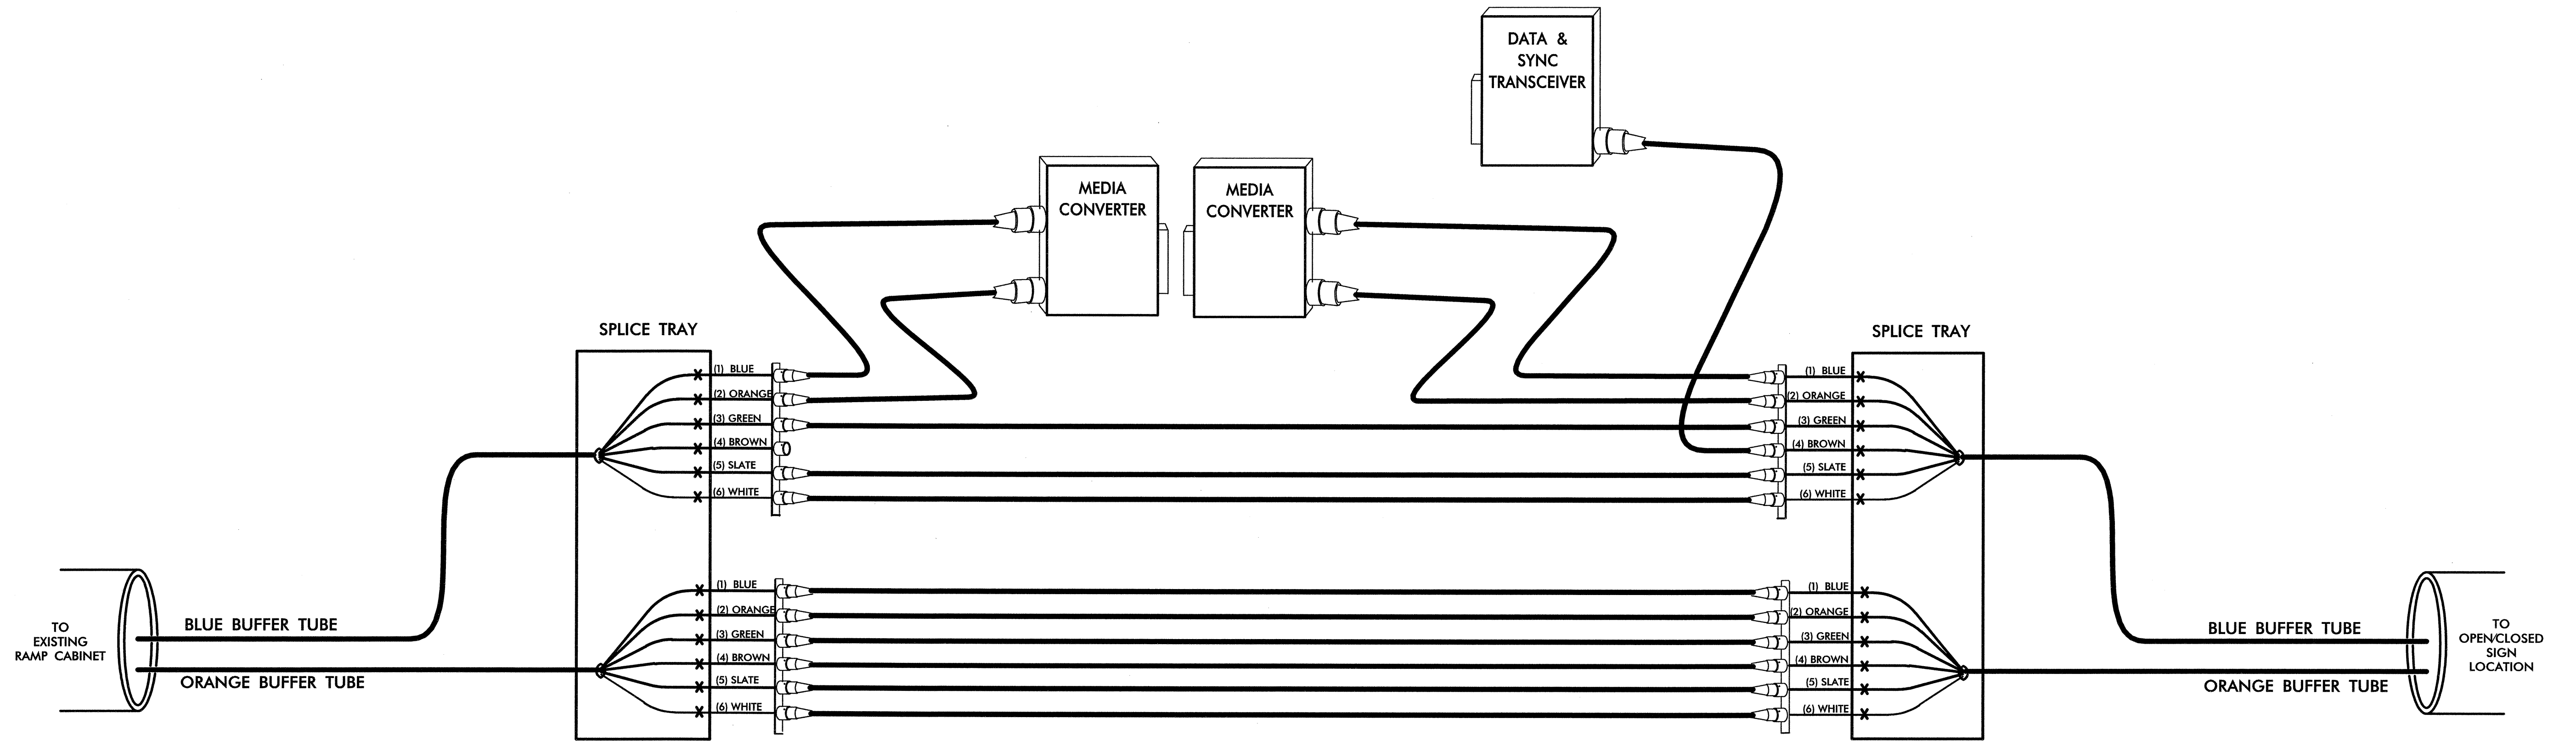

COMPLIANCE LOCATION

**LEGEND**  
X = FUSION SPLICE

**HNTB** HNTB NORTH CAROLINA, P.C.  
343 E. Six Forks Road, Suite 200  
Raleigh, North Carolina 27609

	<b>SPLICE DETAILS</b>							
	DIVISION 07 ORANGE COUNTY HILLSBOROUGH PLAN DATE: OCTOBER 2003 REVIEWED BY: J.P. HOCHANADEL PREPARED BY: K.H. IDE REVIEWED BY: H.L. WINSTEAD							
SCALE NONE	<table border="1"> <thead> <tr> <th>REVISIONS</th> <th>INIT.</th> <th>DATE</th> </tr> </thead> <tbody> <tr> <td> </td> <td> </td> <td> </td> </tr> </tbody> </table>	REVISIONS	INIT.	DATE				SIGNATURE: <i>H. Winstead</i> 9/14/04 DATE: 9/14/04 CADD FILE NAME: tms-31.dgn
REVISIONS	INIT.	DATE						