


INSTALL POWER AND COMMUNICATION CONDUCTORS IN SEPARATE CONDUITS

LEGEND

	CONCRETE PAVEMENT
	CONSTRUCTION/EXPANSION JOINT

HNTB HNTB NORTH CAROLINA, P.C.
343 E. Six Forks Road, Suite 200
Raleigh, North Carolina 27609

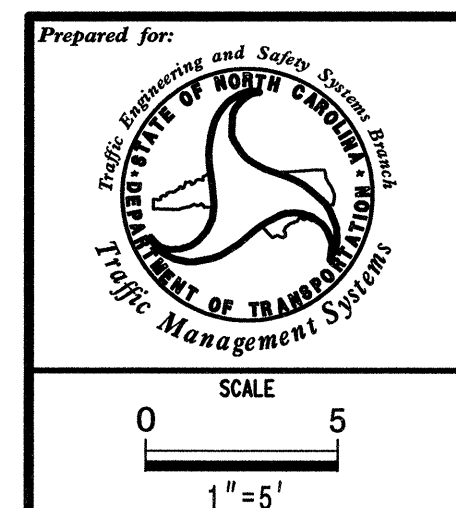



ADVANCE LOCATION DETAIL

DIVISION 07 ORANGE COUNTY HILLSBOROUGH

PLAN DATE: OCTOBER 2003 REVIEWED BY: T. GARRETT

PREPARED BY: T.R. TERRELL REVIEWED BY: H.L. WINSTEAD

REVISIONS	INIT.	DATE

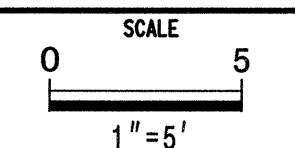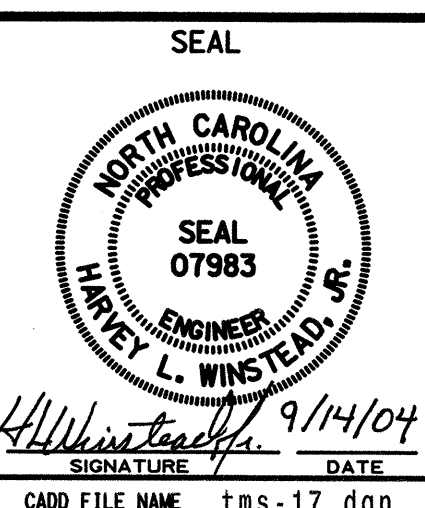

CADD FILE NAME: tms-17.dgn